
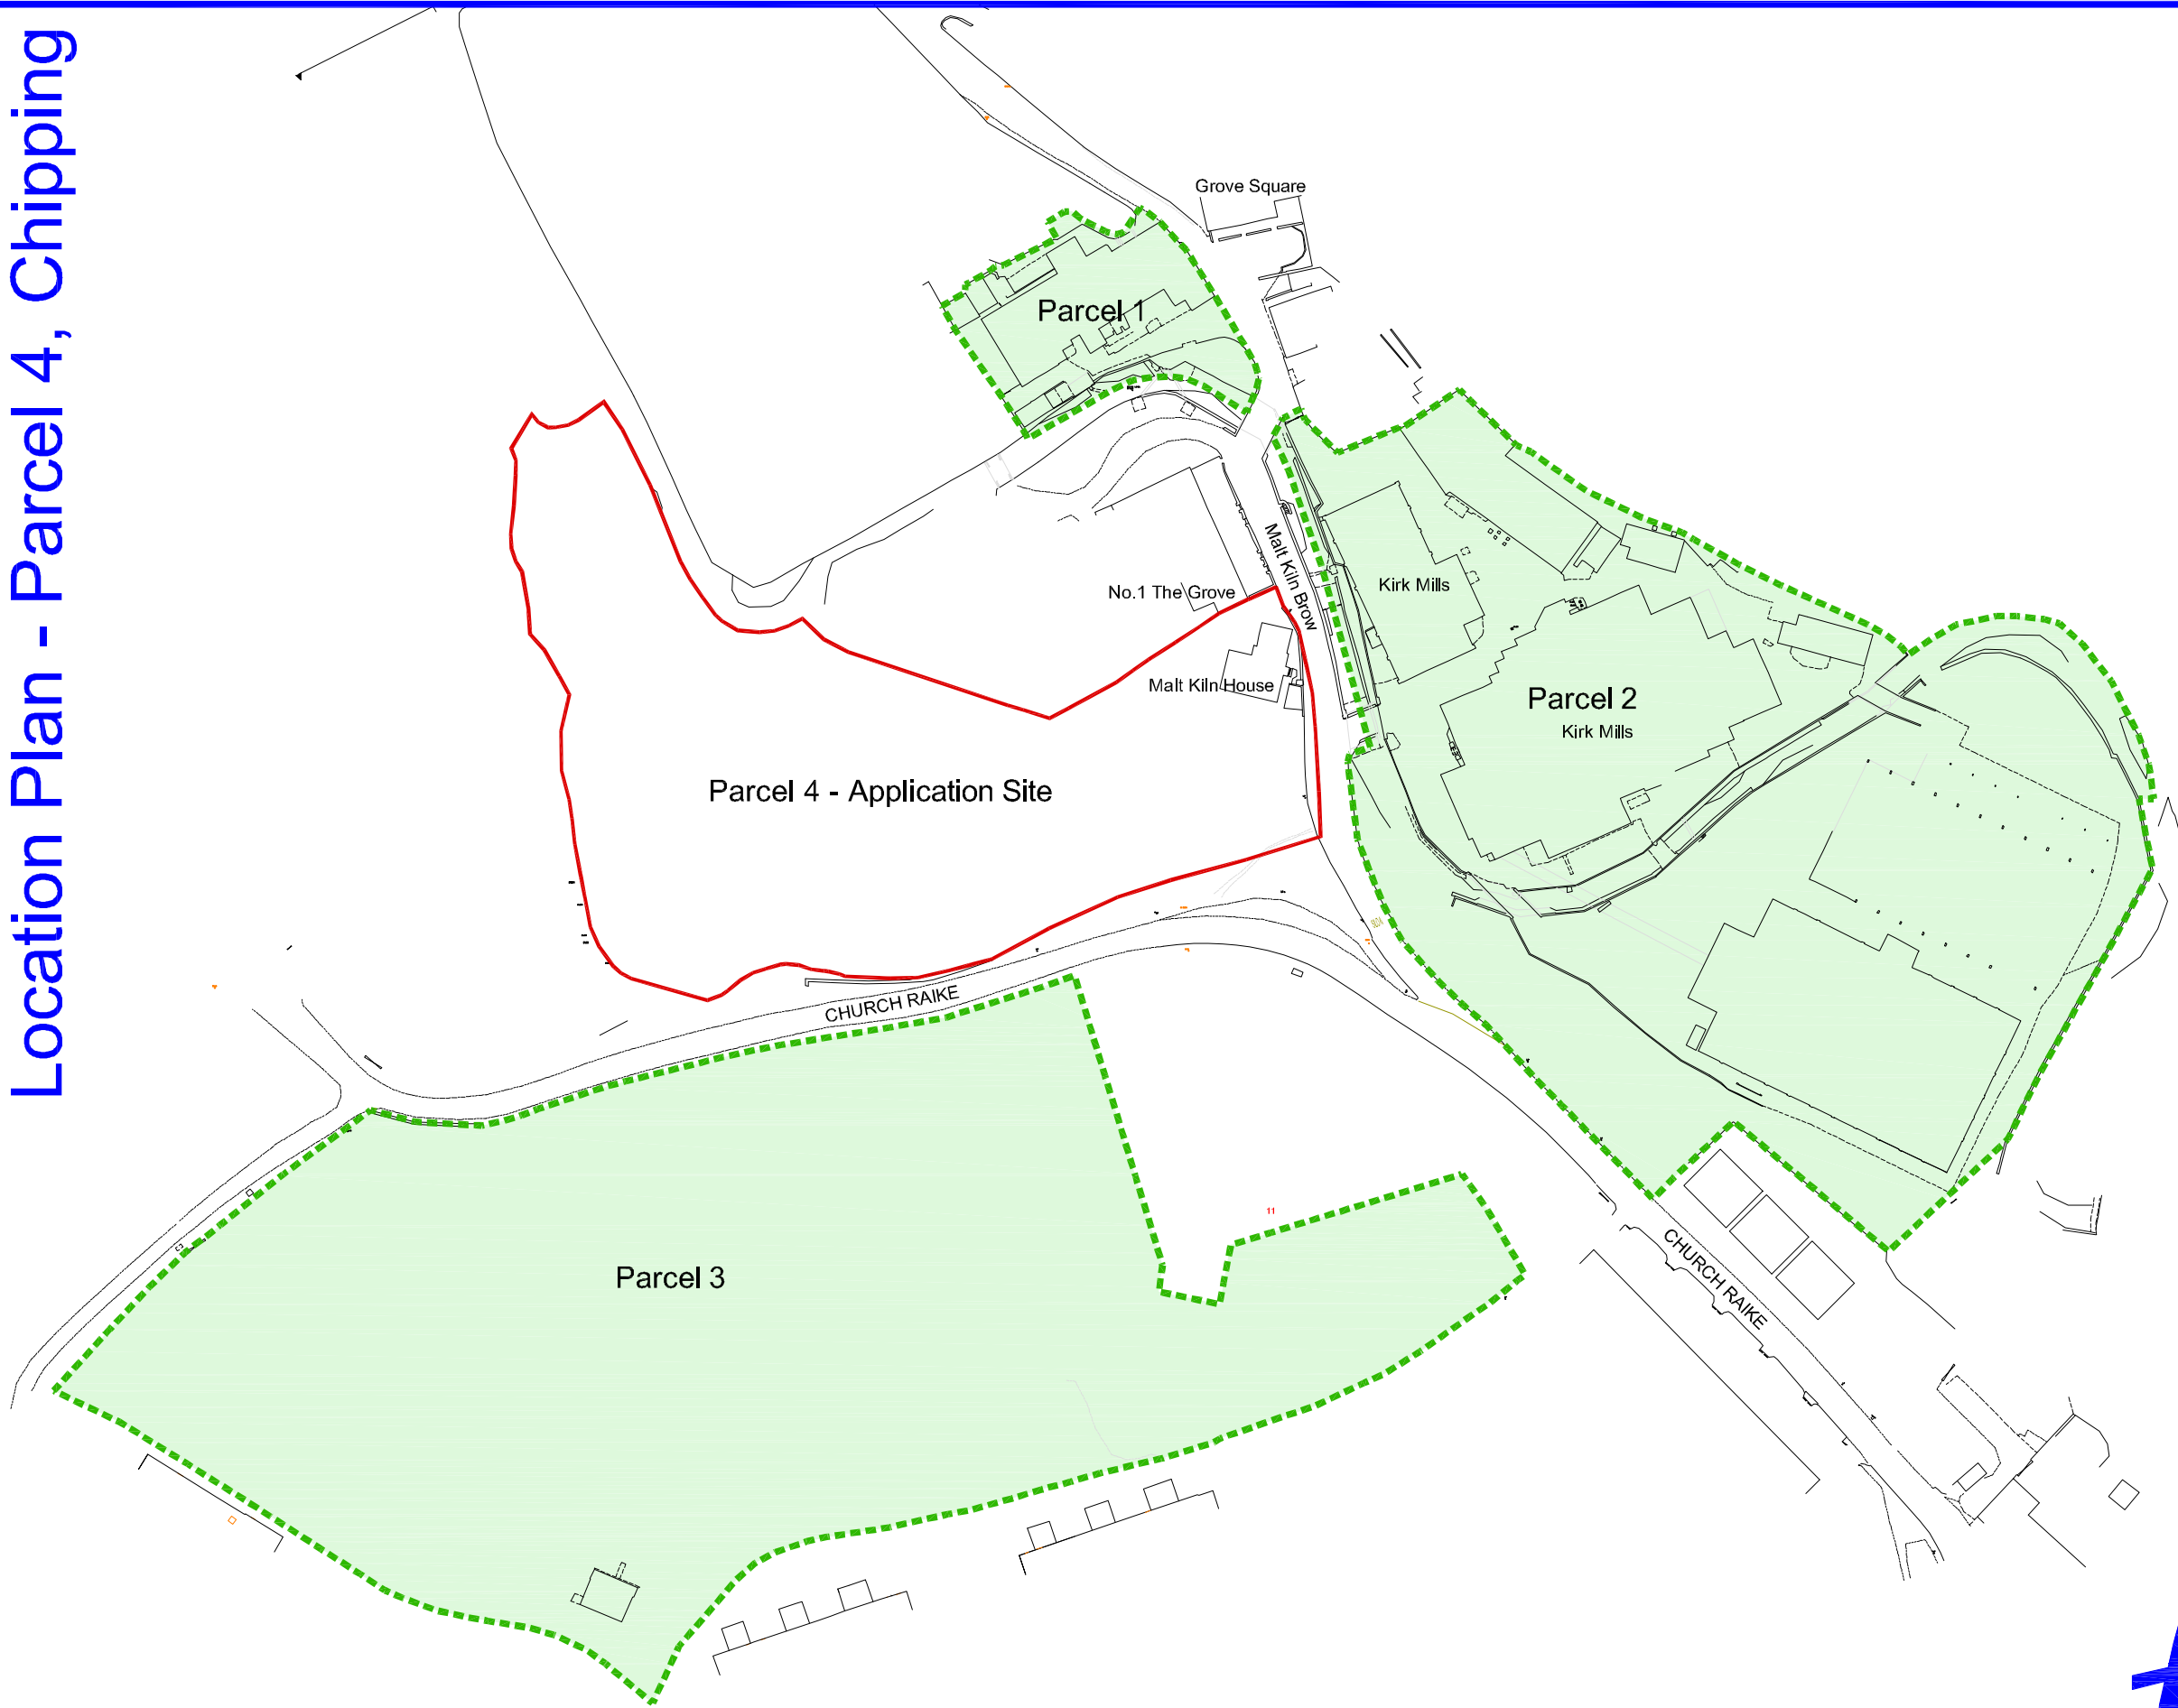


Location Plan - Parcel 4, Chipping

PLANNING
SUBMISSION

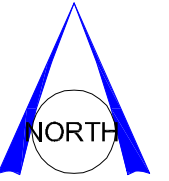

Barn Meadow House
 Southfield Fold Farm
 Southfield
 Burnley
 Lancashire
 BB10 3RH
 Tel: 01282 601157
 Mbl: 07976 782876

Client	Mr S. Chicken		
Project	Parcel 4, Church Raïke, Malt-Kiln Brow, Chipping		
Drawing Title	LOCATION PLAN		
Drawing No.	1624SCP/ChP4-LP1		

Revision		Checked
-	Drawn D.G.Lever	
	Scale 1:1250@A3	Approved
	Drawn 1st Nov 2018	
E-mail:	darren.dgla@gmail.com	
		A3