

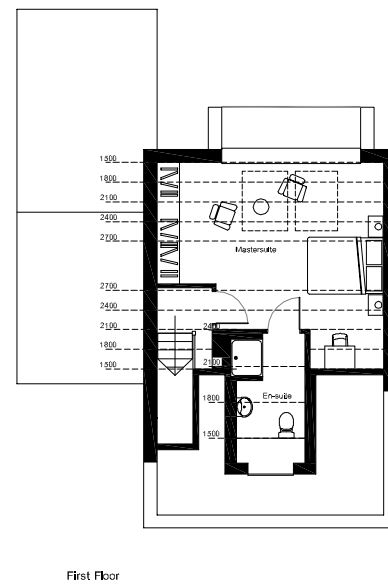



# PLOT 2 - Parcel 4, Chipping

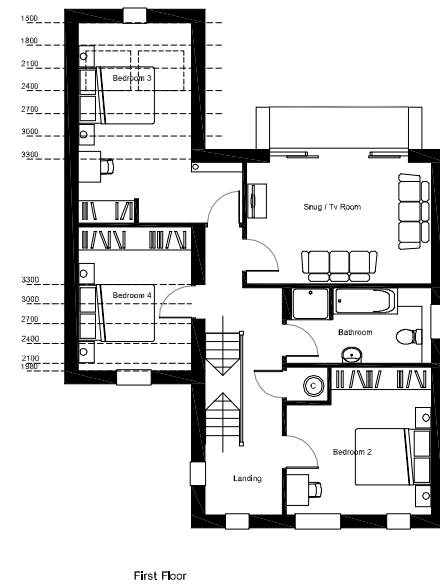

PLANNING  
SUBMISSION

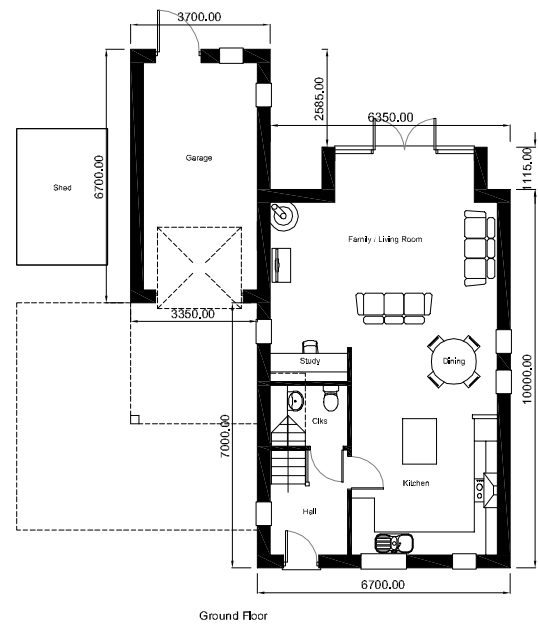

**Barn Meadow House**  
 Southfield Fold Farm  
 Southfield  
 Burnley  
 Lancashire  
 BB10 3RH  
 Tel: 01282 601157  
 Mob: 07976 782876

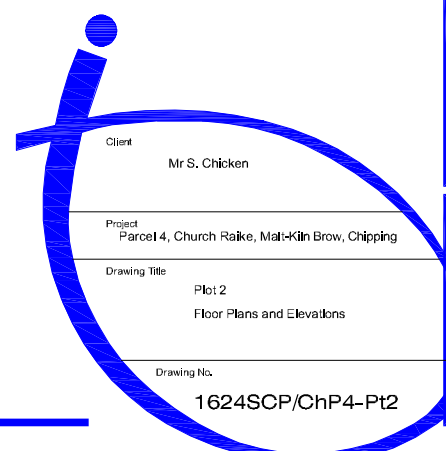

Revision	Drawn	Checked
C	D.G.Lever	Approved
	Scale: 1:200@A3 / 1:100@A1	
	Drawn: 19th July 2018	
E-mail: darren.dgla@gmail.com		A3