


SECTIONS Sheet 2 of 2 - Parcel 4, Chipping


133  
132  
131  
130  
129  
128  
127  
126  
125  
124  
123  
122  
121  
120

SECTION D - D

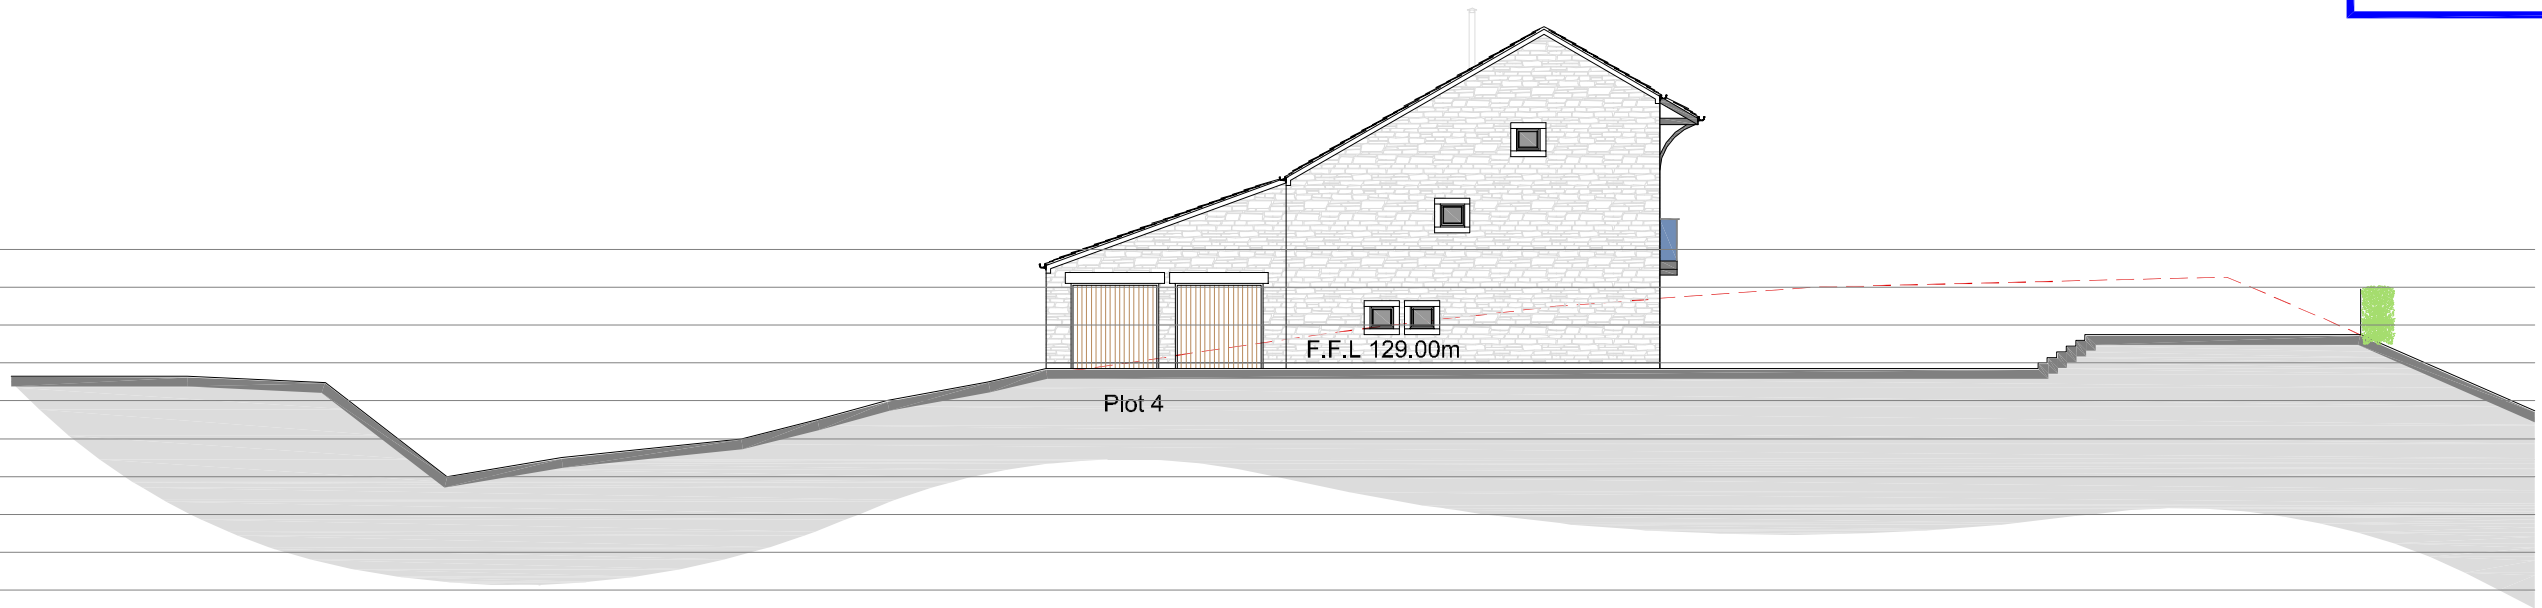

133  
132  
131  
130  
129  
128  
127  
126  
125  
124  
123  
122  
121  
120

SECTION C - C

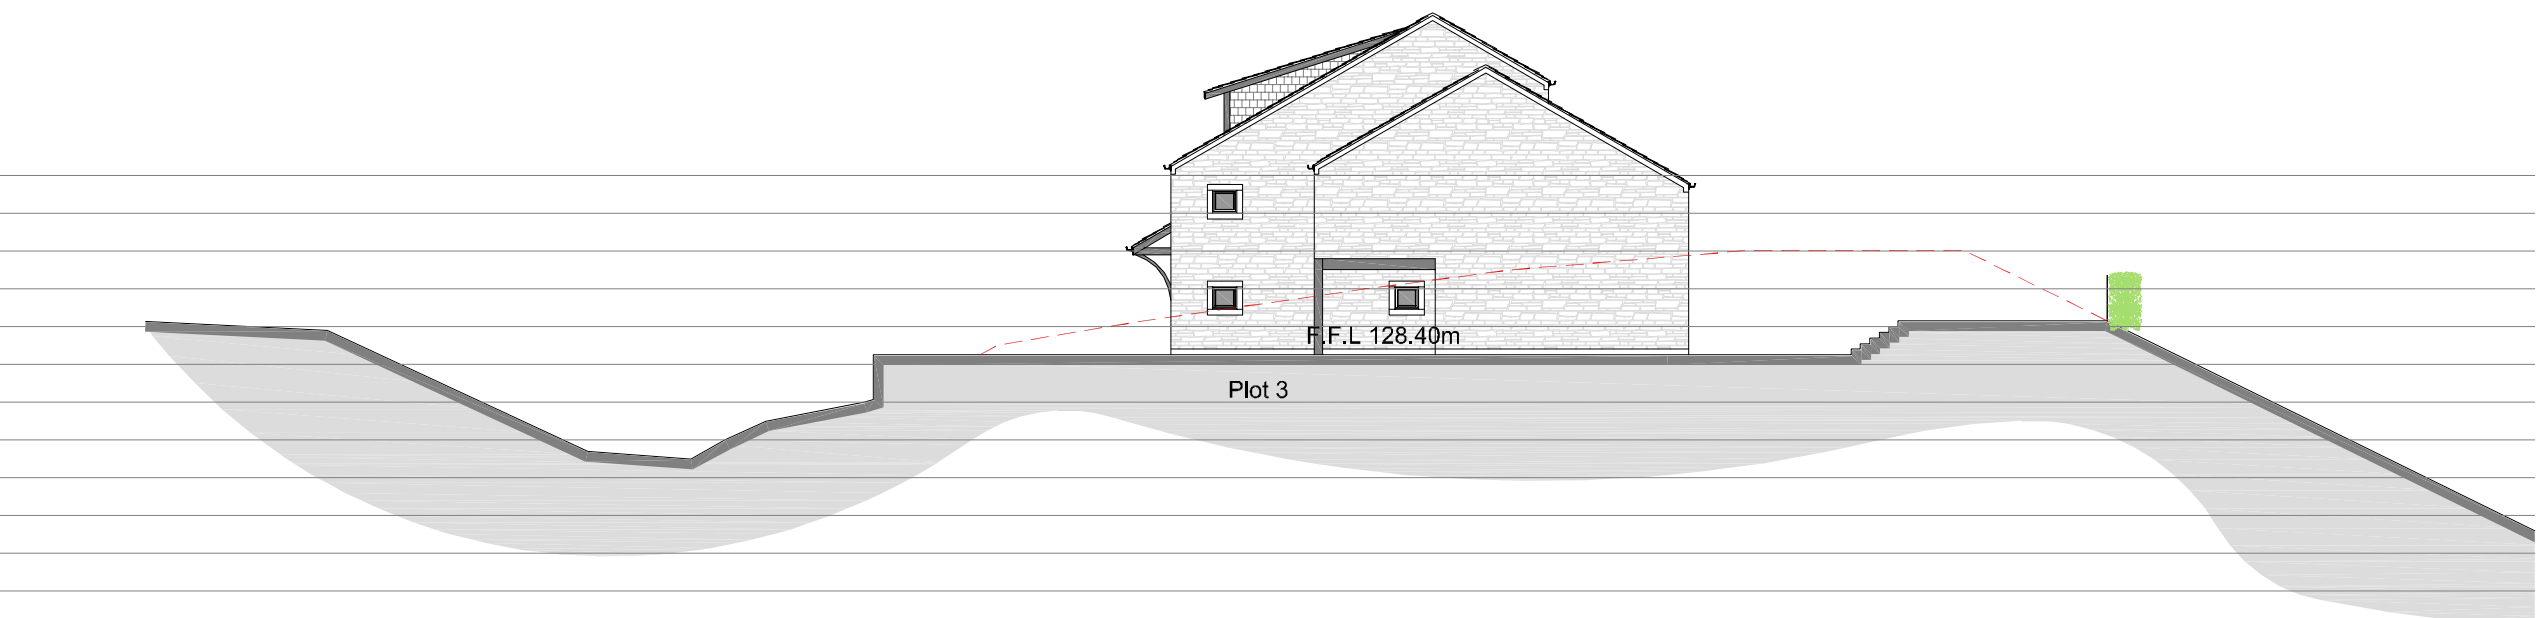

 ORIGINAL GROUND LEVELS - RED DASHED LINE



**Barn Meadow House**  
Southfield Fold Farm  
Southfield  
Burnley  
Lancashire  
BB10 3RH  
Tel: 01282 601157  
Mbl: 07976 782876

Client	Mrs. Chicken	
Project	Parcel 4, Church Raikes, Matk-Kin Brow, Chipping	
Drawing Title	SITE SECTIONS Sheet 2 of 2 C - C & D - D	
Drawing No.	1624SCP/ChP4-SS2-2	

Revision:		Checked
-	Drawn D.G.Lever	Approved
	Scale 1:200@A3	
	Drawn 14th Jan 2019	
E-mail:	darren.dgla@gmail.com	A3