
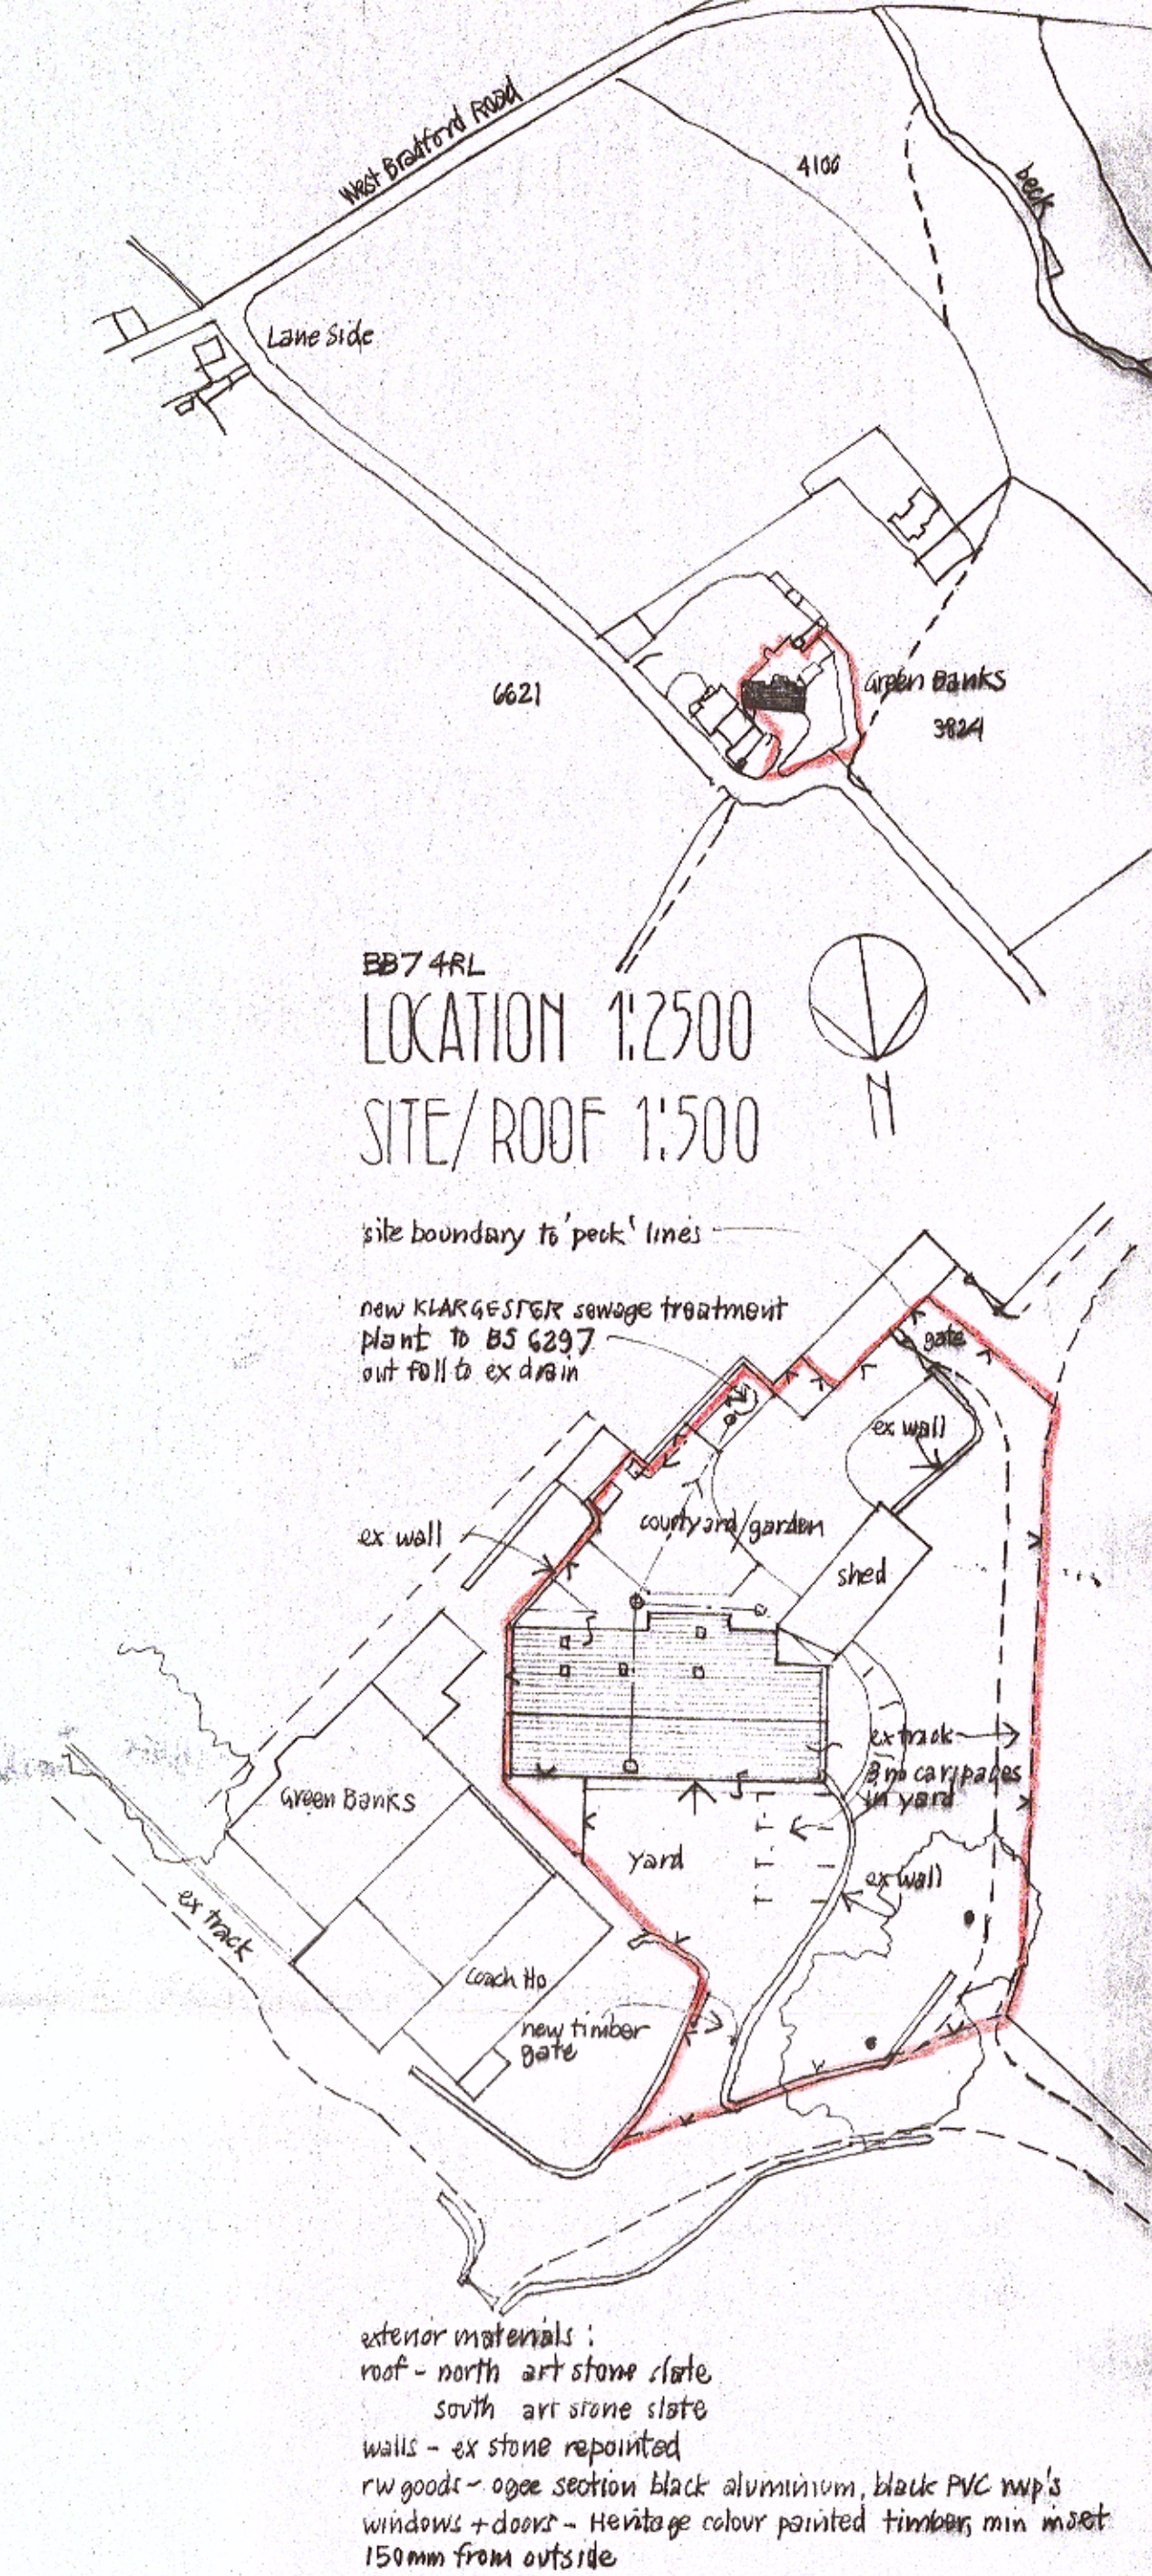
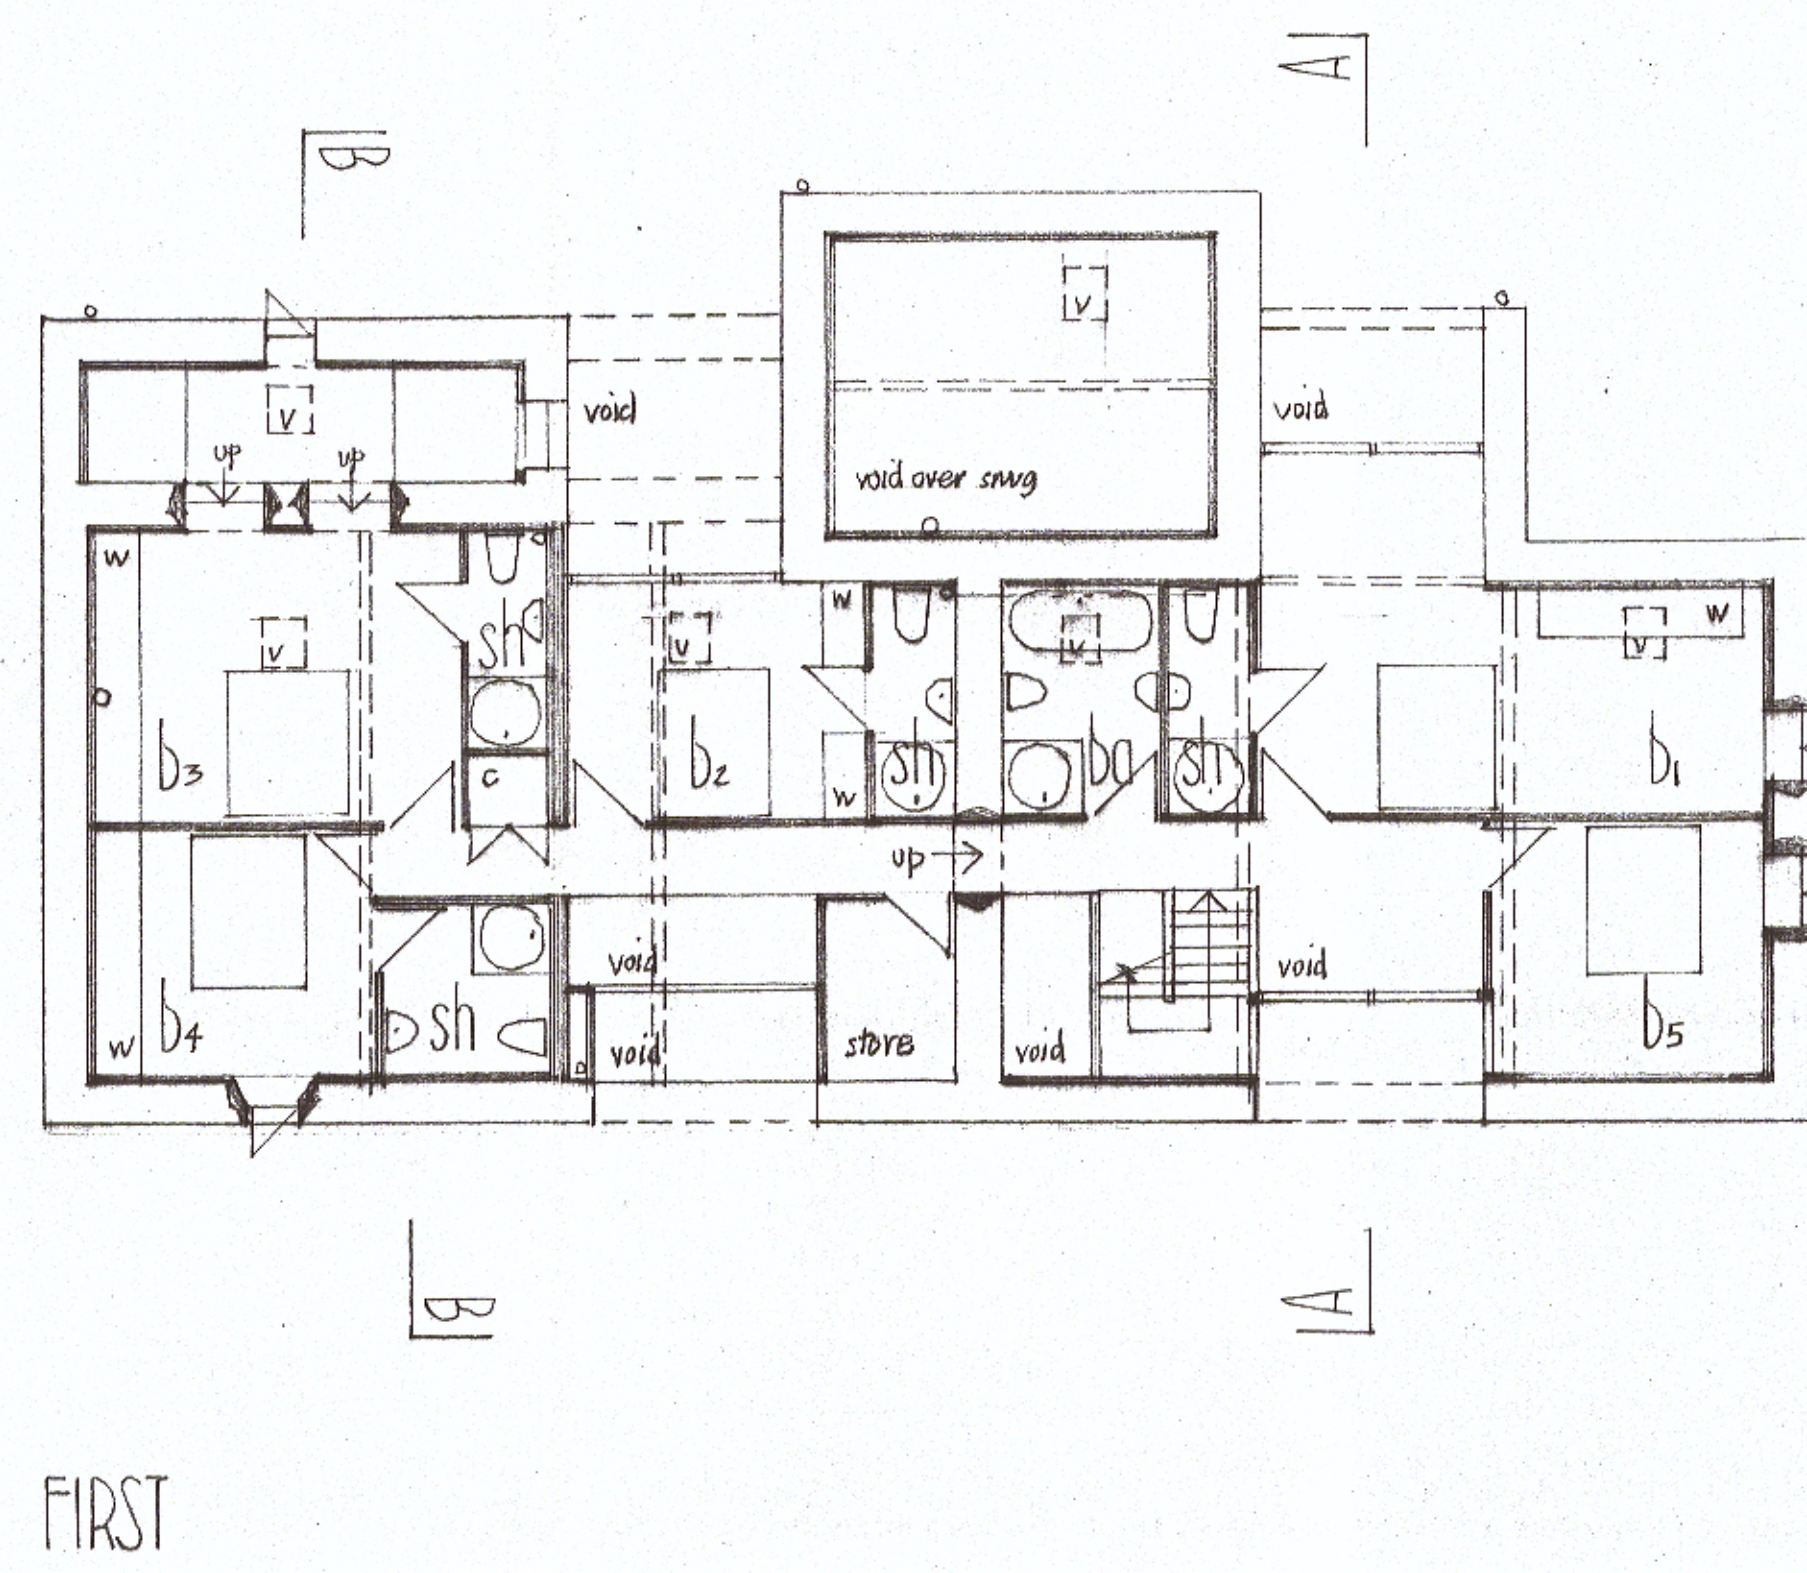


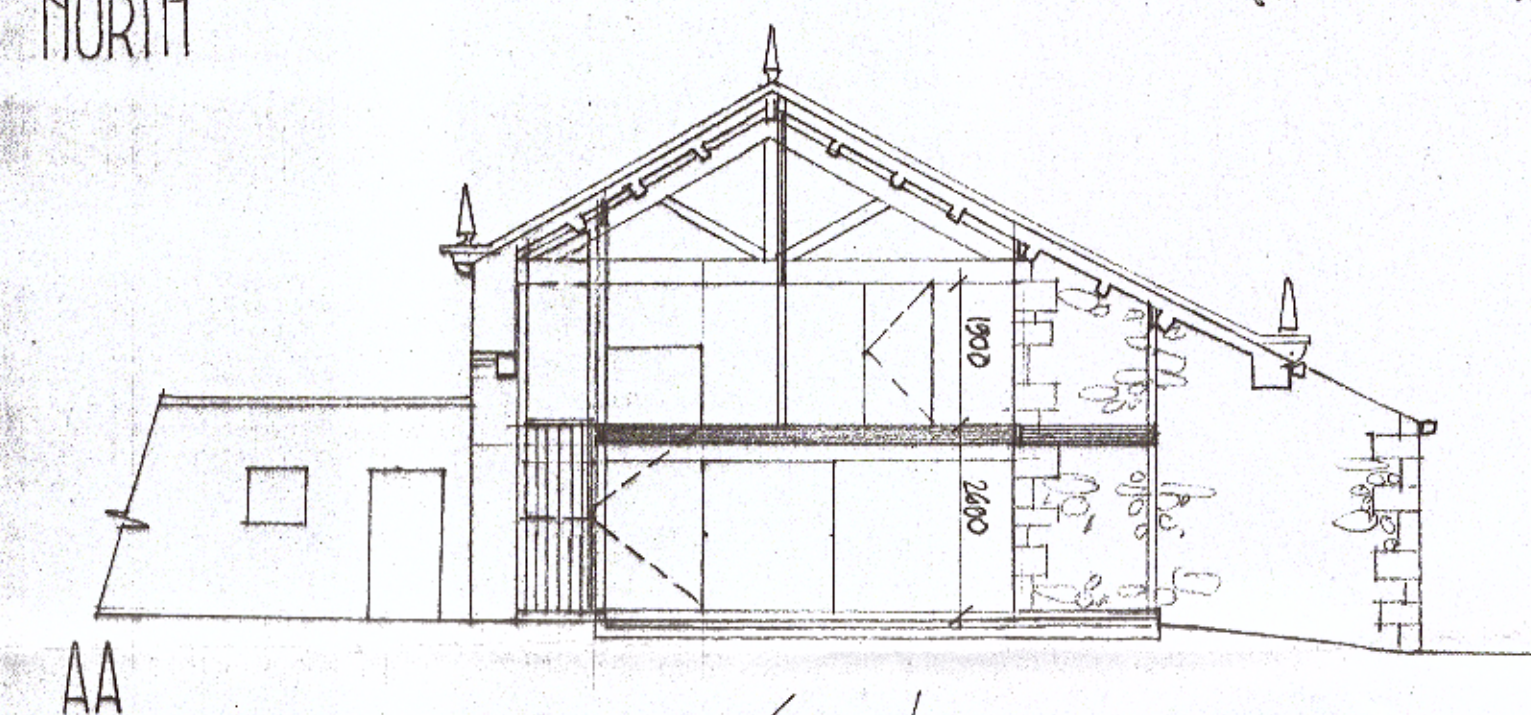

PROPOSED
GREENBANKS BARN
GRINDLETON
Scale 1:100. April 2018

OHN & JENNIFER WHARTON : ARCHITECT DESIGNERS
Graven House
Brook View
Carleton
SKIPTON
North Yorkshire BD23 3EX tel 01756 792708

2780.2