
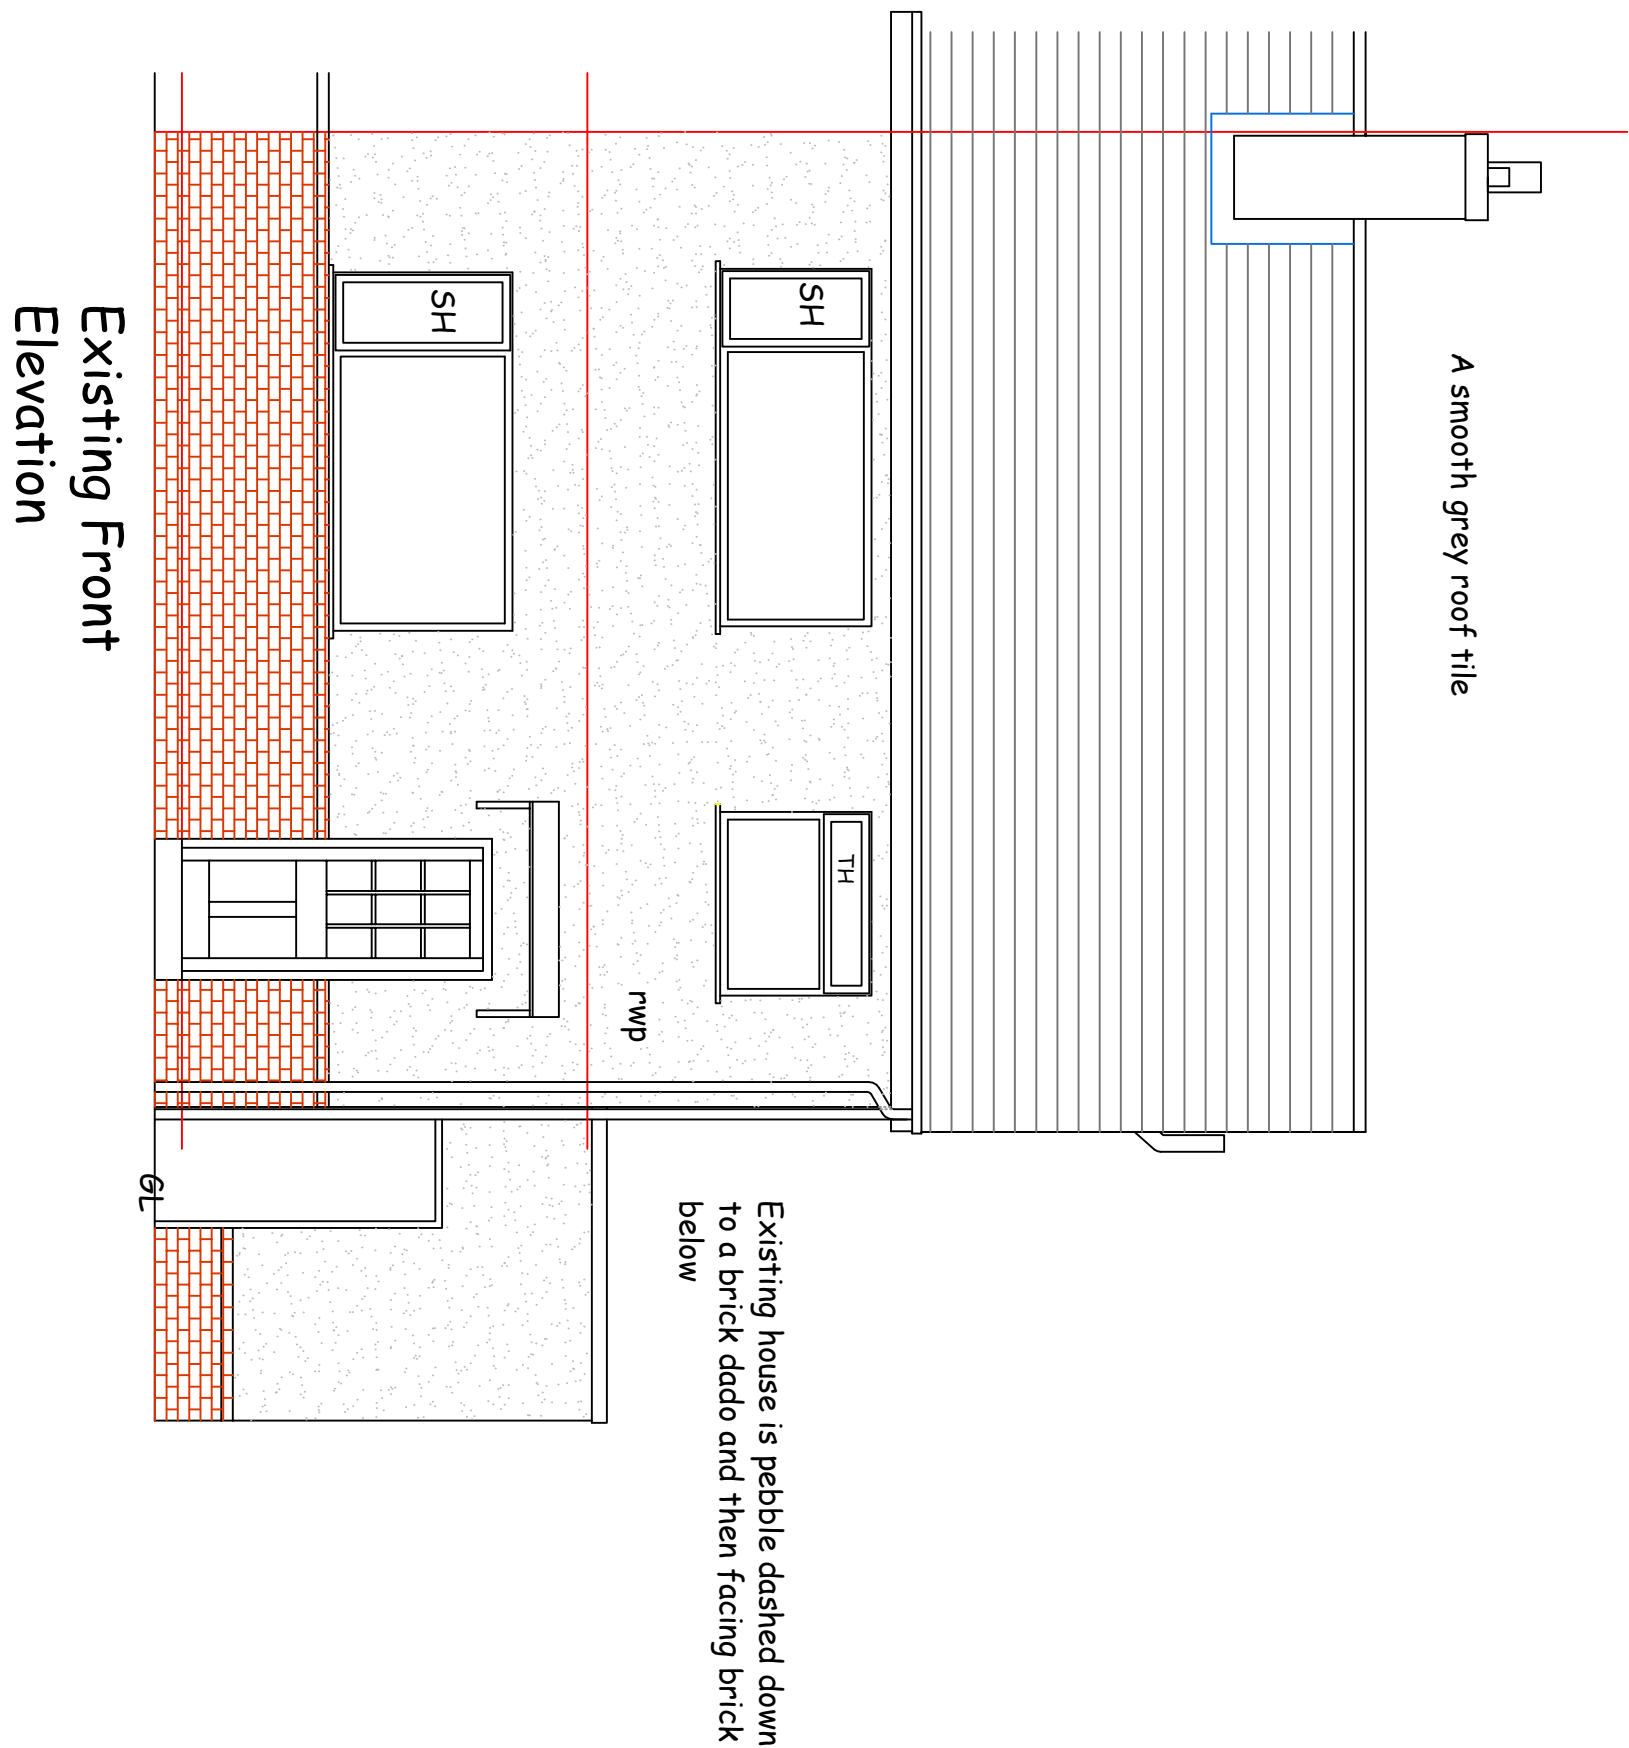
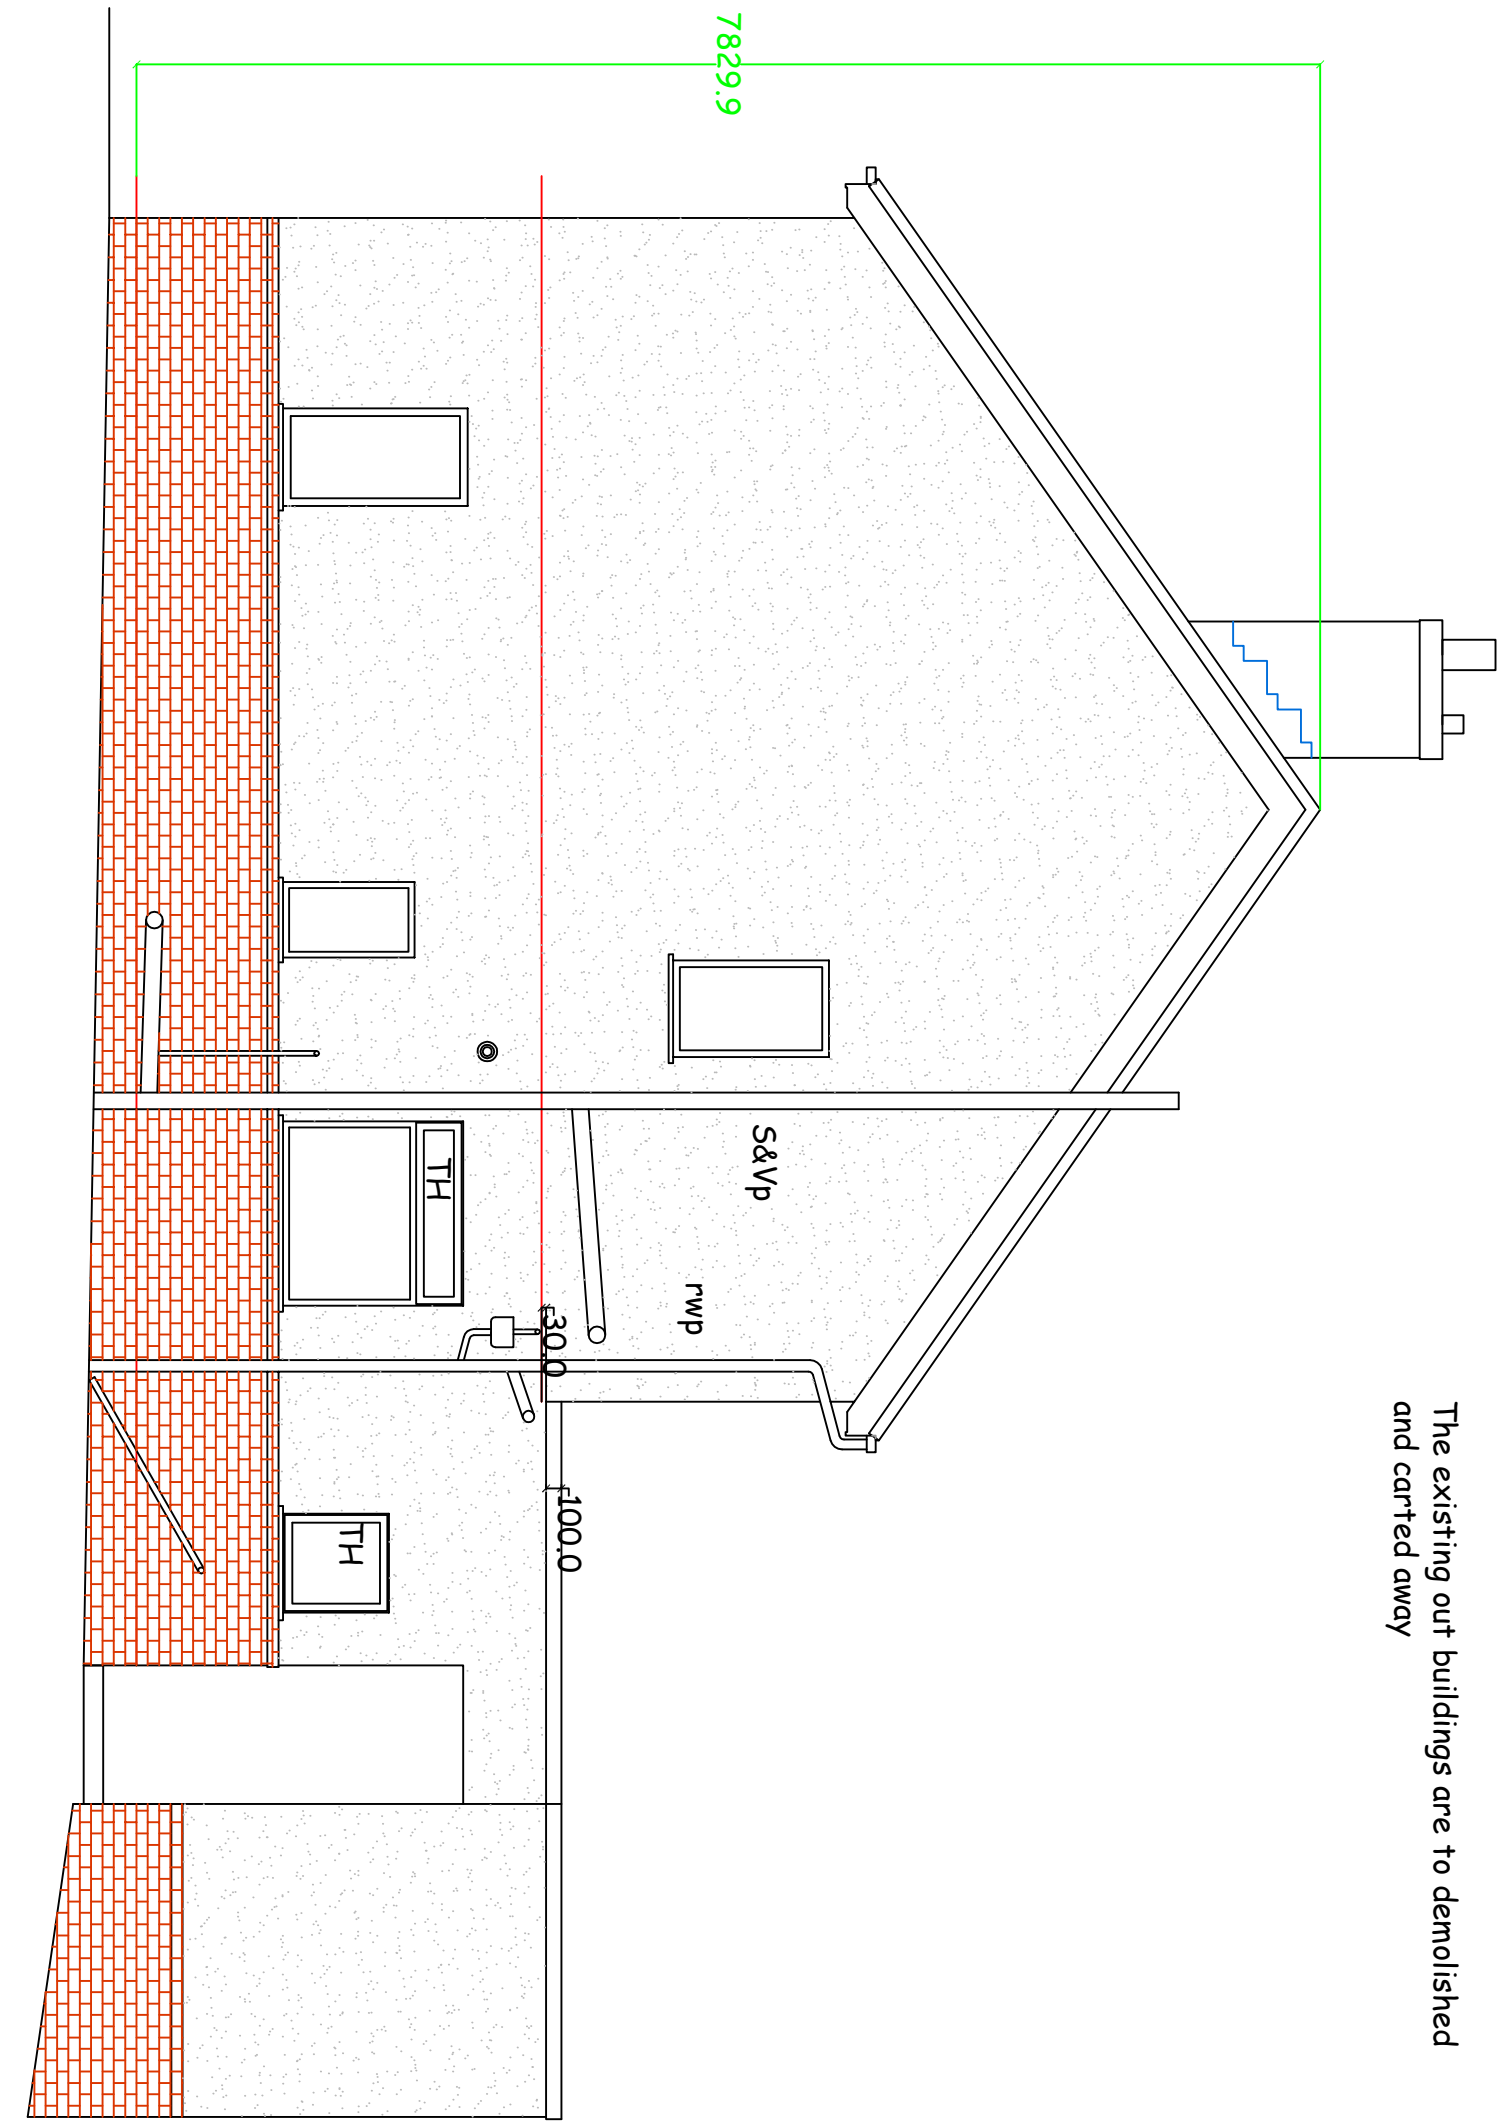
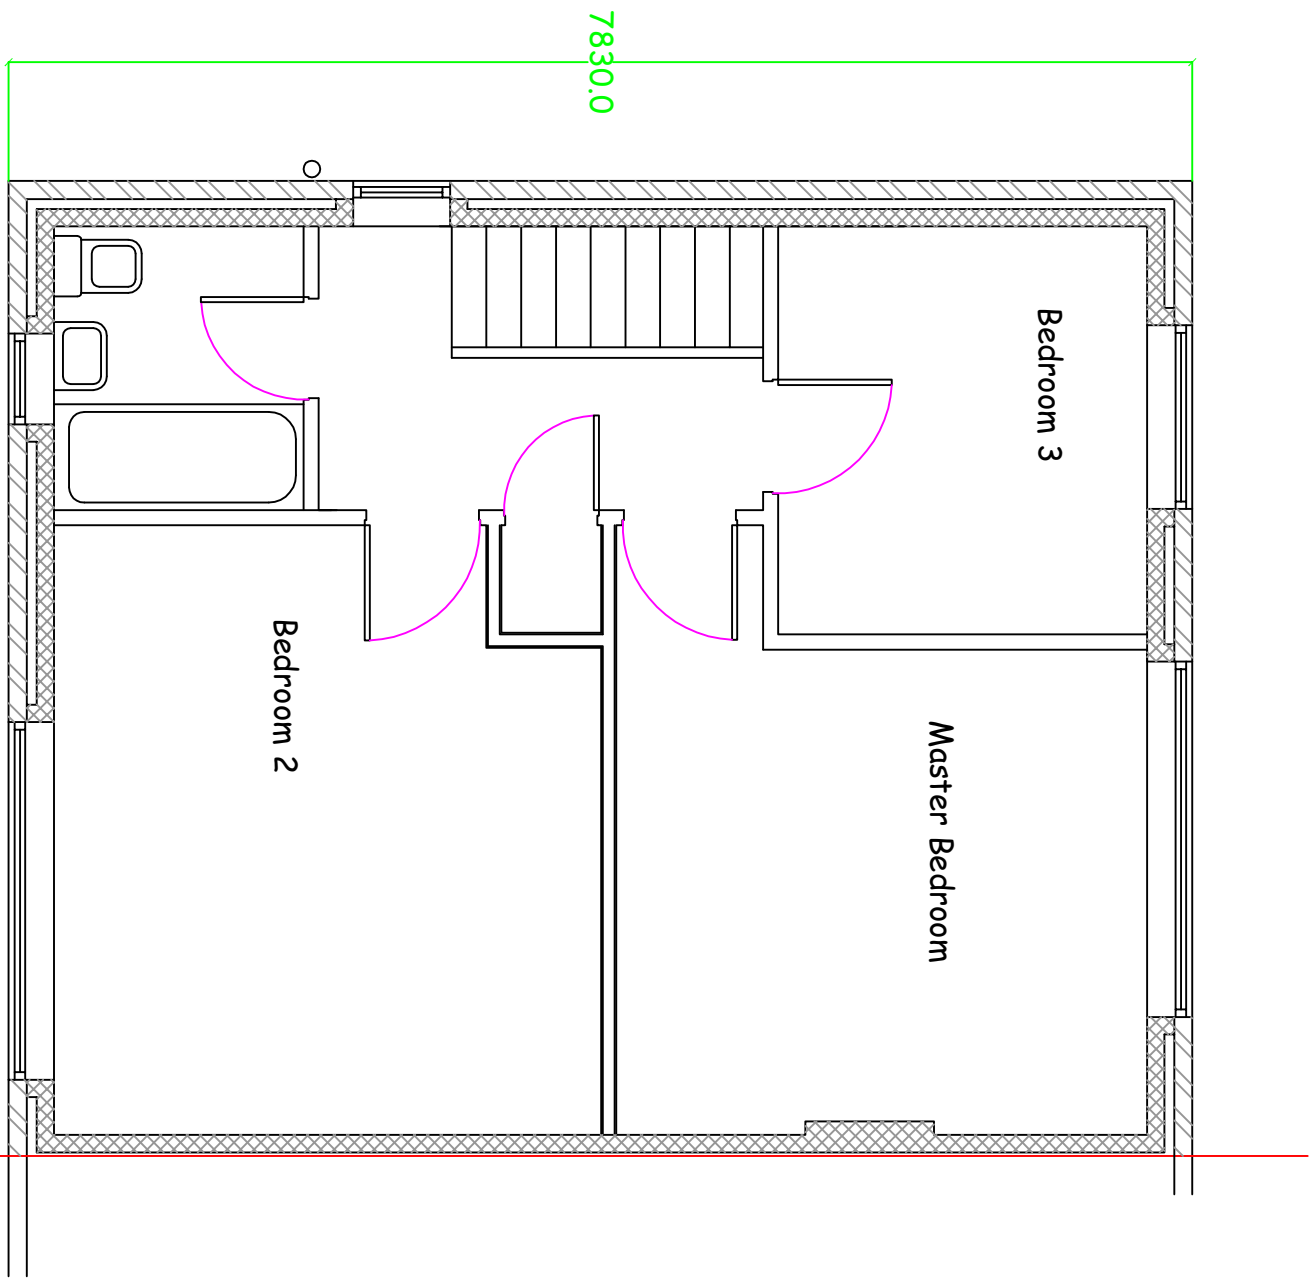


Existing details No 2 Eastmoor Drive, Clitheroe,
Lancs BB7 1LG

April 2018
Scale 1 - 50th on A1
JSA- 1207A
PP - 06992614

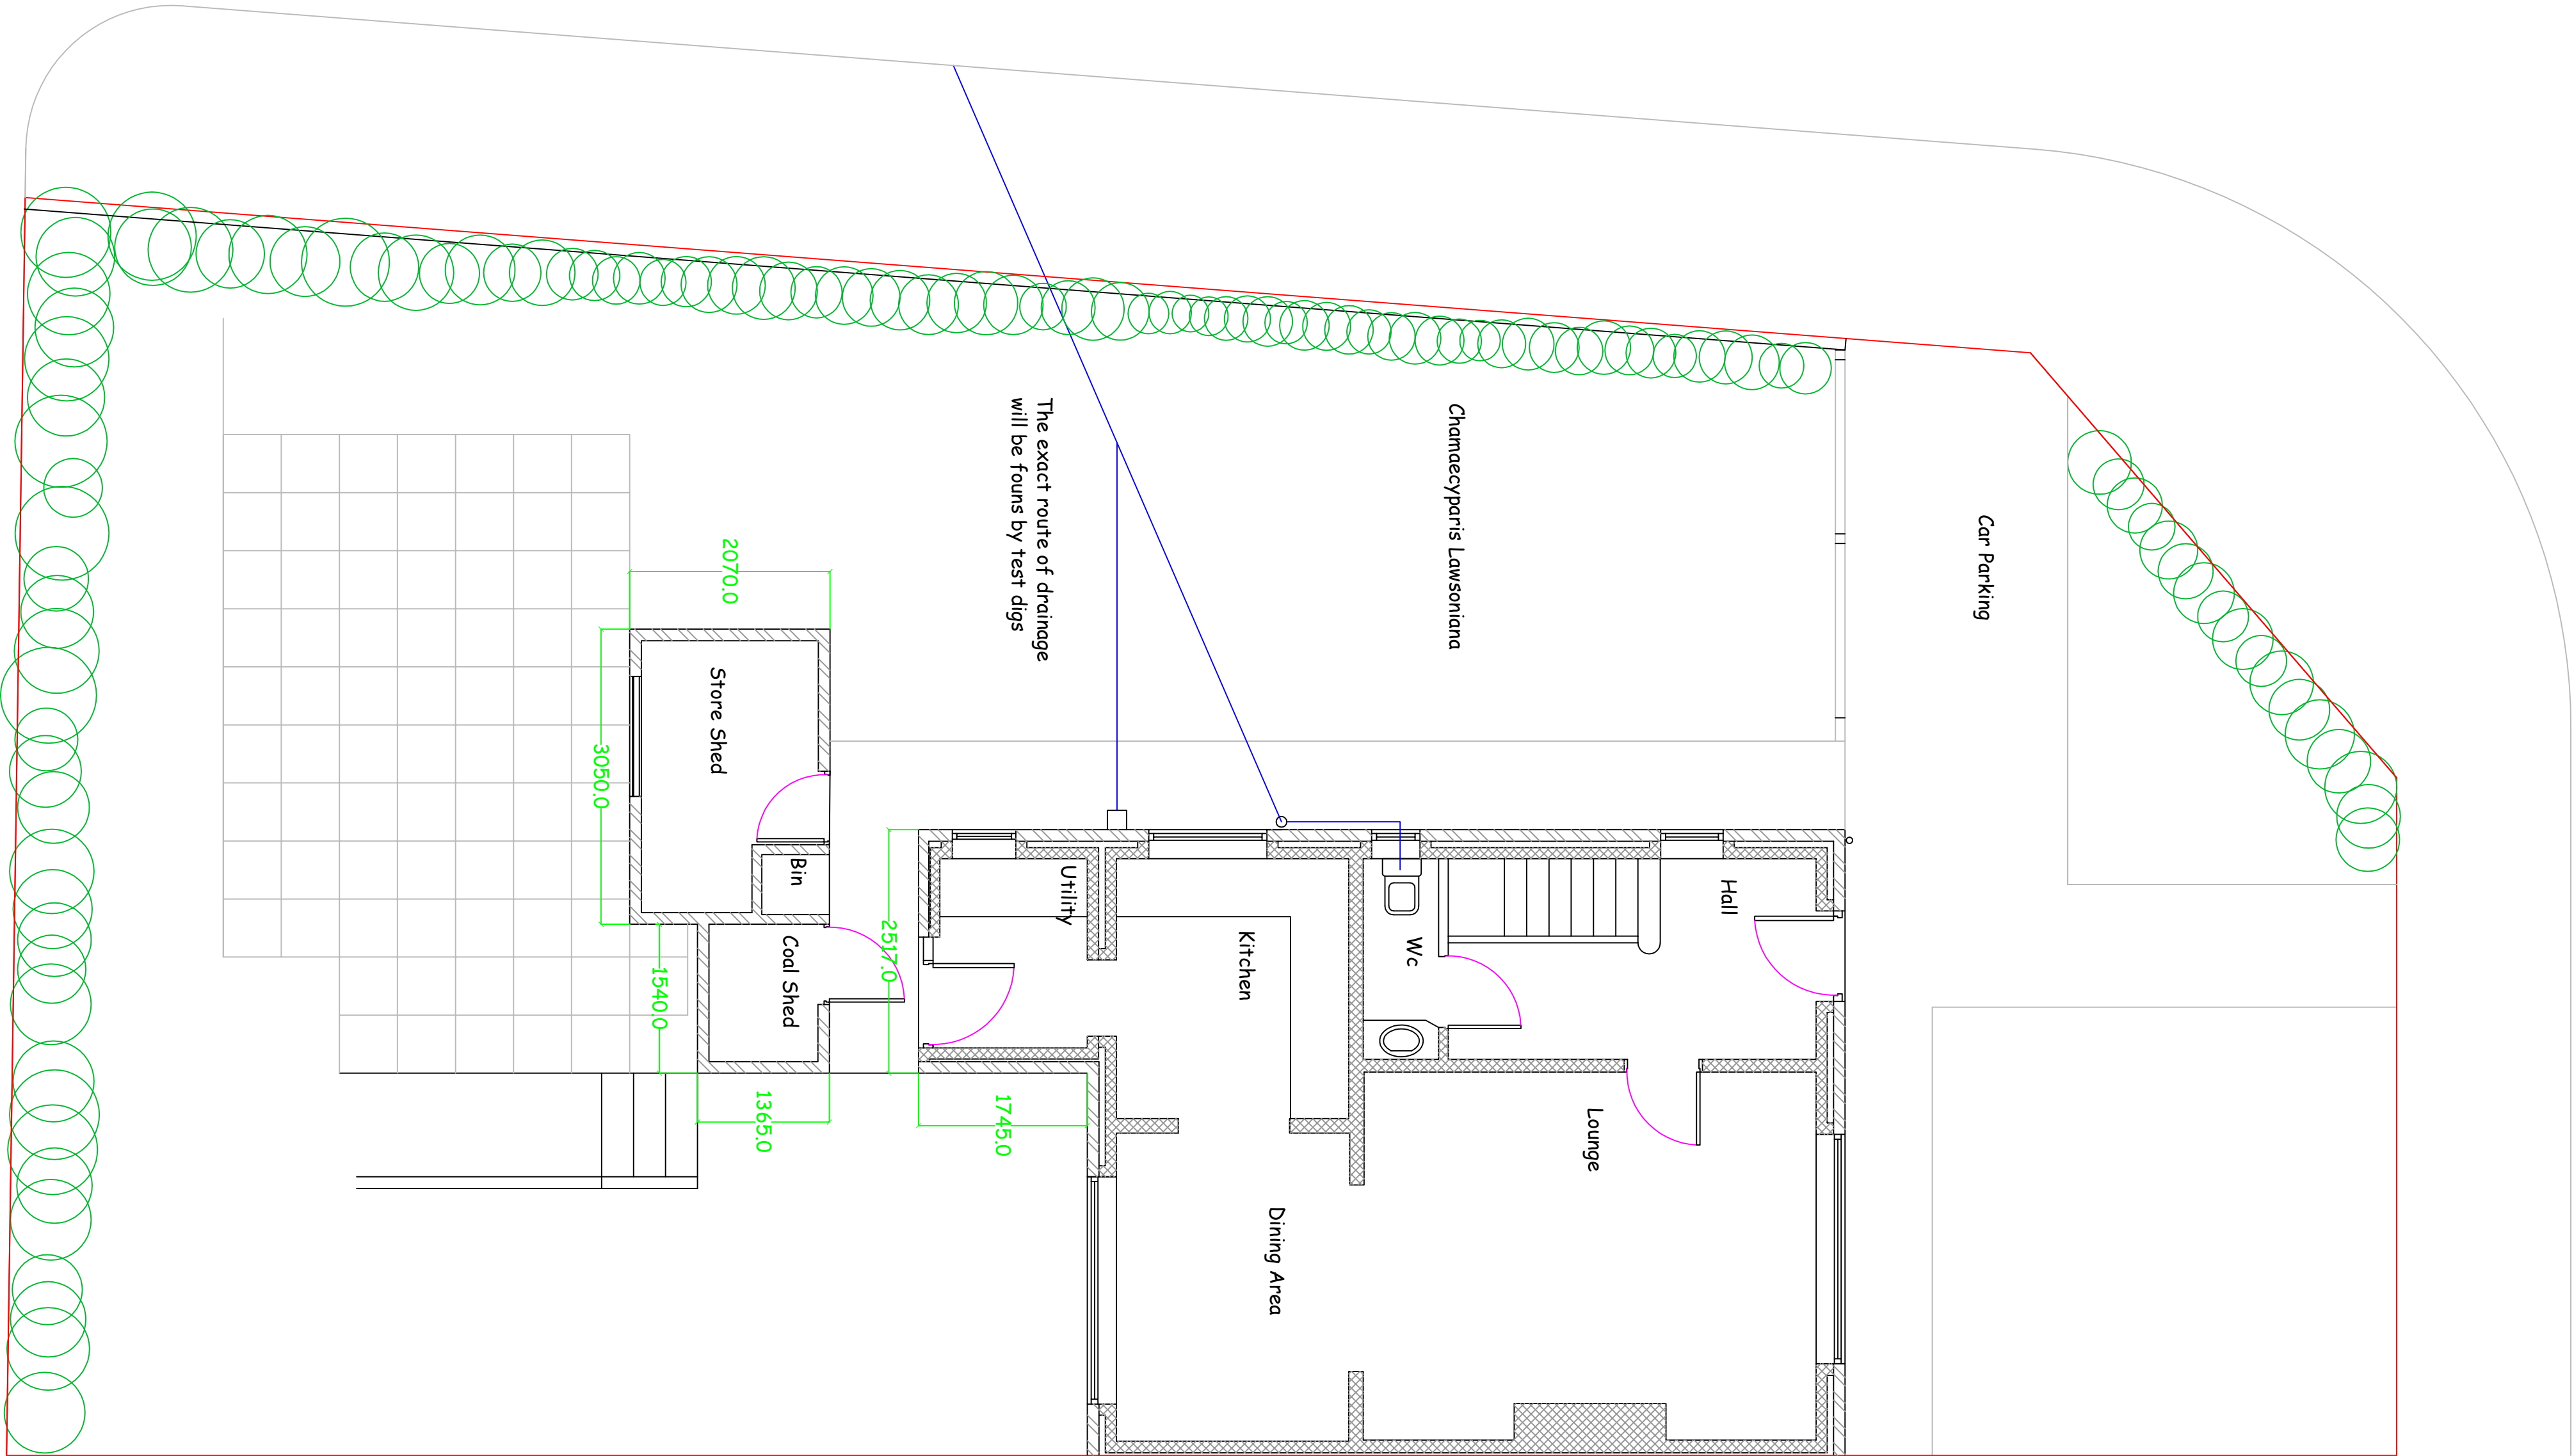

The existing out buildings are to demolished and carted away