


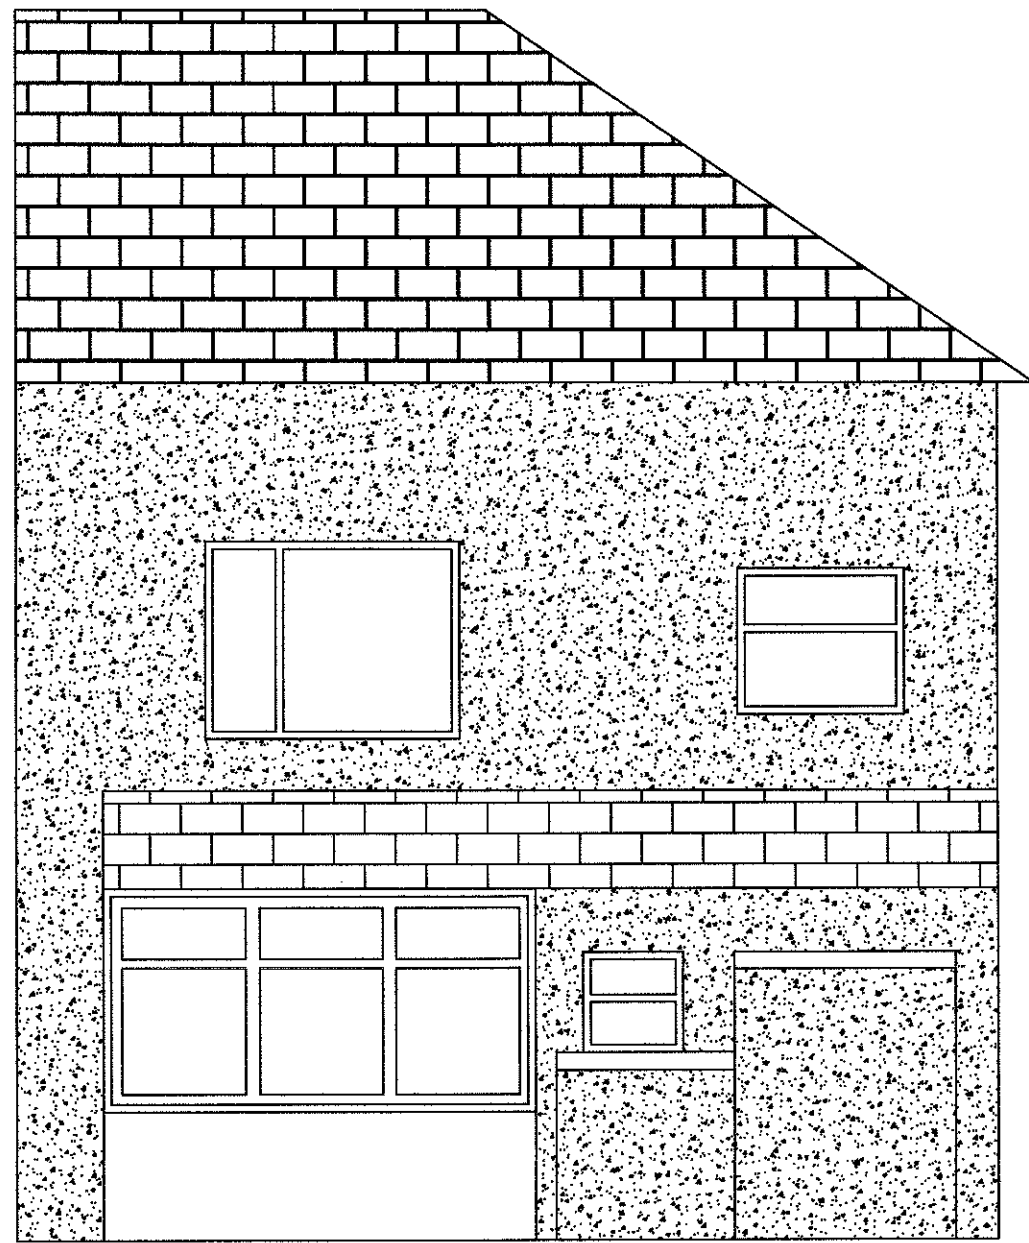

East Elevation Existing




North Elevation Existing



East Elevation Proposed



West Elevation Existing

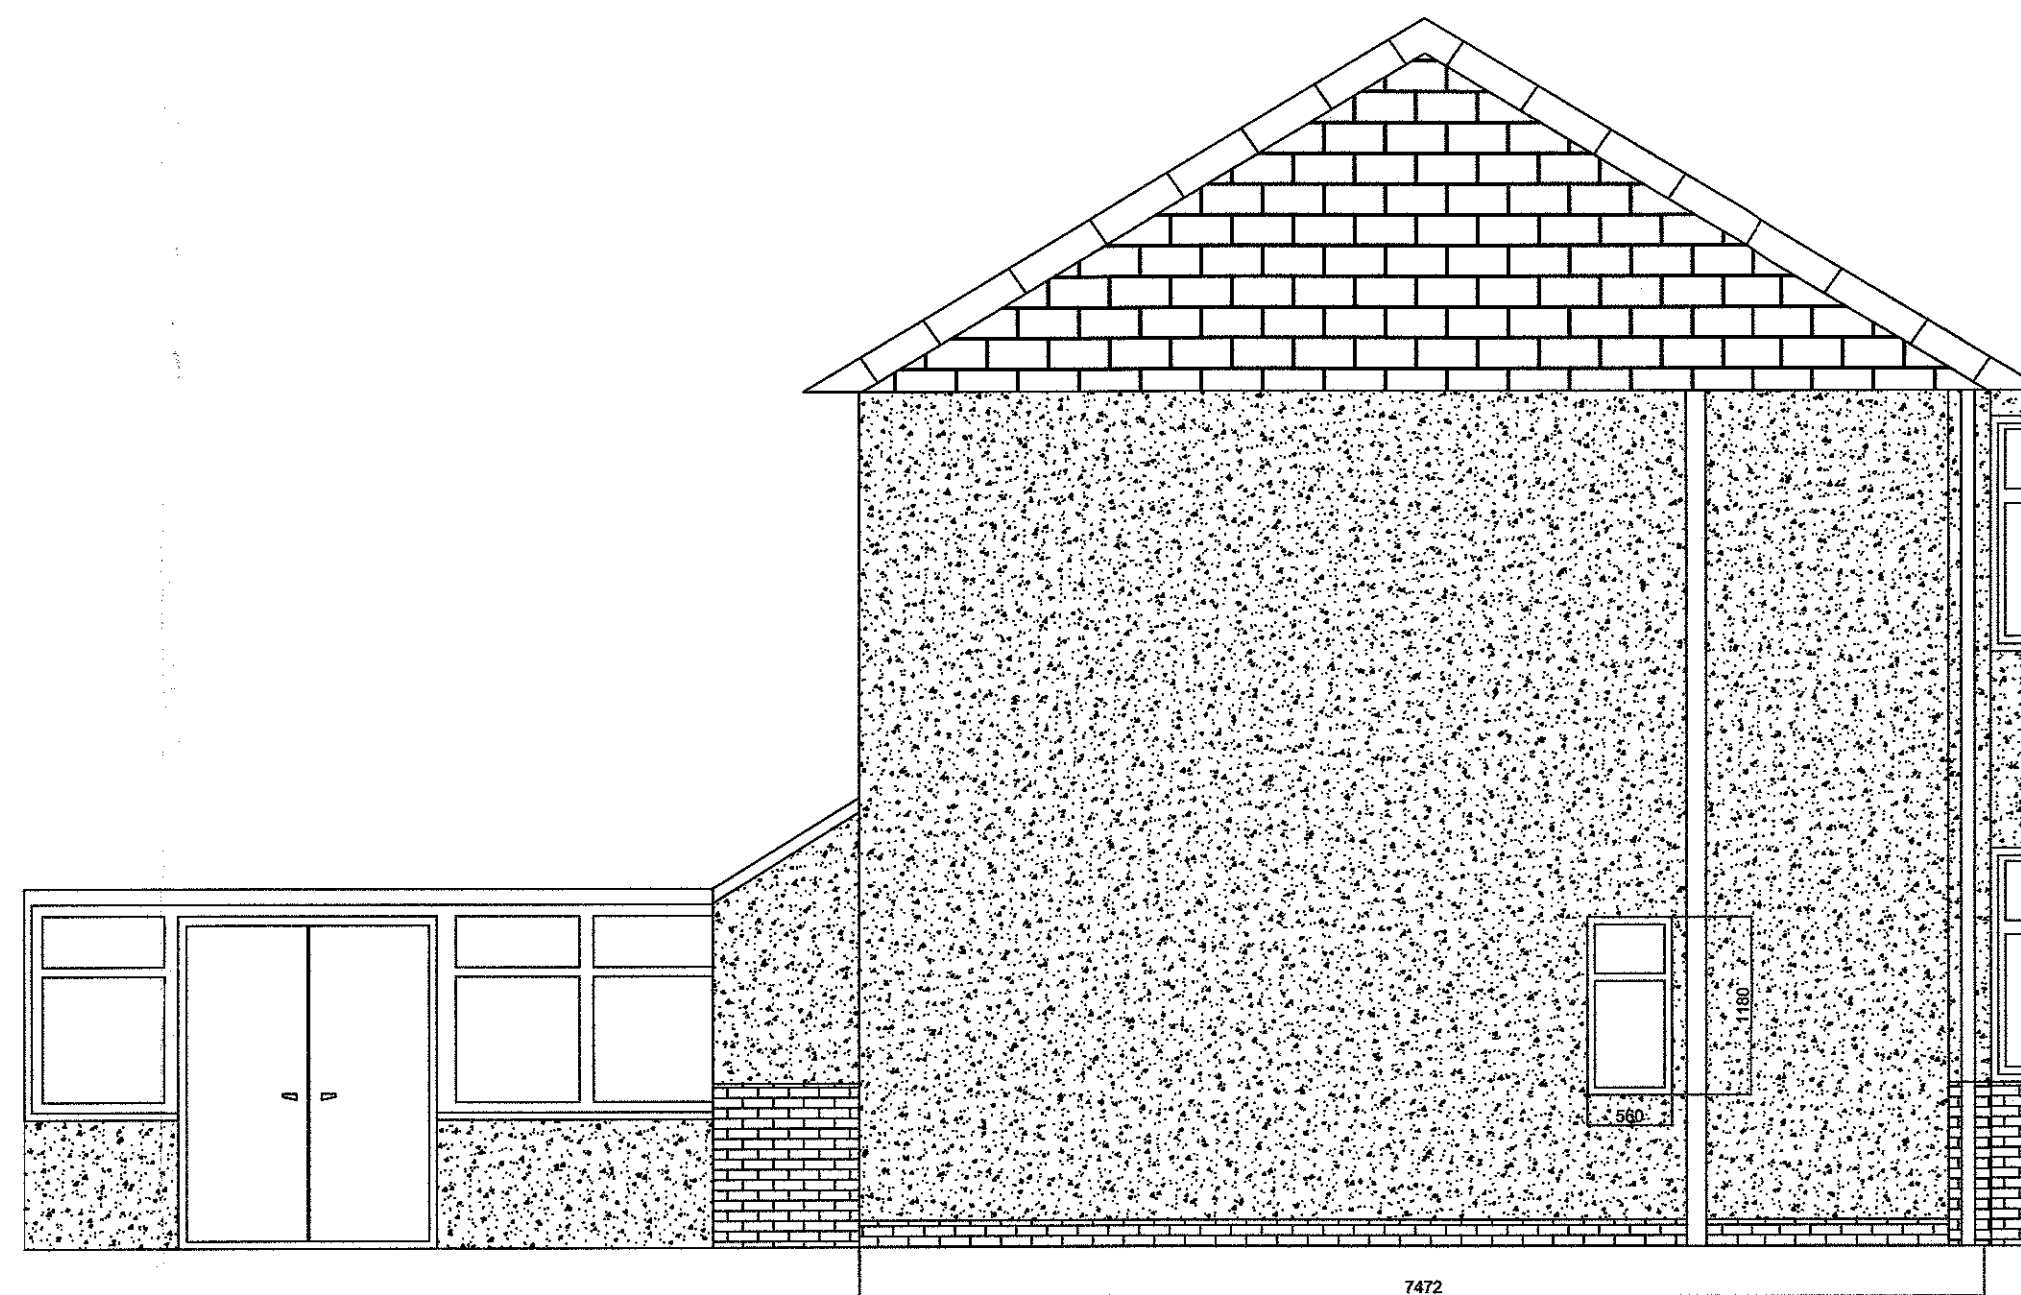

North Elevation Proposed



West Elevation Proposed

320190146P

Project
Elevations Proposed
& Existings
Date
28/11/2018
Scale
1:50

Sheet
1

Project Name and Address
Gatesgarth
Littlemoor Road
Clitheroe
Lancashire
BB7 1EW