




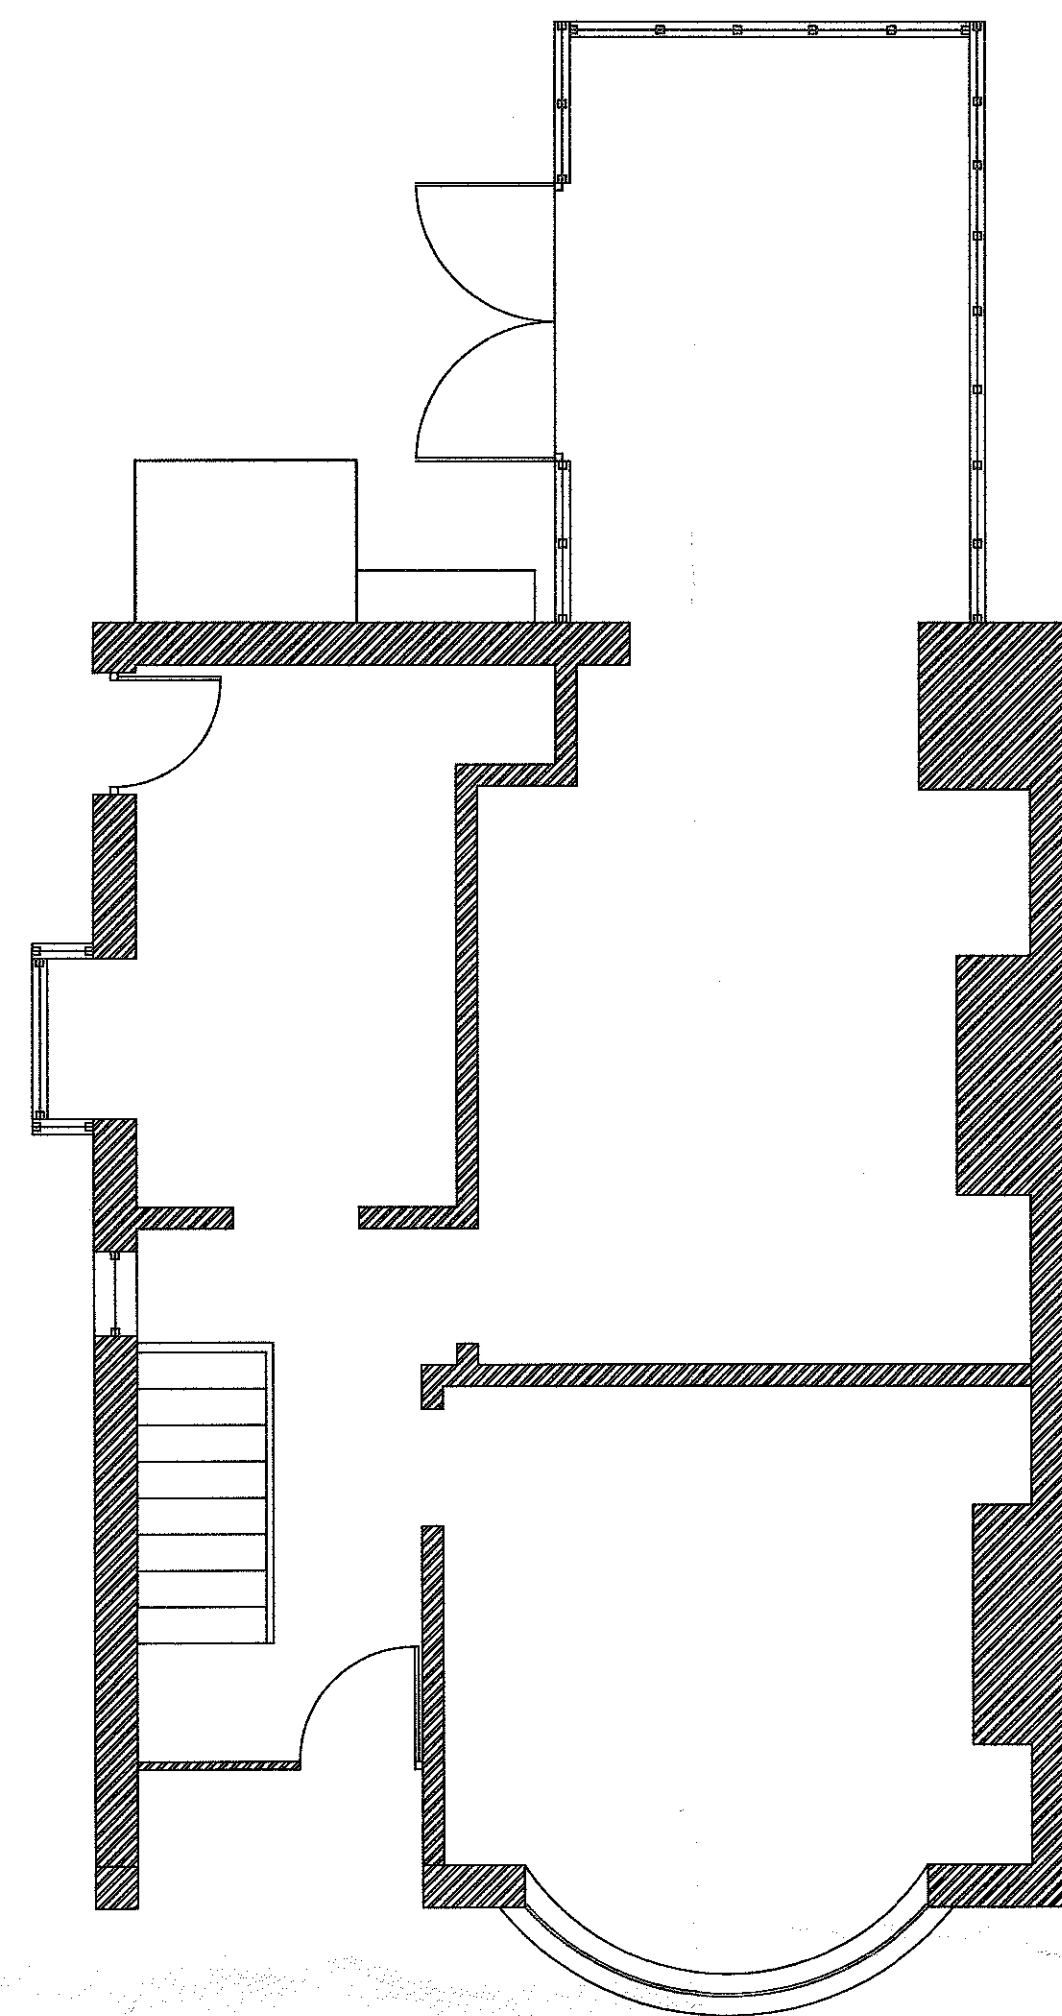


Ground Floor Existing

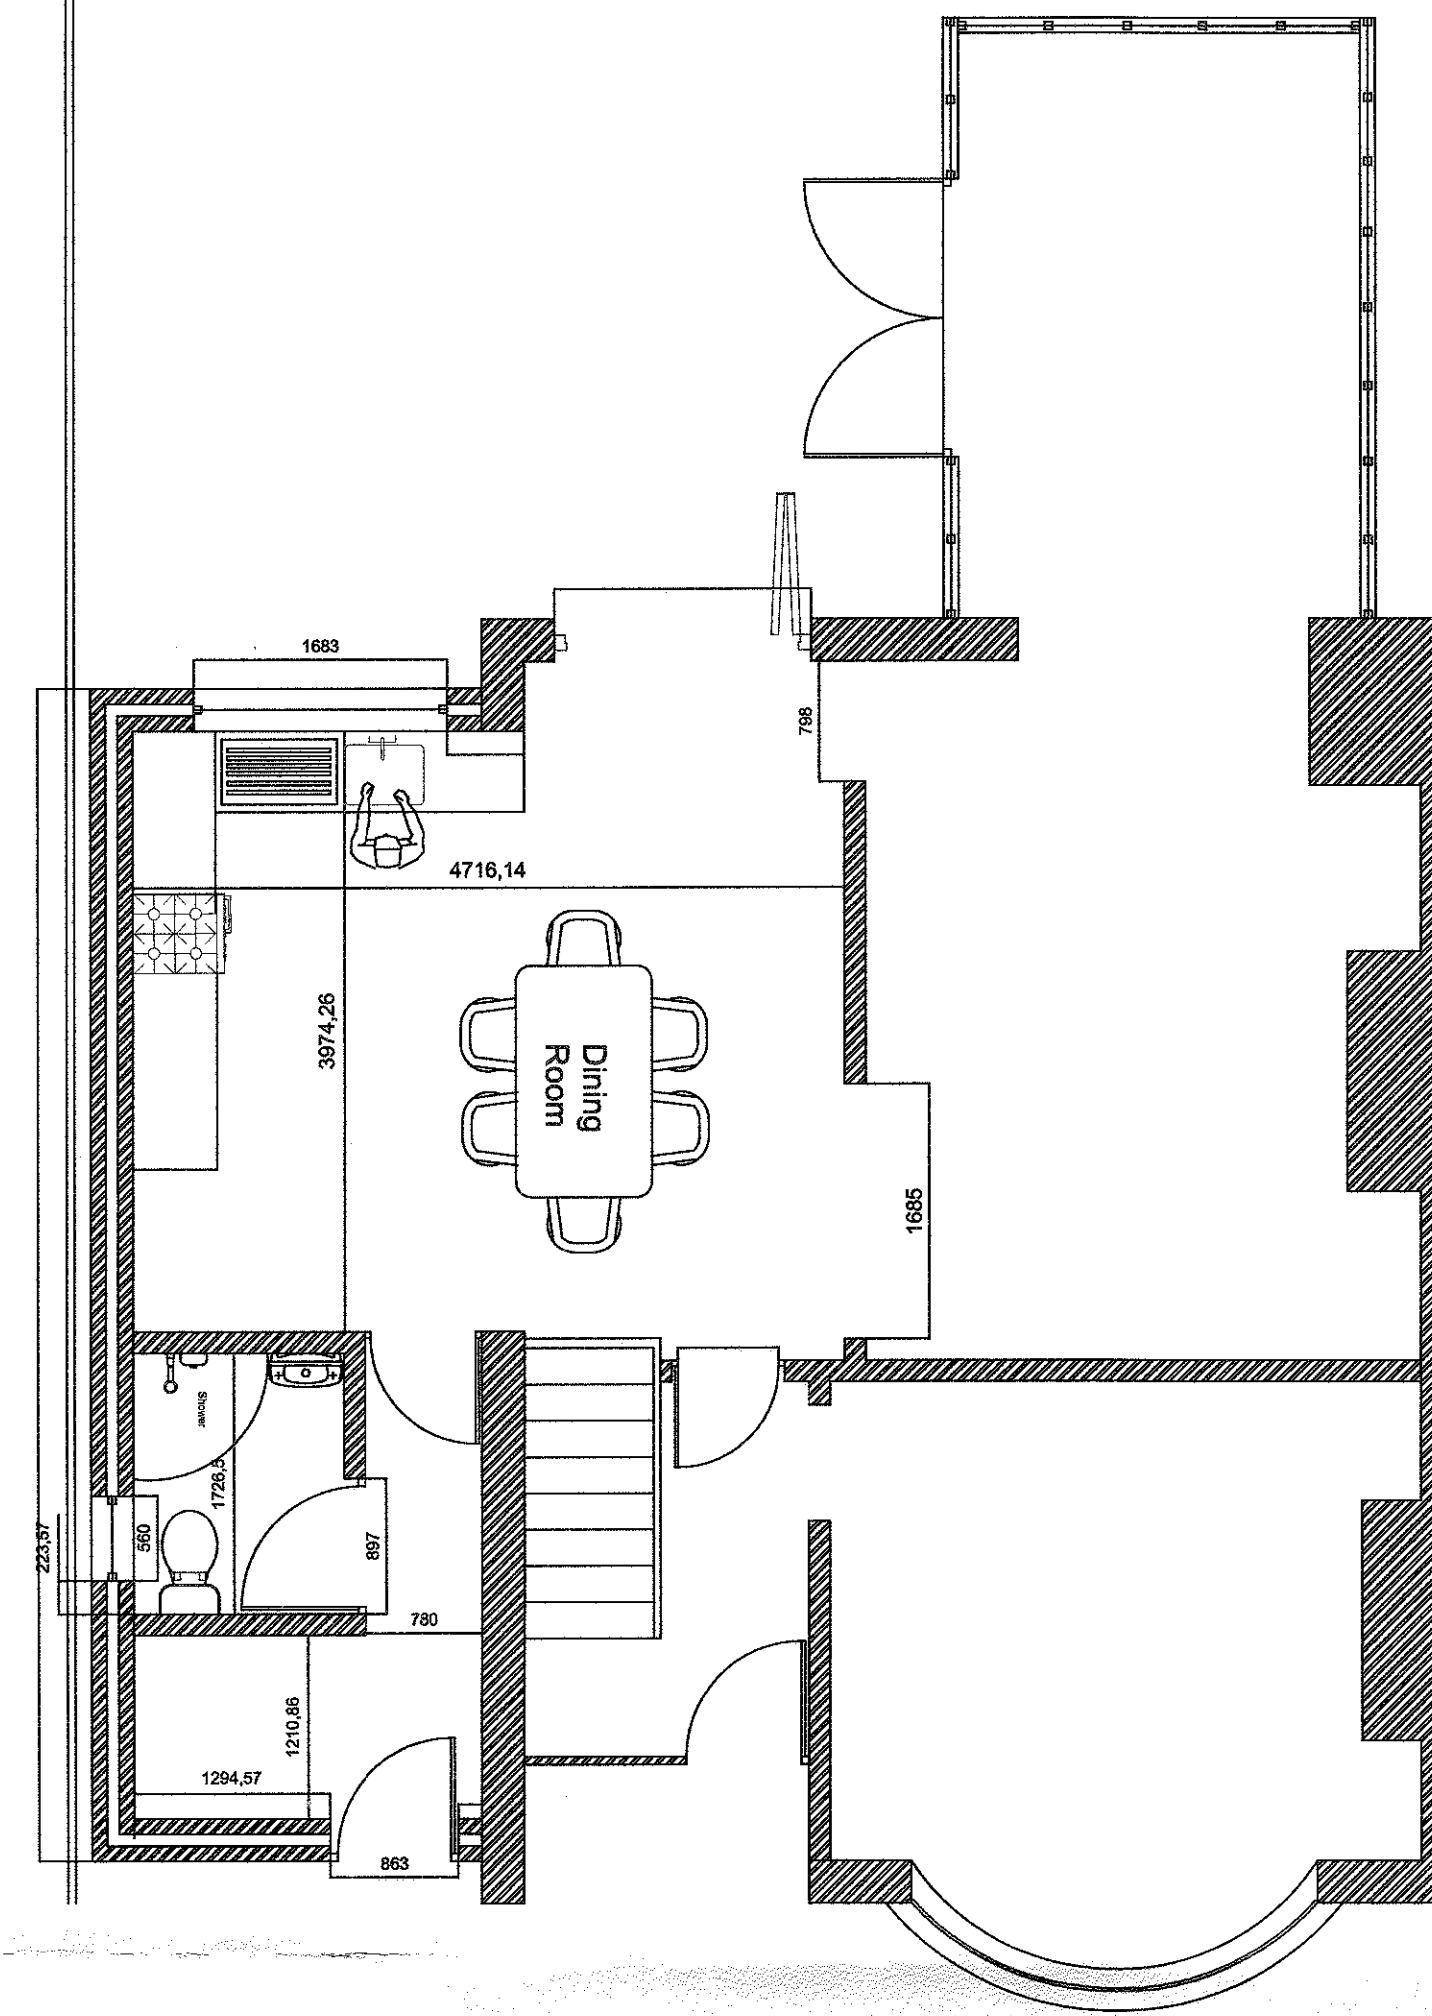

Ground Floor Proposed

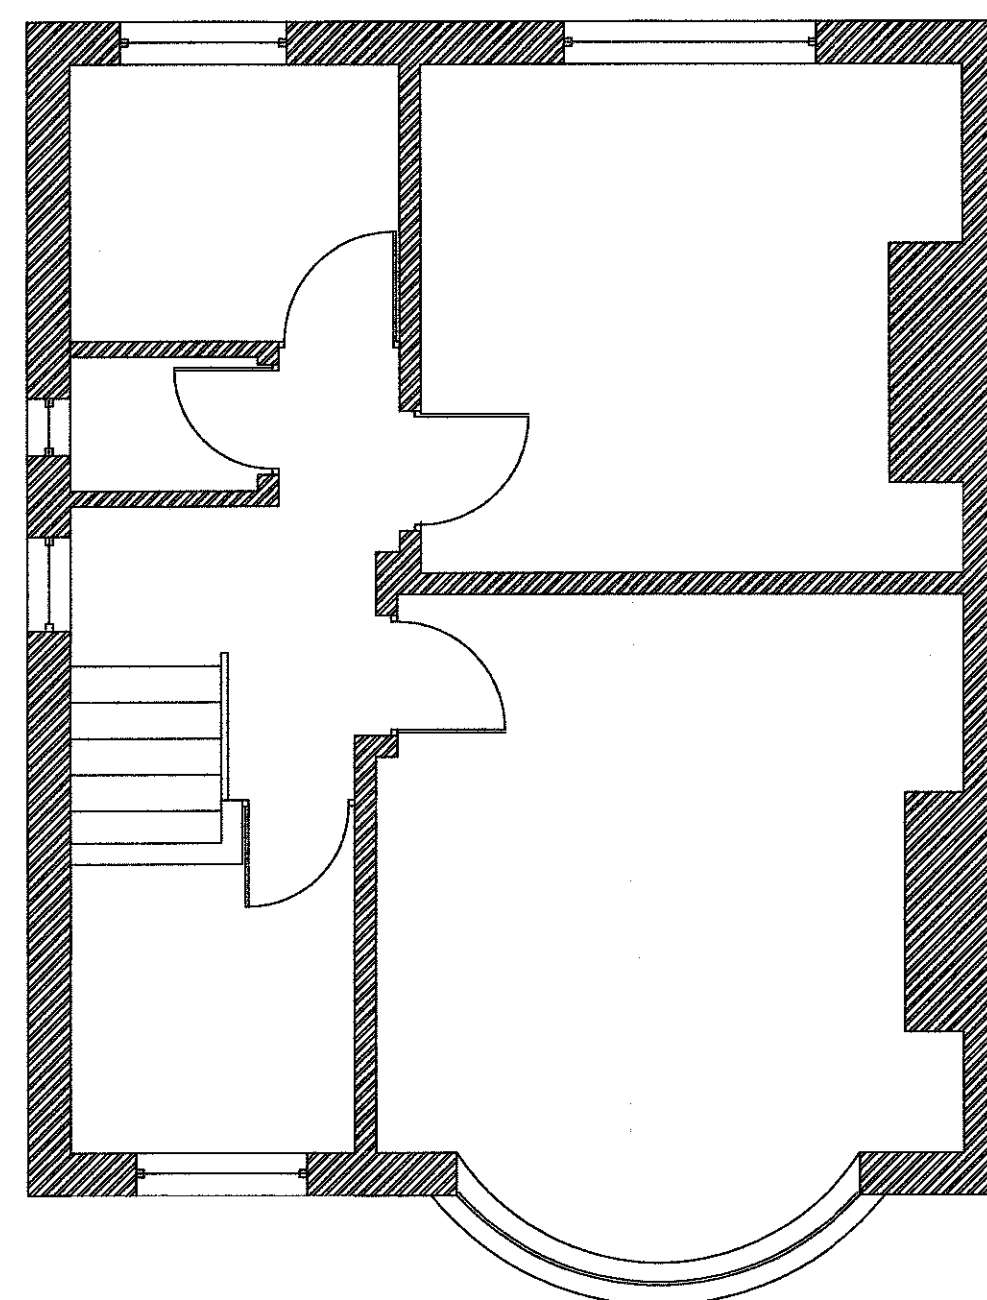

First Floor Existing

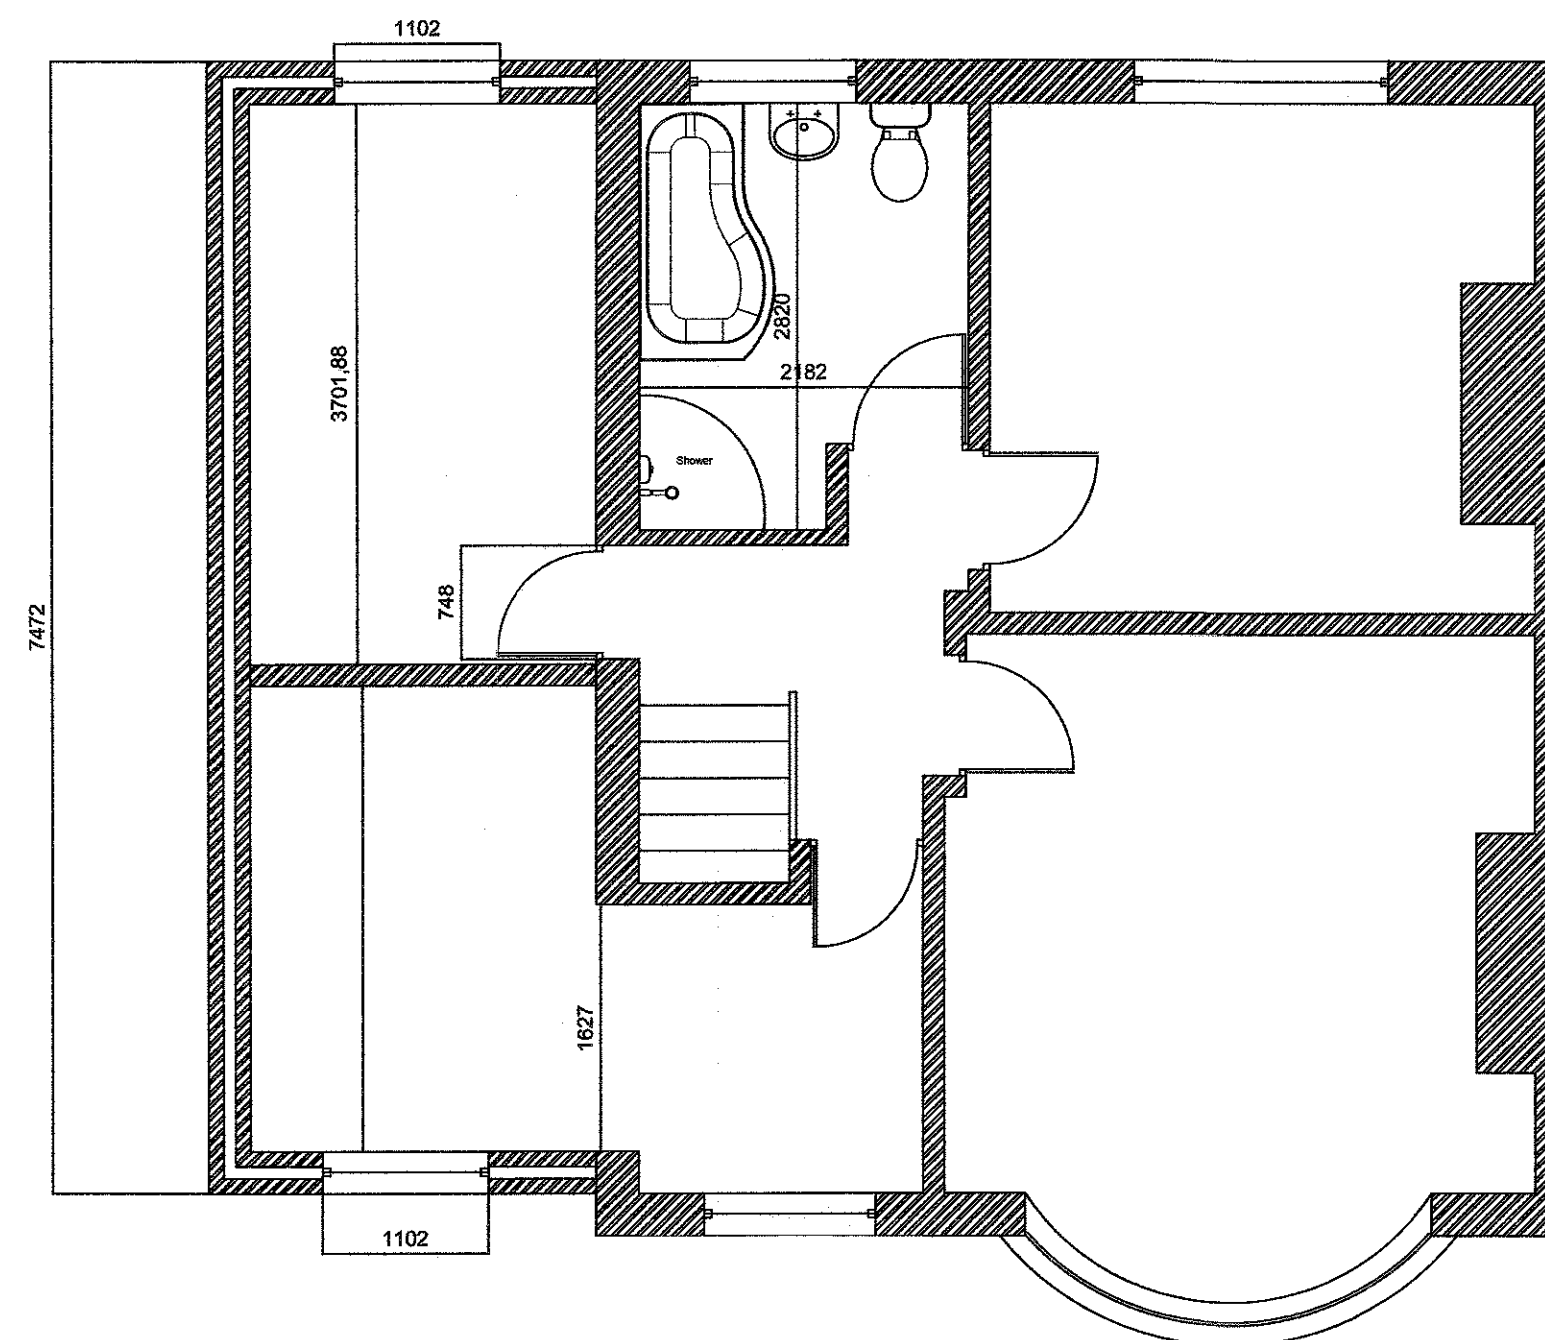

First Floor Proposed

General Notes

320190146P

Project
Floor Plans Proposed
& Existings
Date
28/11/2018
Scale
1:50

Sheet

2

Project Name and Address
Gatesgarth
Littlemoor Road
Clitheroe
Lancashire
BB7 1EW