
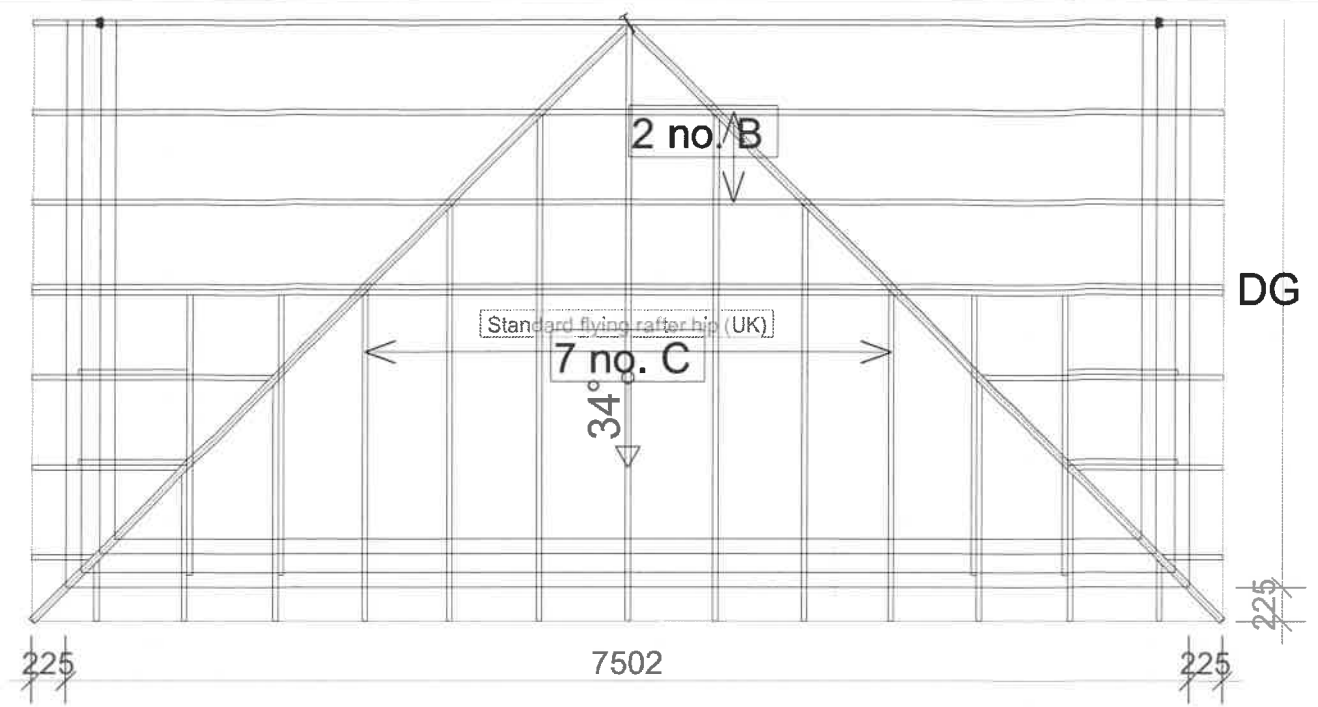


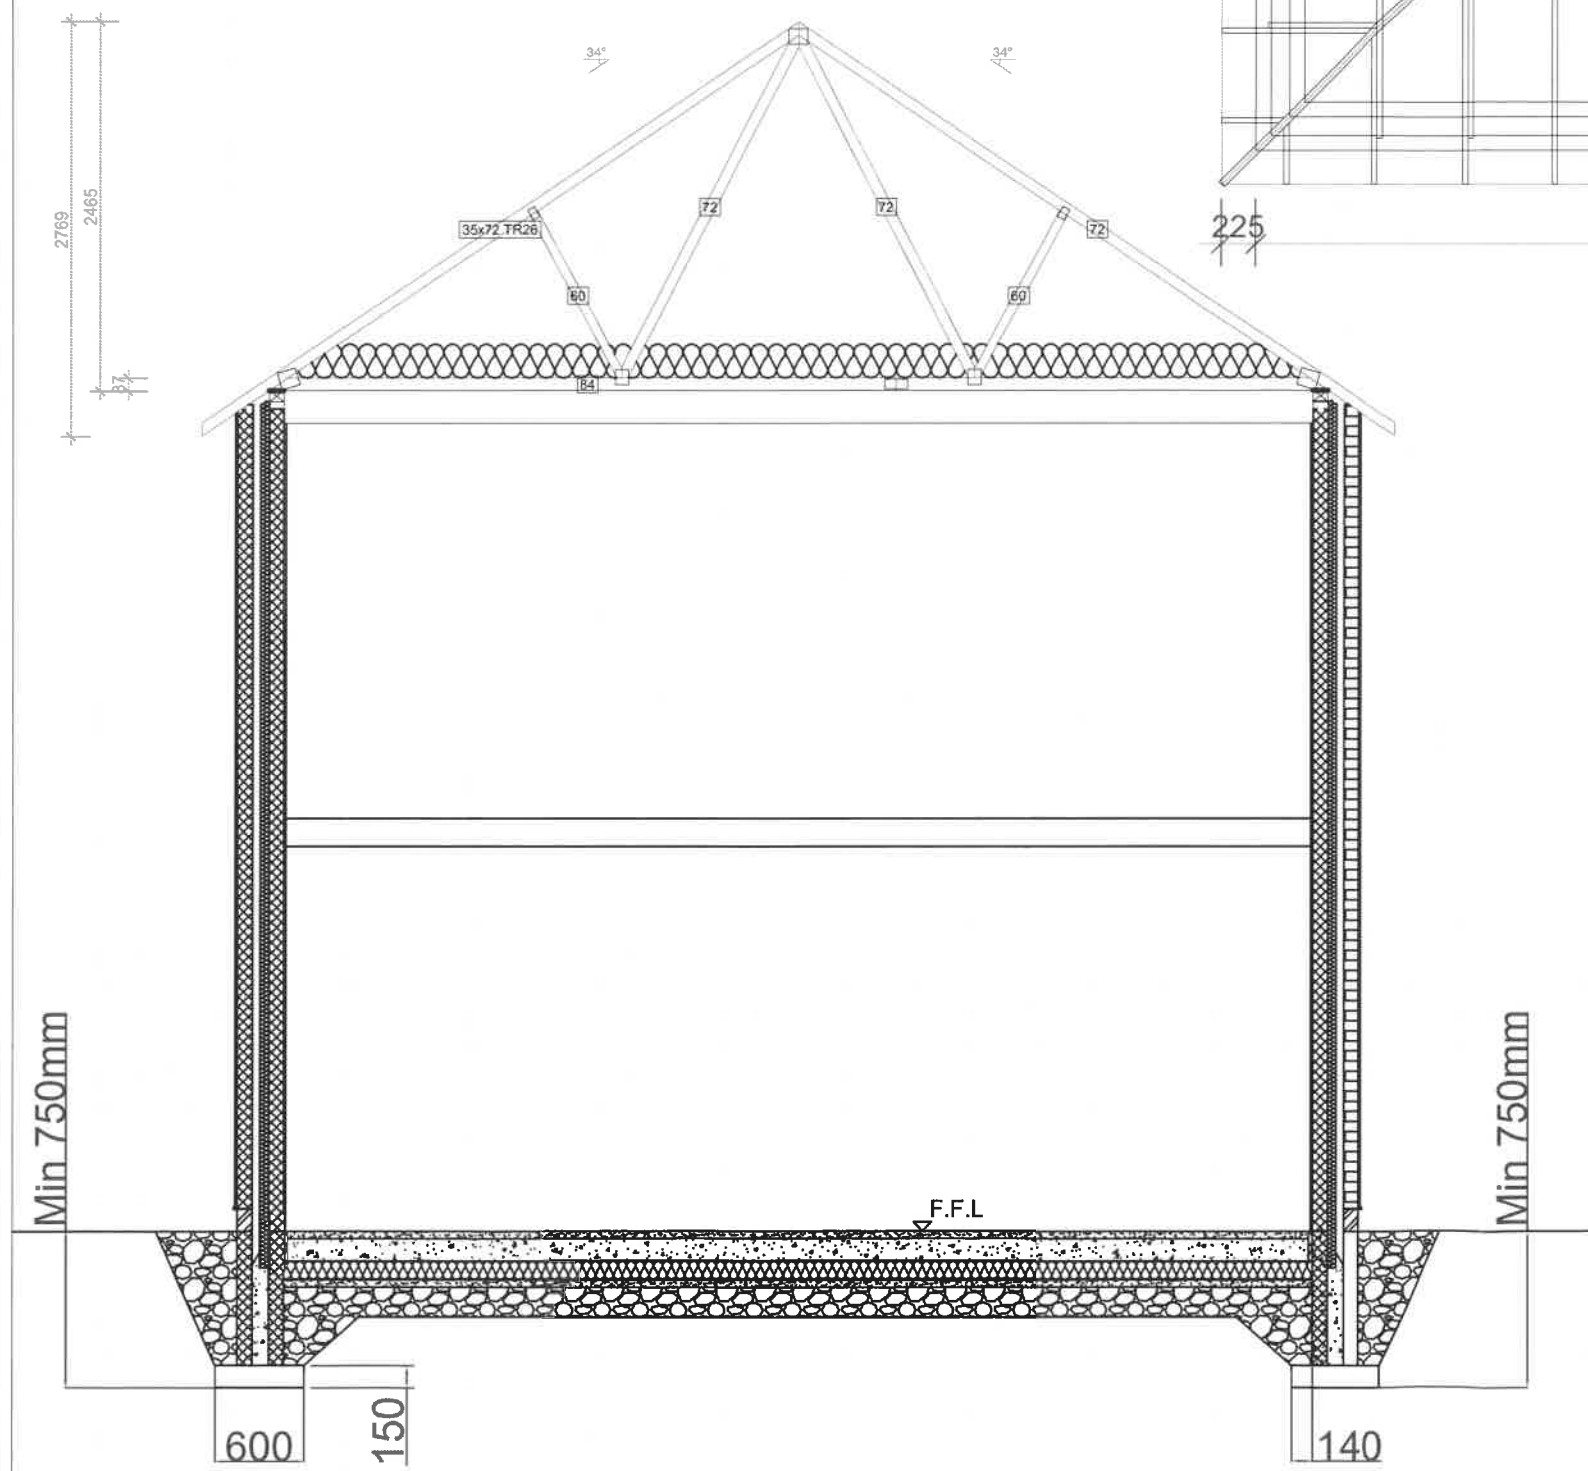

Roof Hip

320190148P

General Notes

Project	Section A - A	Sheet
Date	28/11/2018	4
Scale	1:50	

Project Name and Address
 Gatesgarth
 Littlemoor Road
 Clitheroe
 Lancashire
 BB7 1EW