



Proposed West Facing Elevation
Scale 1:50
0 1 2 3m



Proposed East Facing Elevation
Scale 1:50
0 1 2 3m

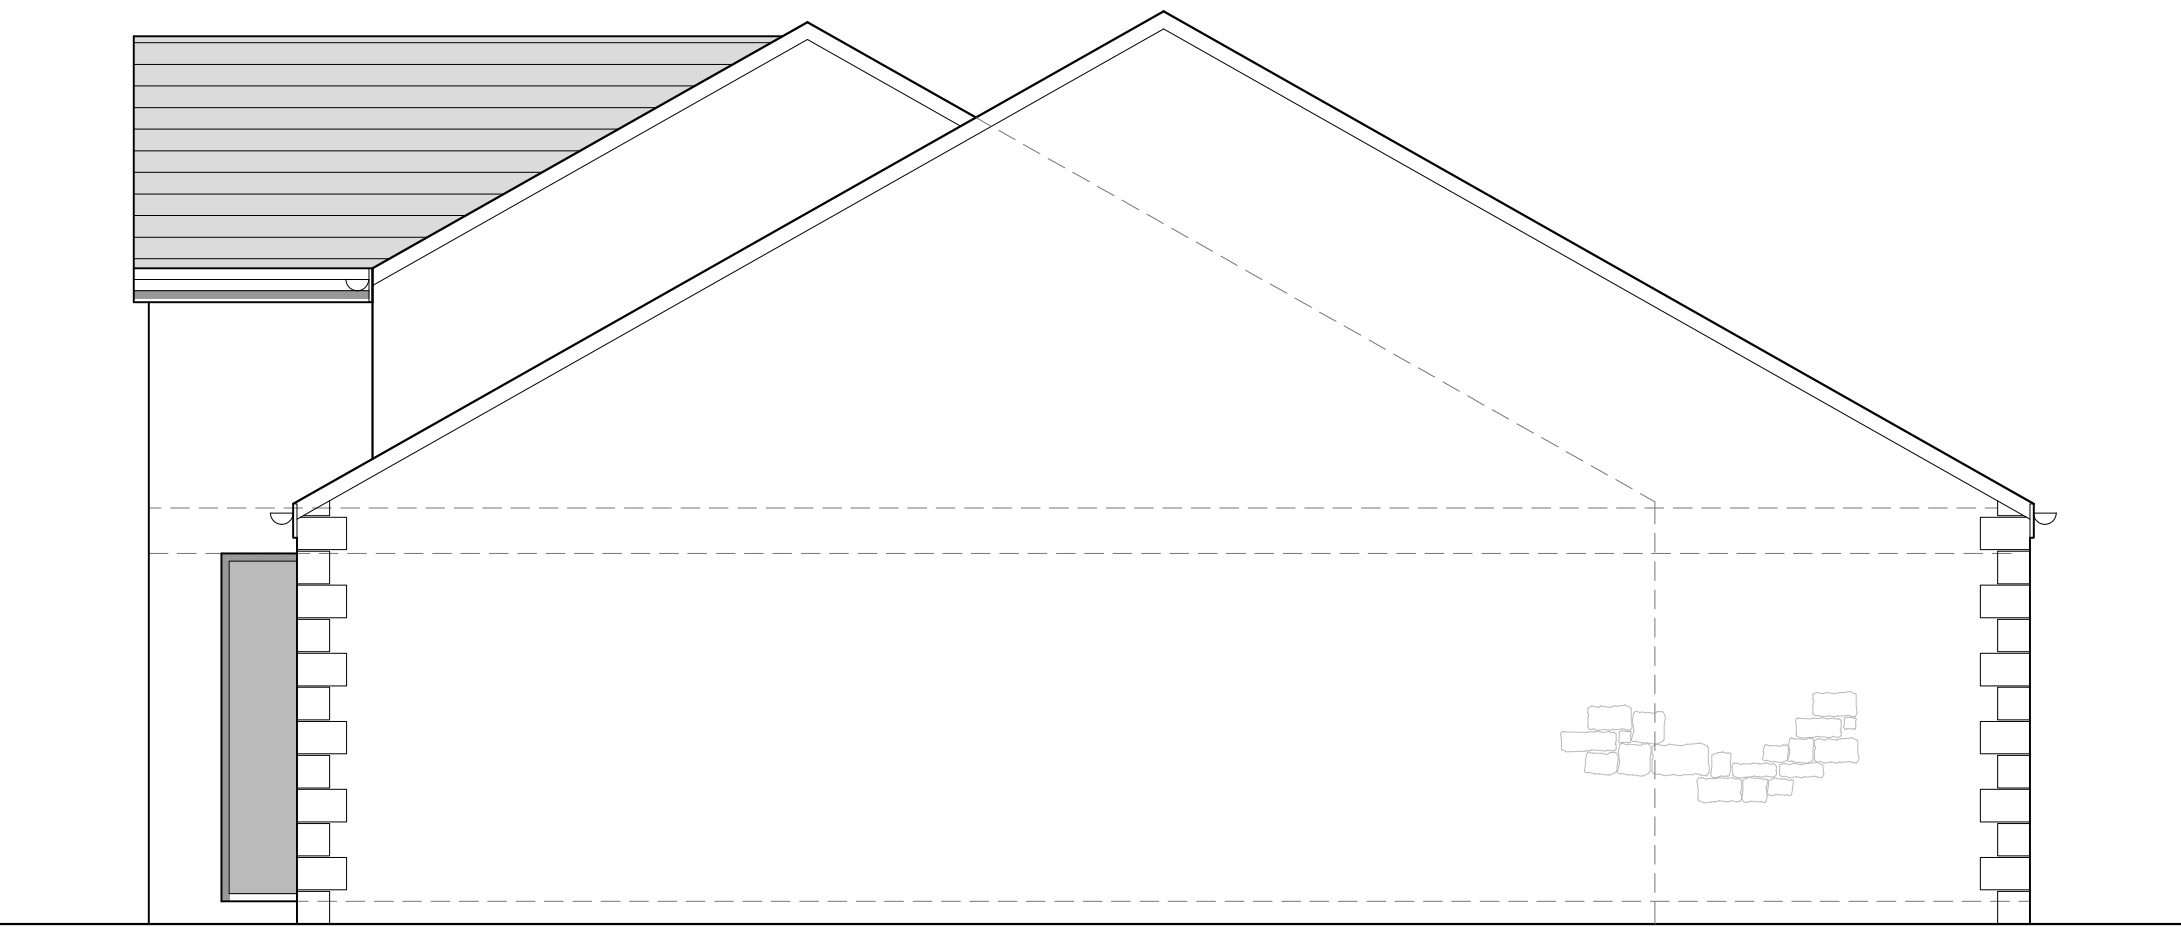

Proposed North Facing Elevation
Scale 1:50
0 1 2 3m

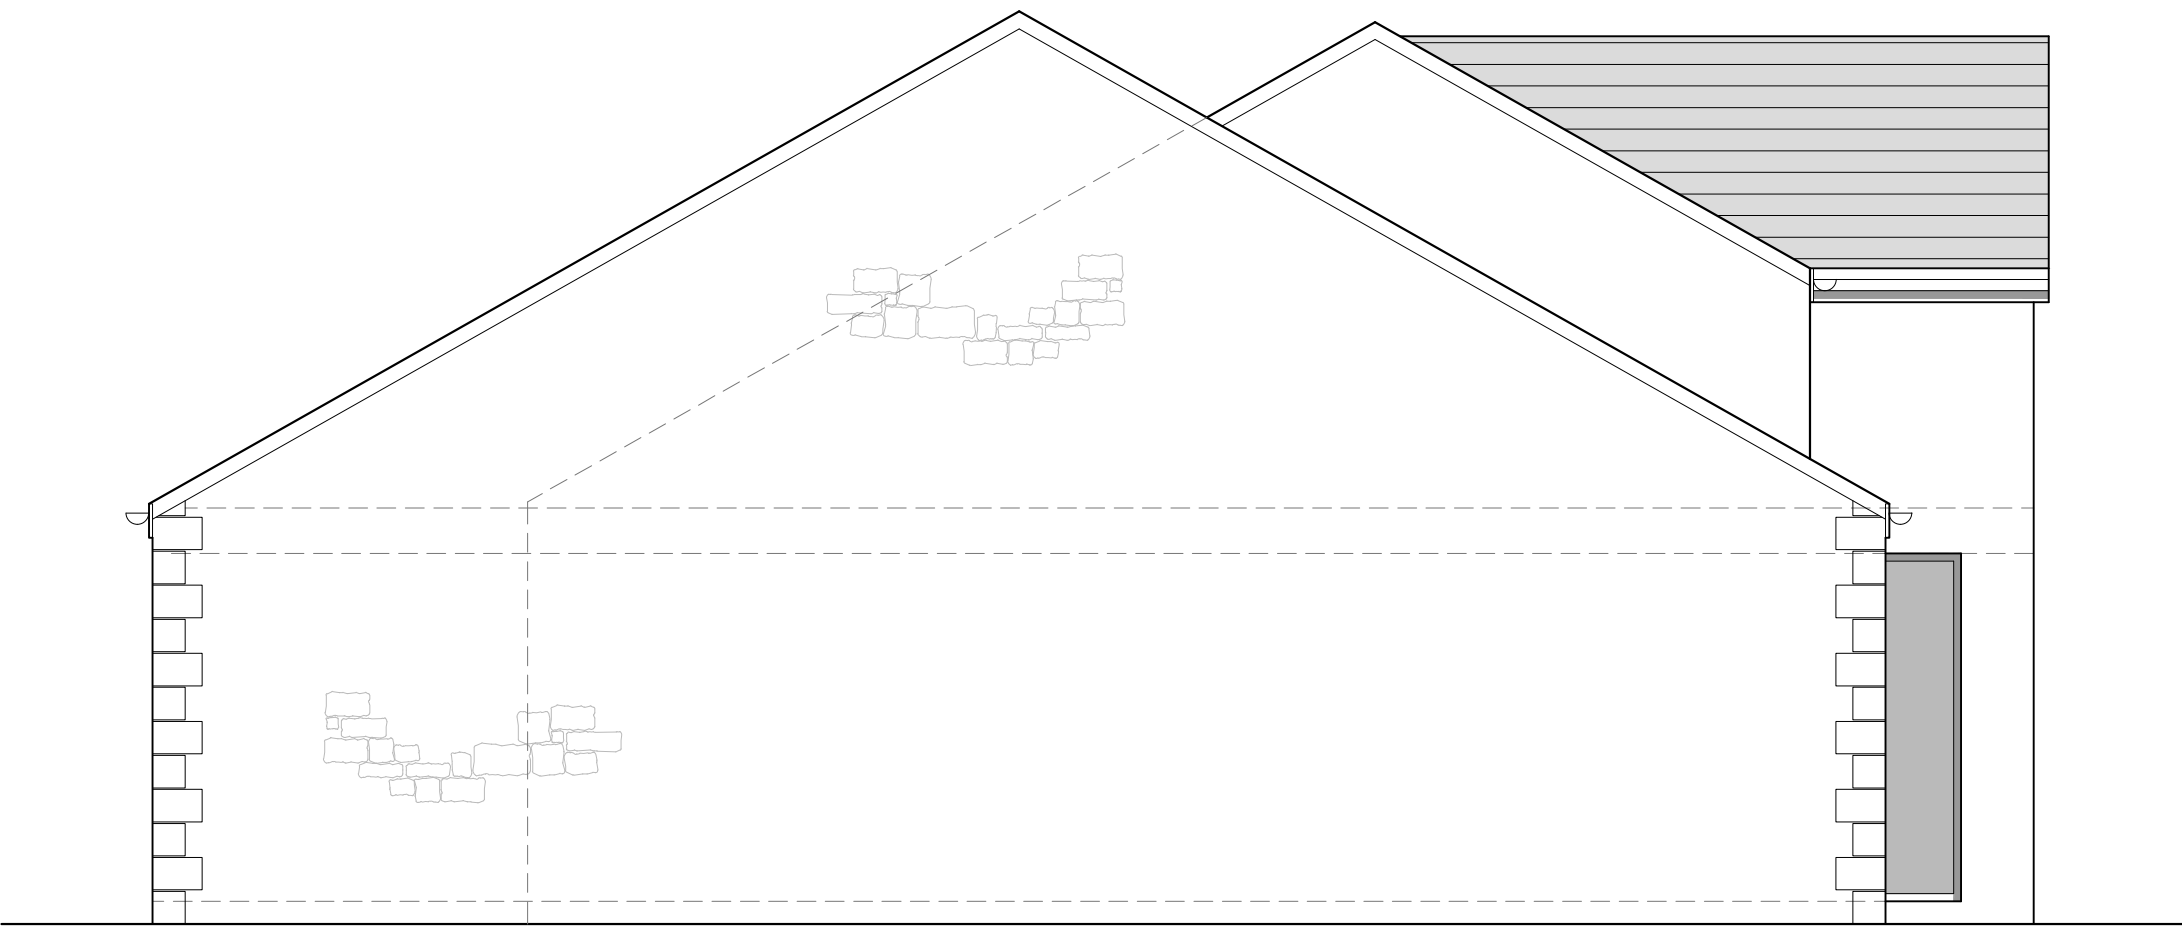

Proposed South Facing Elevation
Scale 1:50
0 1 2 3m

Rev B: Notes Added. BT. 19.12.18
Rev A: Doors and windows amended. MF. 16.10.18

Client
Dewhurst Holdings Ltd

Job Title
**PROPOSED HOLIDAY LETS
BEECH HOUSE
ALSTON**

Drawing Title
PROPOSED ELEVATIONS

Scale
As Shown@A1

Date
1 SEPT 2018

Drawn
IMF

spa
ARCHITECTS
SUNDERLAND PEACOCK & ASSOCIATES LTD.
HAZELMERE, PIMLICO ROAD, CLITHEROE
LANCASHIRE, BB7 2JG
T 01200 423178 F 01200 427328
E info@sunderlandpeacock.com
www.sunderlandpeacock.com

5335 -05 B