




EXISTING SITE VISIBILITY
Scale 1:500

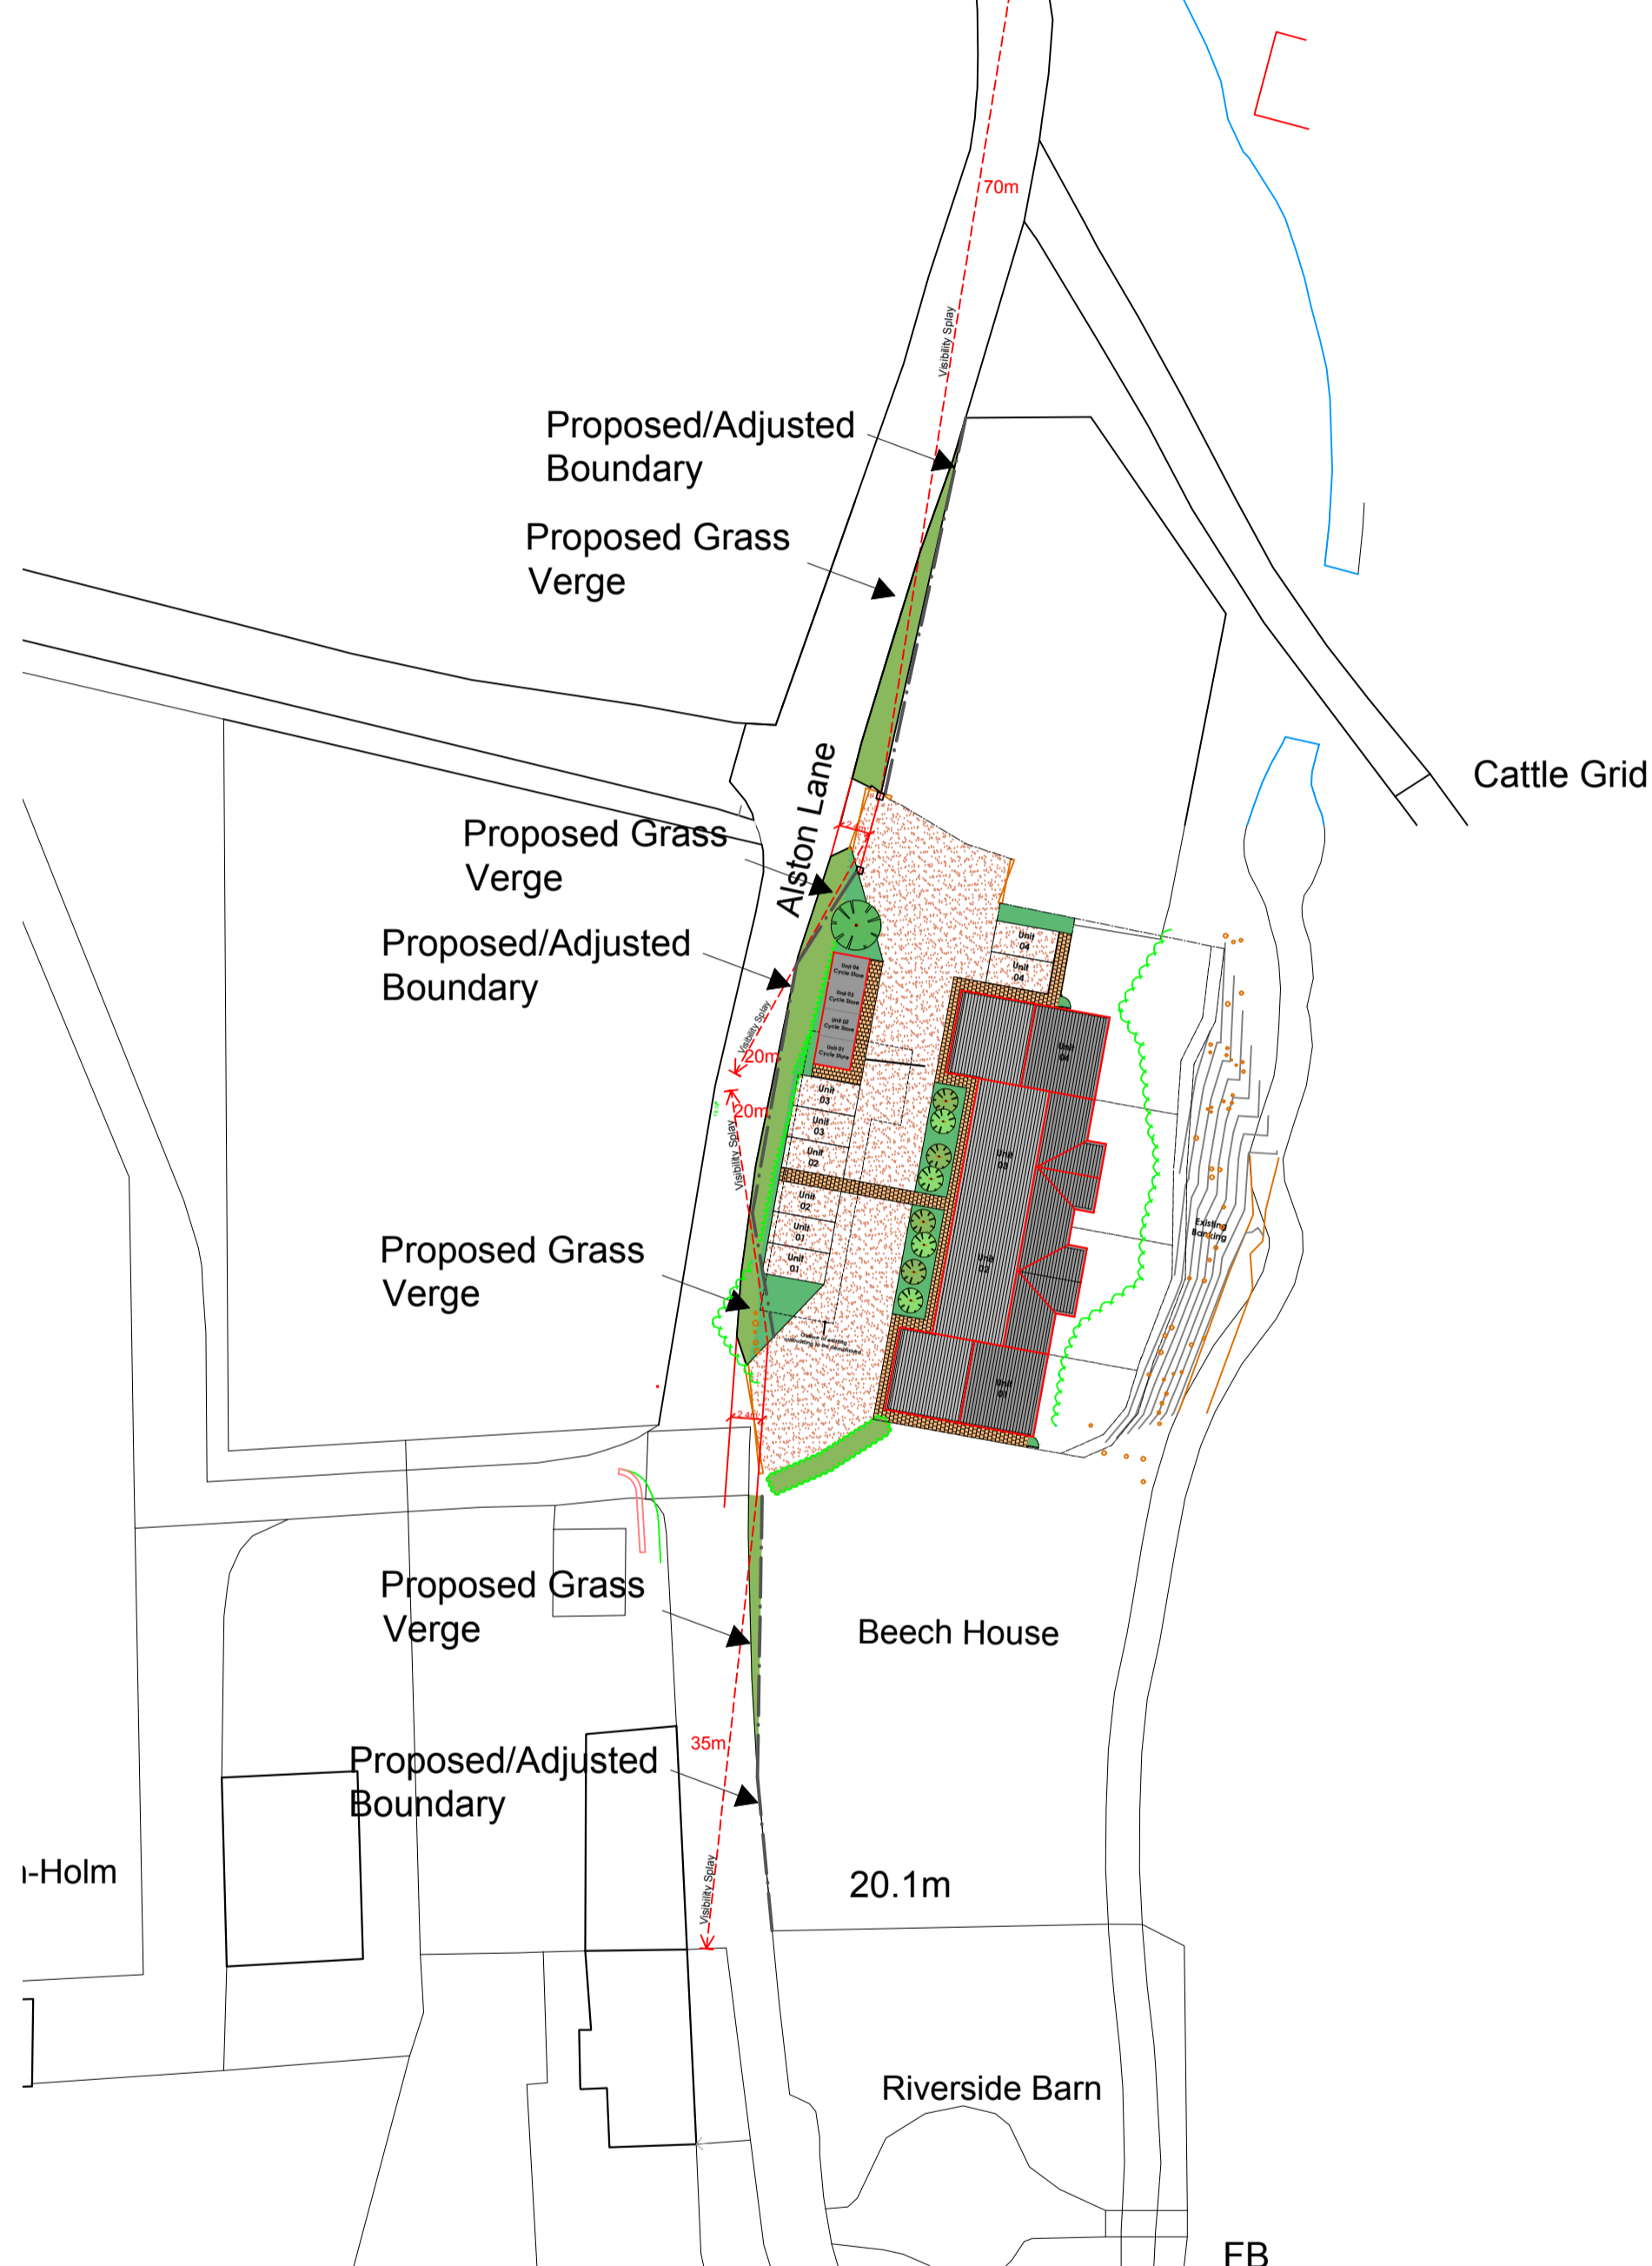

PROPOSED SITE VISIBILITY
Scale 1:500

Rev D: Existing Visibility Distances Added. BT. 30.01.19
Rev C: Trees and Canopies Added. BT. 07.01.19
Rev B: MINOR AMENDMENTS. BT. 02.01.18
Rev A: VISIBILITY SPLAY MEASUREMENTS ADDED. BT. 14.11.18

Client
DEWHURST HOLDINGS (LONGRIDGE) LTD

Job title
BEECH HOUSE,
ALSTON
CONVERSION OF OUTBUILDINGS

Drawing title
EXISTING AND PROPOSED
SITE VISIBILITY

Scale	Date	Drawn
1:500 @ A1	October 18	Ben Turner

spa
SUNDERLAND PEACOCK & ASSOCIATES LTD.
HAZELMERE, PIMLICO ROAD, CLITHEROE,
LANCASHIRE, BB7 2JG.
T 01200 423178 F 01200 427328
E info@sunderlandpeacock.com
www.sunderlandpeacock.com



5335 - 07 D