


WADDOW VIEW, CLITHEROE

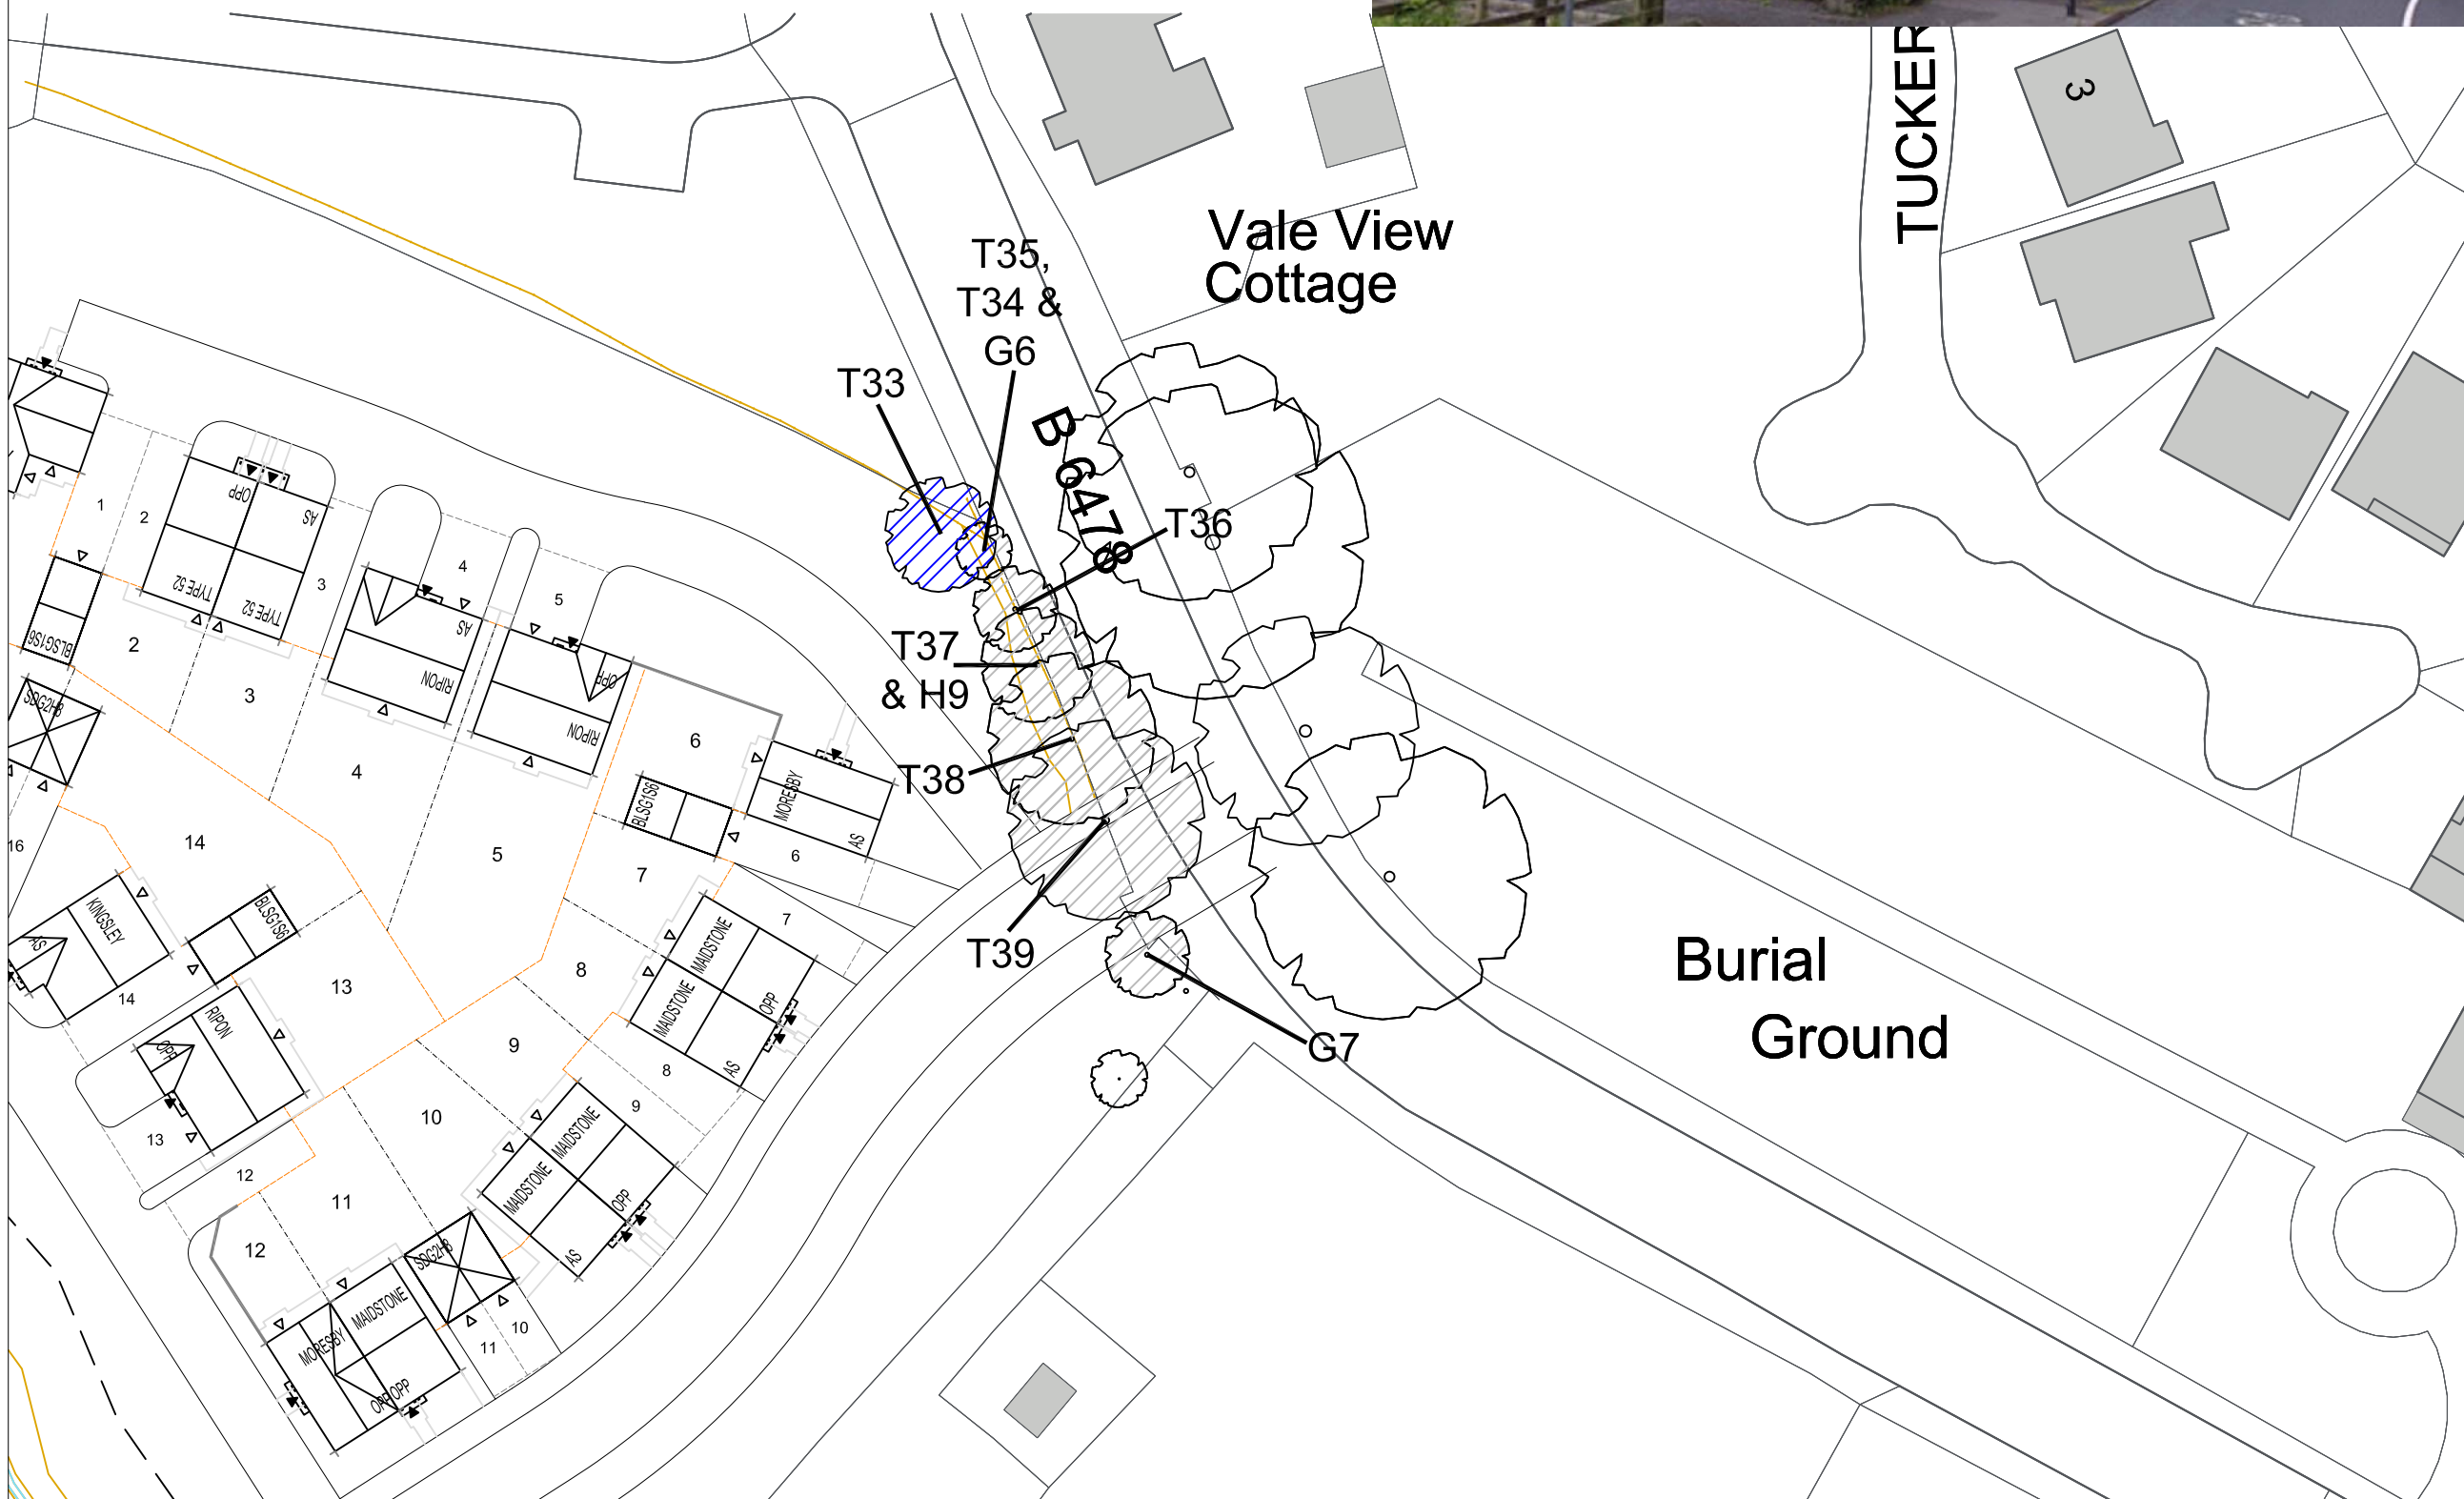

Trees to be removed

- Category B (Moderate Quality)
- Category C (Low Quality)

Client			
Project	WADDOW VIEW CLITHEROE		
Drawing Title	TREE REMOVAL PLAN 1 FORMATION OF SITE ACCESS		
Drawn by	JC	Checked by	JW Date 28.01.2019
Status	APPROVED	Scale @ A3	1:500
Job no.	H7839	Dwg.no.	TRP
		Rev.	-

Astle Planning & Design Limited
 The Steam Mill,
 Steam Mill Street,
 Chester,
 CH3 5AN
 01244 886644
 info@astlepd.co.uk
 www.astlepd.co.uk

This drawing is the copyright © of Astle Planning & Design Ltd and shall not be altered, copied, photographed or reproduced in any way without the written authority of Astle Planning & Design Ltd.