


Little Beck

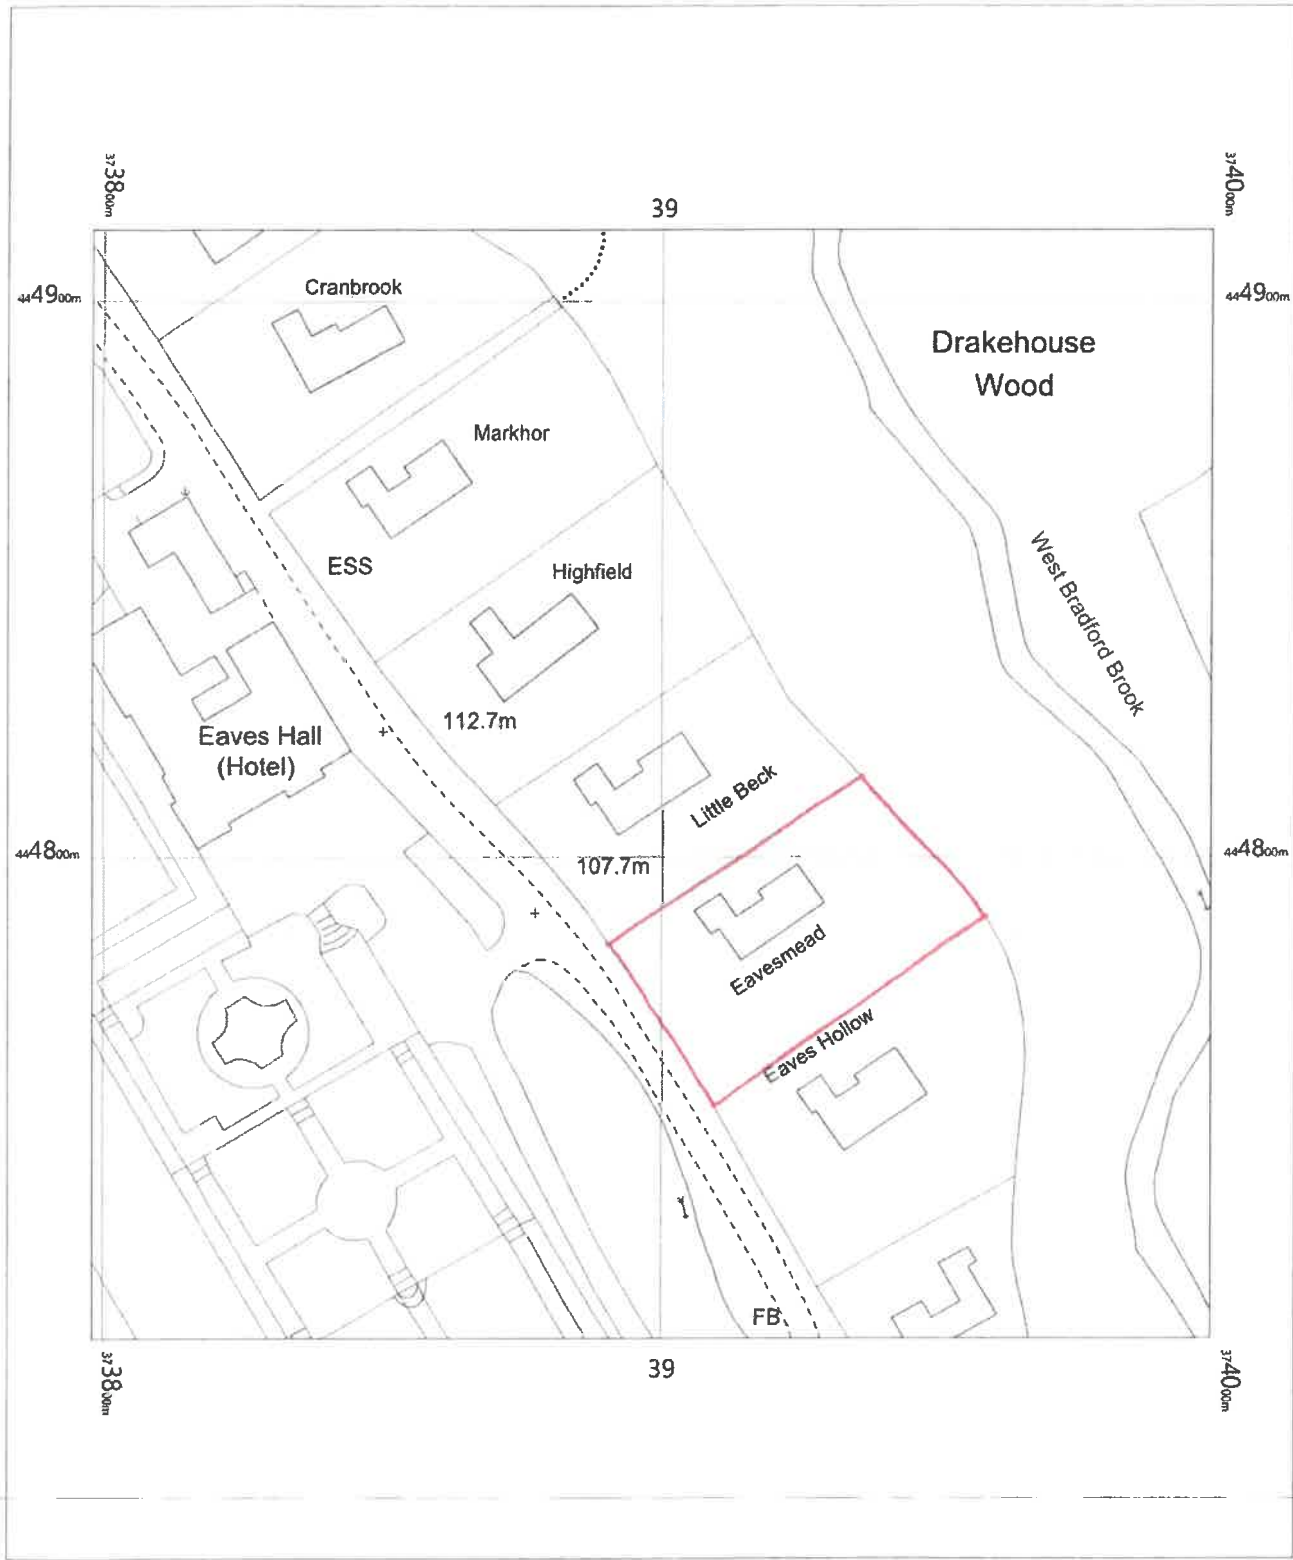


OS MasterMap 1250/2500/10000 scale
Thursday, January 17, 2019, ID: BLIT-00771007
www.planningapplicationmaps.co.uk

1:1250 scale print at A4, Centre: 373898 E, 444813 N

©Crown Copyright Ordnance Survey. Licence no. 100051661



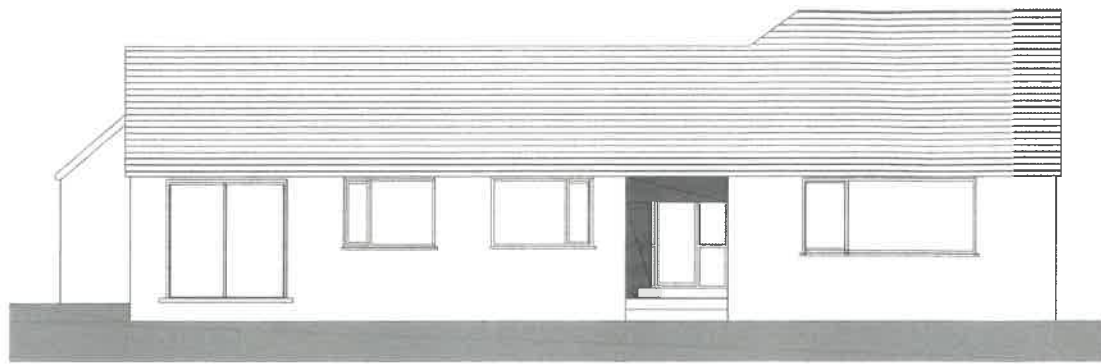

EXISTING SOUTH EAST ELEVATION




PROPOSED SOUTH EAST ELEVATION



EXISTING NORTH WEST ELEVATION




PROPOSED NORTH WEST ELEVATION

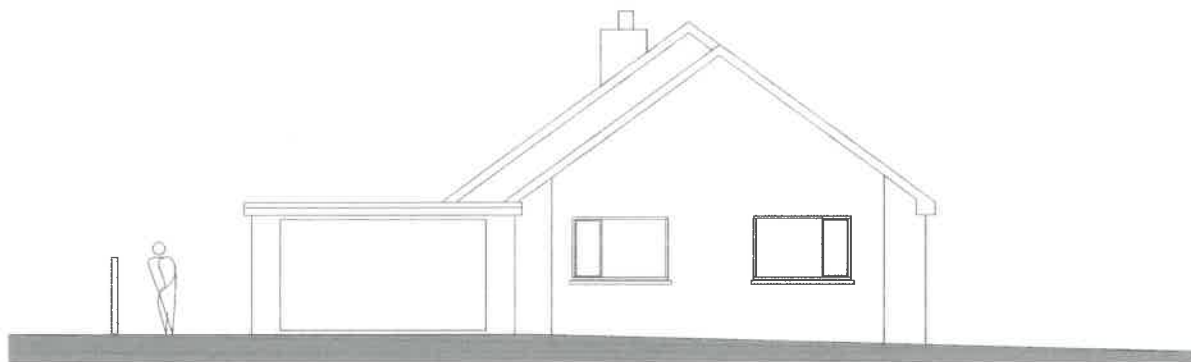


EXISTING SOUTH WEST ELEVATION



PROPOSED SOUTH WEST ELEVATION

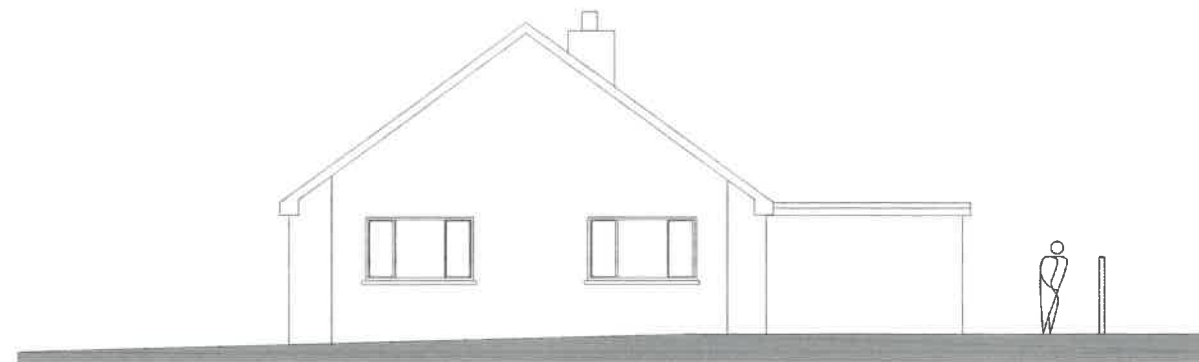

EXISTING NORTH EAST ELEVATION

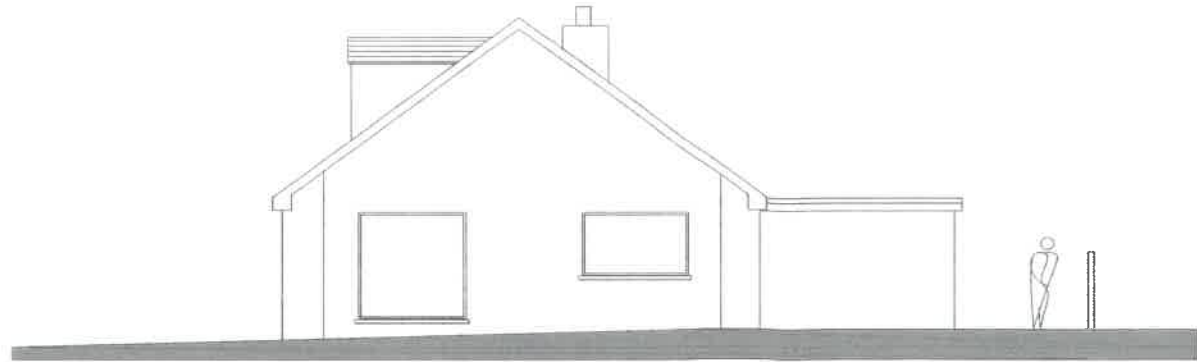

PROPOSED NORTH EAST ELEVATION


PLANNING NOTES

THE PROPOSAL IS TO CREATE NEW FIRST FLOOR BEDROOM AREAS AND FOUR NEW DORMER CONSTRUCTIONS TO THE SOUTH EASTERN ROOF SLOPE. THE EXTERNAL MATERIALS ARE TO BE CONCRETE ROOF TILES WITH UPVC SOFFITS AND FASCIAS. THE EXTERNAL WALLS WILL BE TIMBER FRAMED AND FINISHED WITH A WEATHERBOARDING. VELUX ROOF LIGHTS 940 X 1140 ARE POSITIONED ON THE NORTH WEST ROOF SLOPE


ELEVATIONS

EAVESMEAD
EAVES HALL LANE
WEST BRADFORD


PHD/DB/200
FEBRUARY 2019 1:100 (A2)

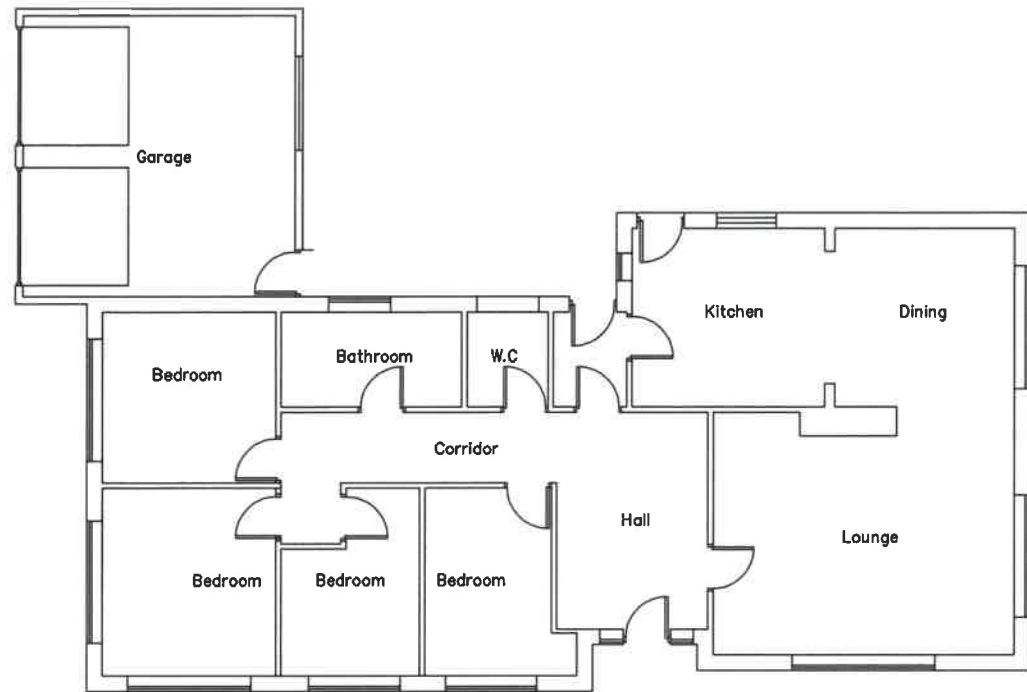

EXISTING GROUND FLOOR PLAN

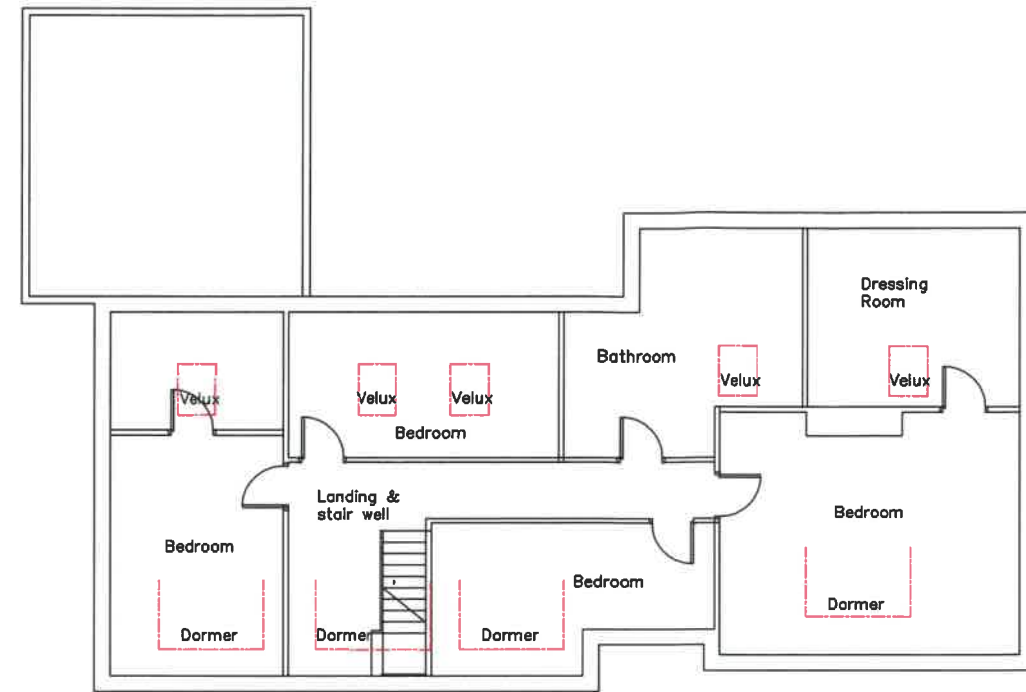

PROPOSED FIRST FLOOR PLAN

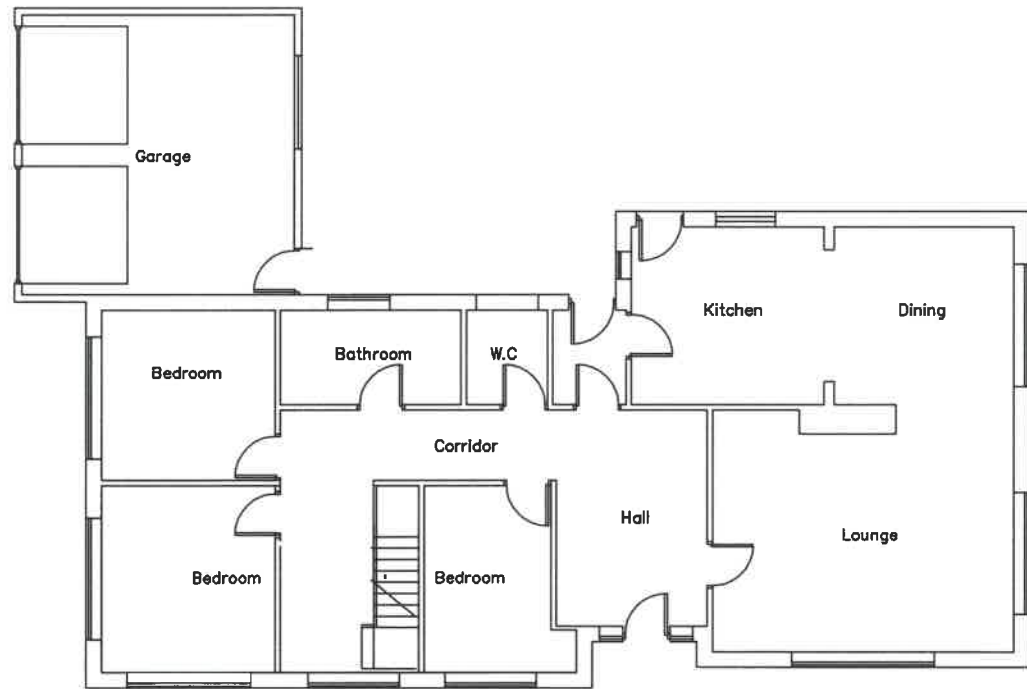

PROPOSED GROUND FLOOR PLAN


PLANNING NOTES

THE PROPOSAL IS TO CREATE NEW FIRST FLOOR BEDROOM AREAS AND FOUR NEW DORMER CONSTRUCTIONS TO THE SOUTH EASTERN ROOF SLOPE. THE EXTERNAL MATERIALS ARE TO BE CONCRETE ROOF TILES WITH UPVC SOFFITS AND FASCIAS. THE EXTERNAL WALLS WILL BE TIMBER FRAMED AND FINISHED WITH A WEATHERBOARDING. VELUX ROOF LIGHTS 940 X 1140 ARE POSITIONED ON THE NORTH WEST ROOF SLOPE


FLOOR PLANS

EAVESMEAD
EAVES HALL LANE
WEST BRADFORD

PHD/DB/300
FEBRUARY 2019 1:100 (A2)

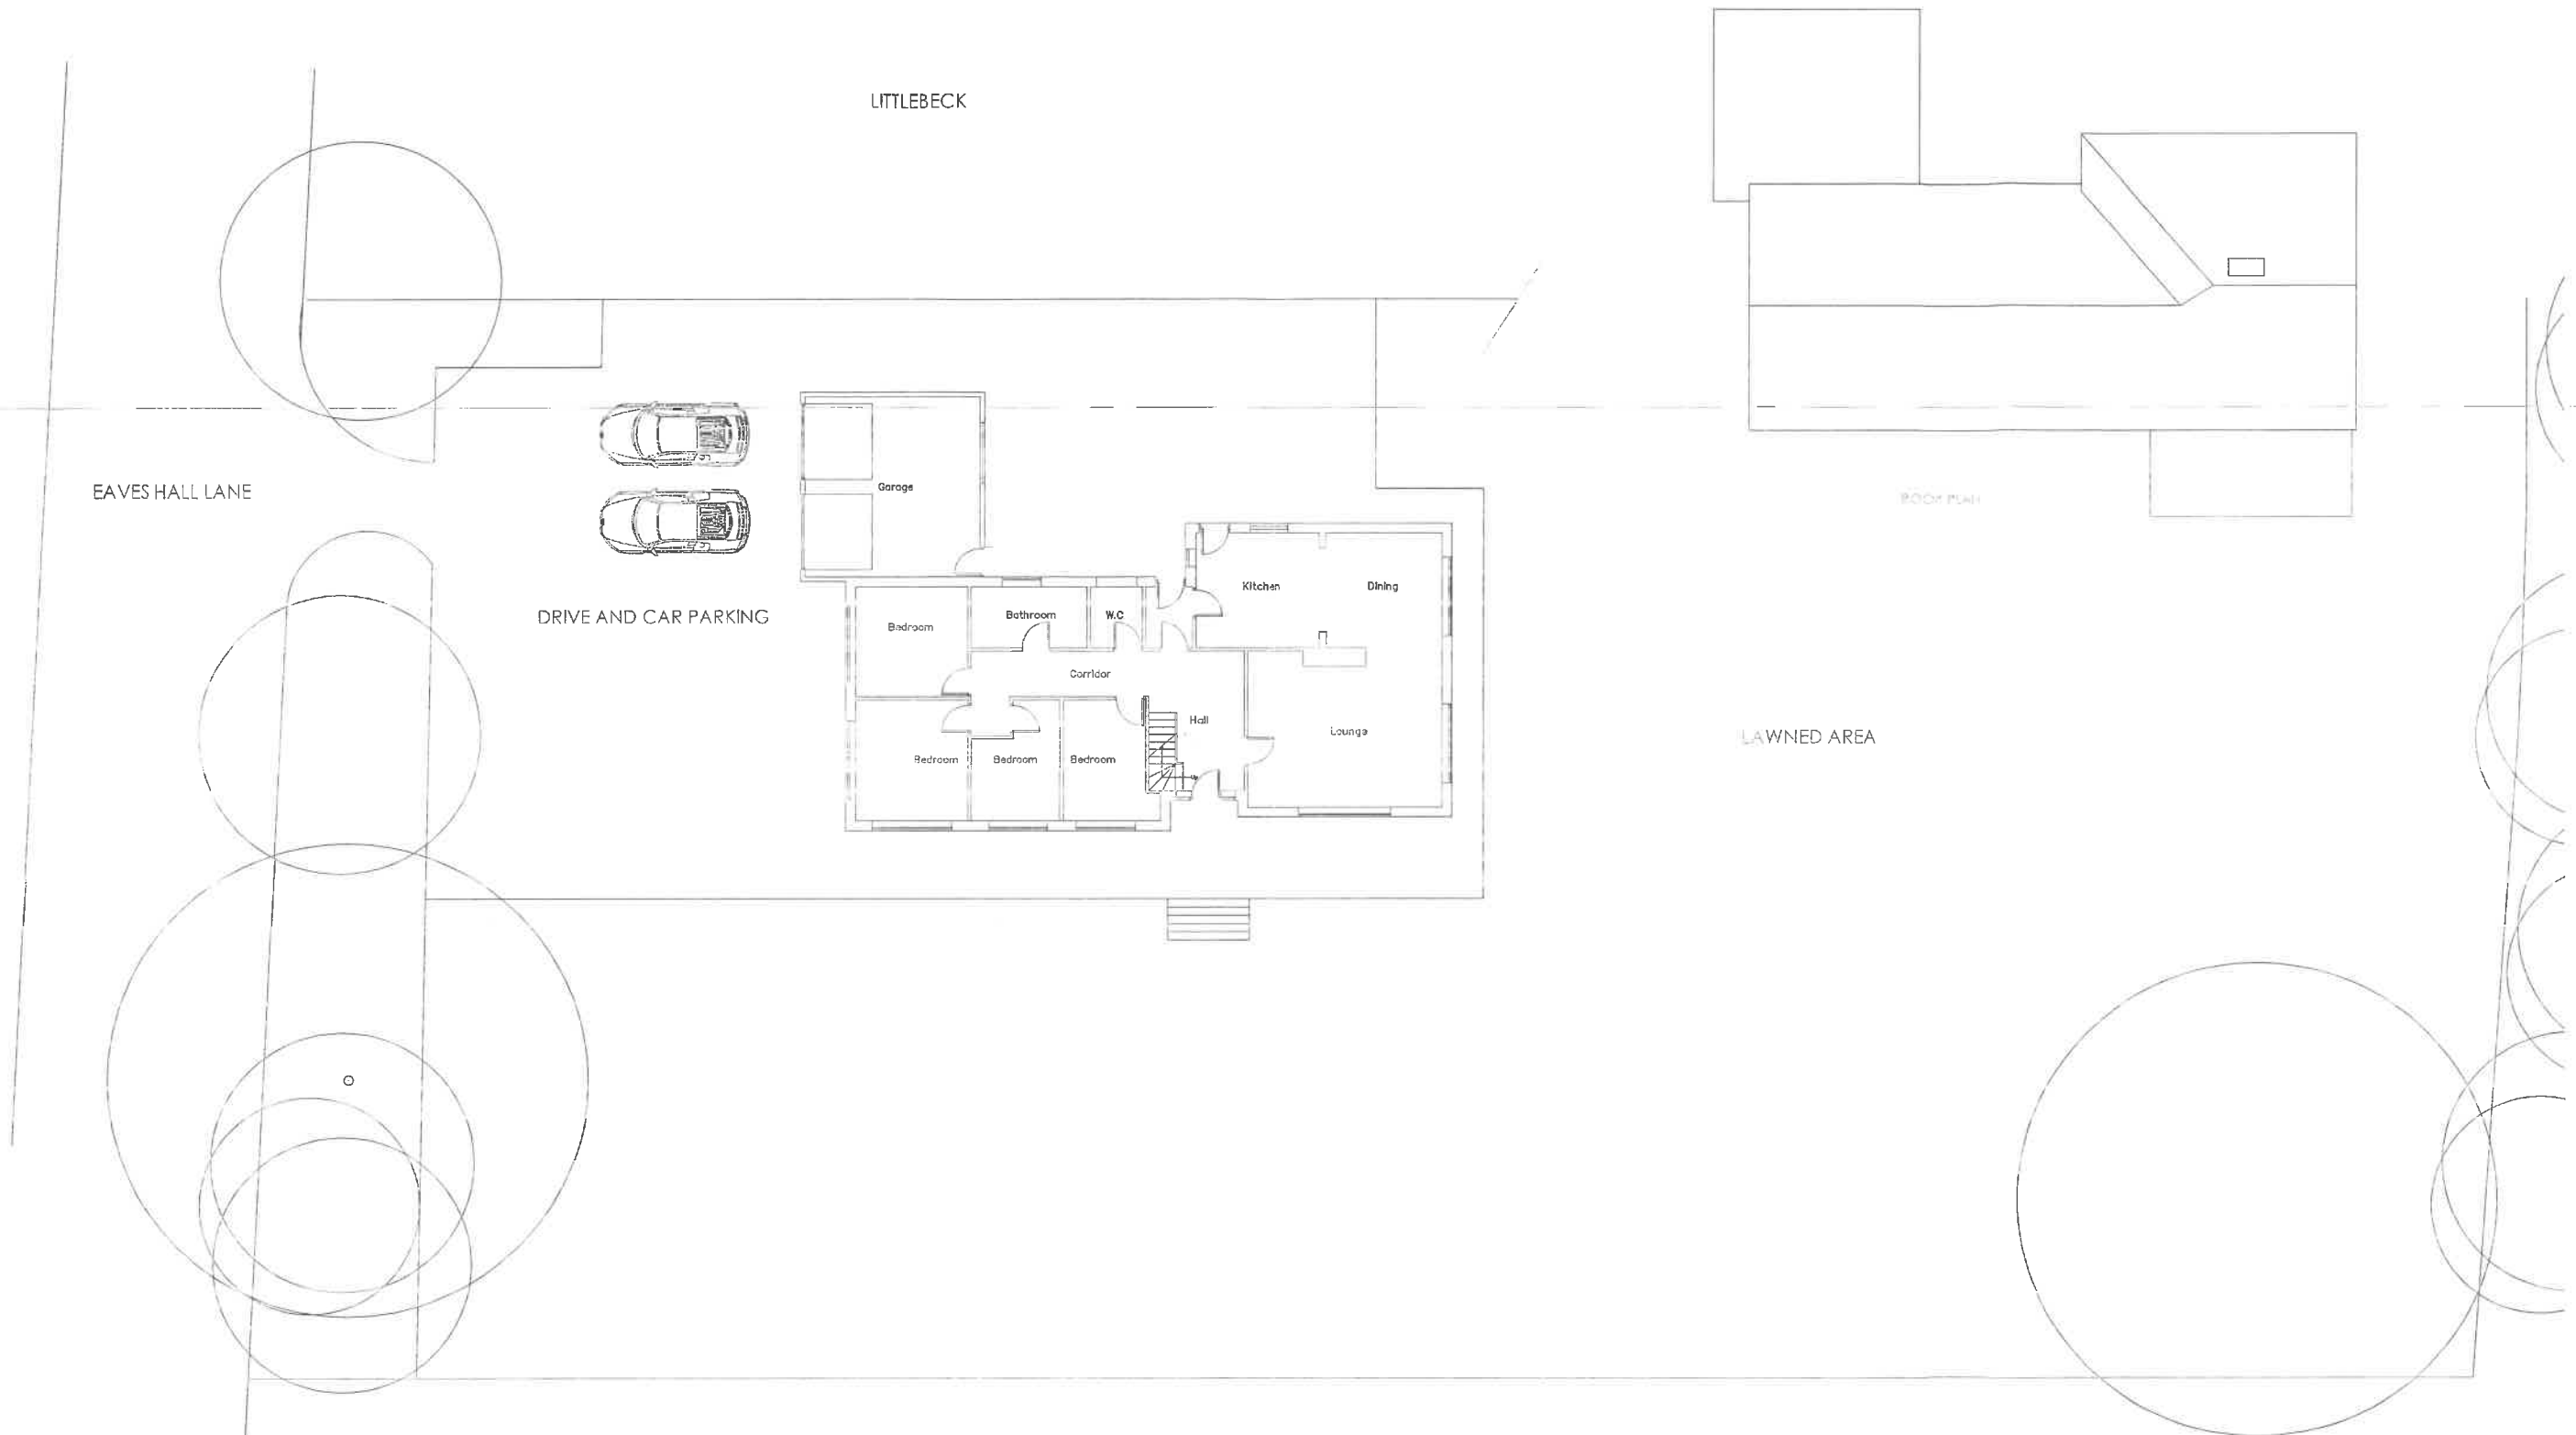

EXISTING SITE PLAN

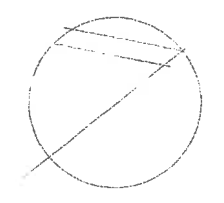

EXISTING SITE PLAN

EAVESMEAD
 EAVES HALL LANE
 WEST BRADFORD

PHD/DB/100
 FEBRUARY 2019 1:100 (A1)