

SITE LOCATION PLAN 1: 1250

BLOCK LAYOUT PLAN 1:200

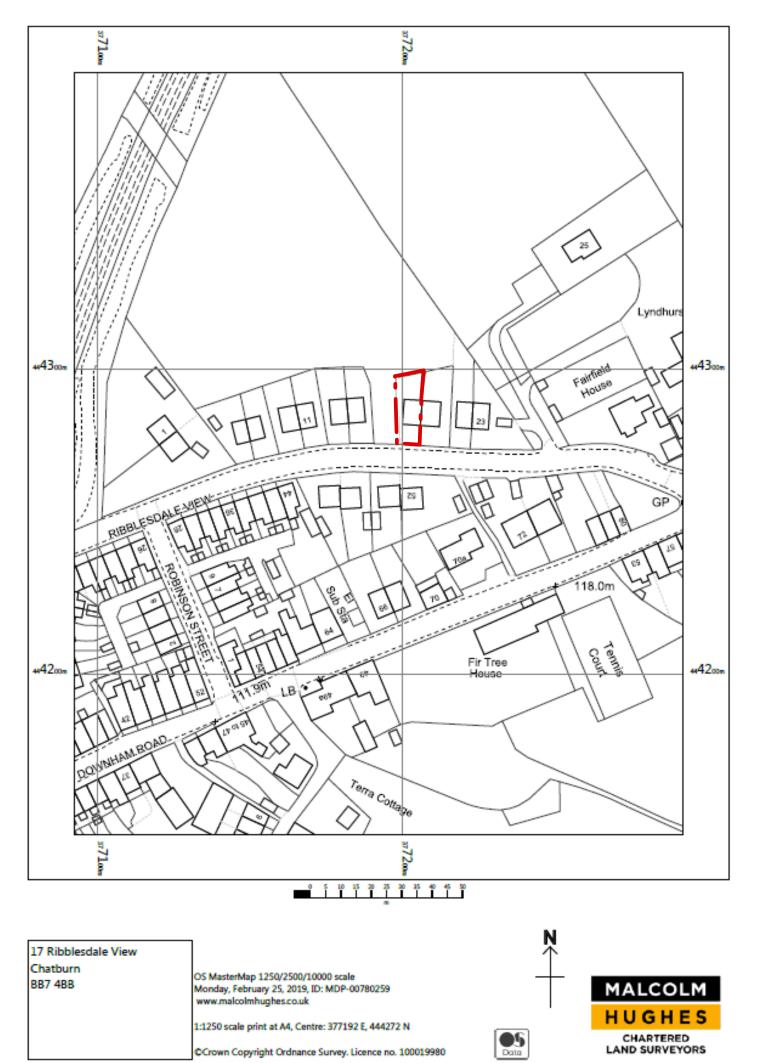

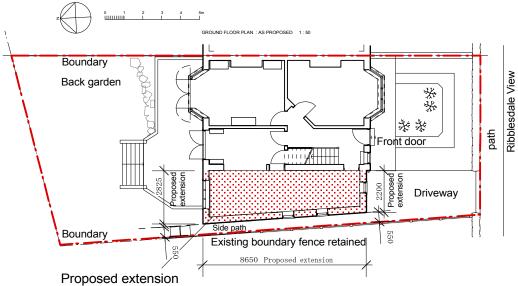

Copy ri	ght res	serve	d.I	Do no	t so
Client		_			

scale off drawings . Report all discrepancies to architect Stephen Paul Clinch BSc Dip Arch (Oxford) Mr and Mrs Martin AABC Architect

Project Proposed Extensic	n to :		
17 Ribblesdale \ Lancashire BB17	,	١	
Drawing PLANNING DRAW Site location and b		;	
Drawing Number	235 / PL2	22	Stockbridge House, Victoria Road, Padiham, Lancashire
Scale 1: 1250 + 1:200 at	Date A3 February 20 ²	Drawn By 19 SPC	Telephone / fax 01282 770604 Mobile 07814 405283 e-mail : spclinch.greendesigns@btinternet.com
			26th February 2019