


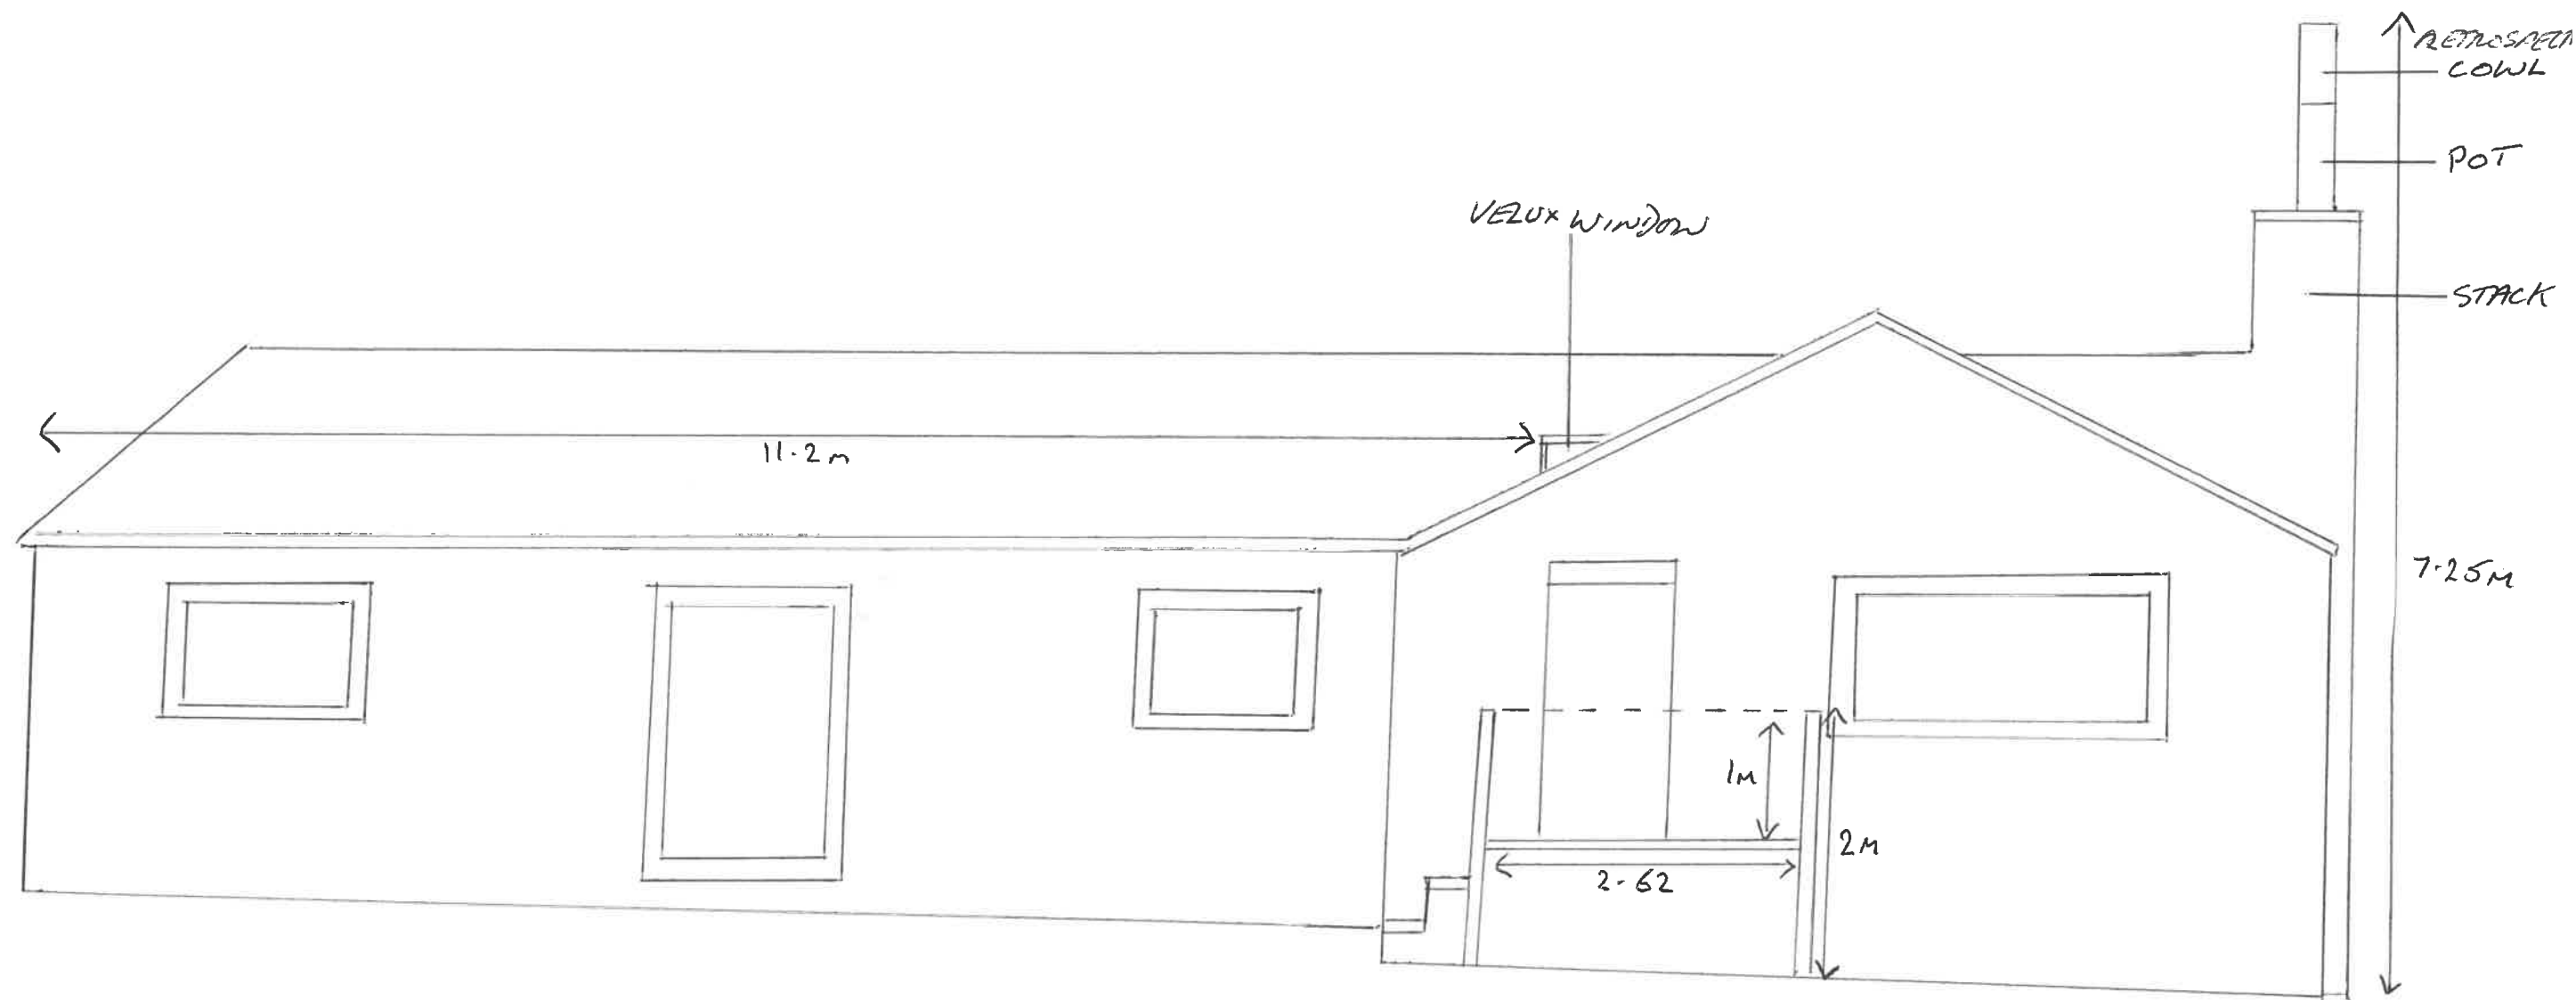

PROPOSED ELEVATION FACING EAST

MEADOW BANK

STOPPER LANE

RIMINGTON

BB7 4ET

SCALE 1:50 @ A3

DATE 3.4.19

3201901827

