



Meadow Bank  
Stopper Lane  
Rimington  
BB7 4EJ

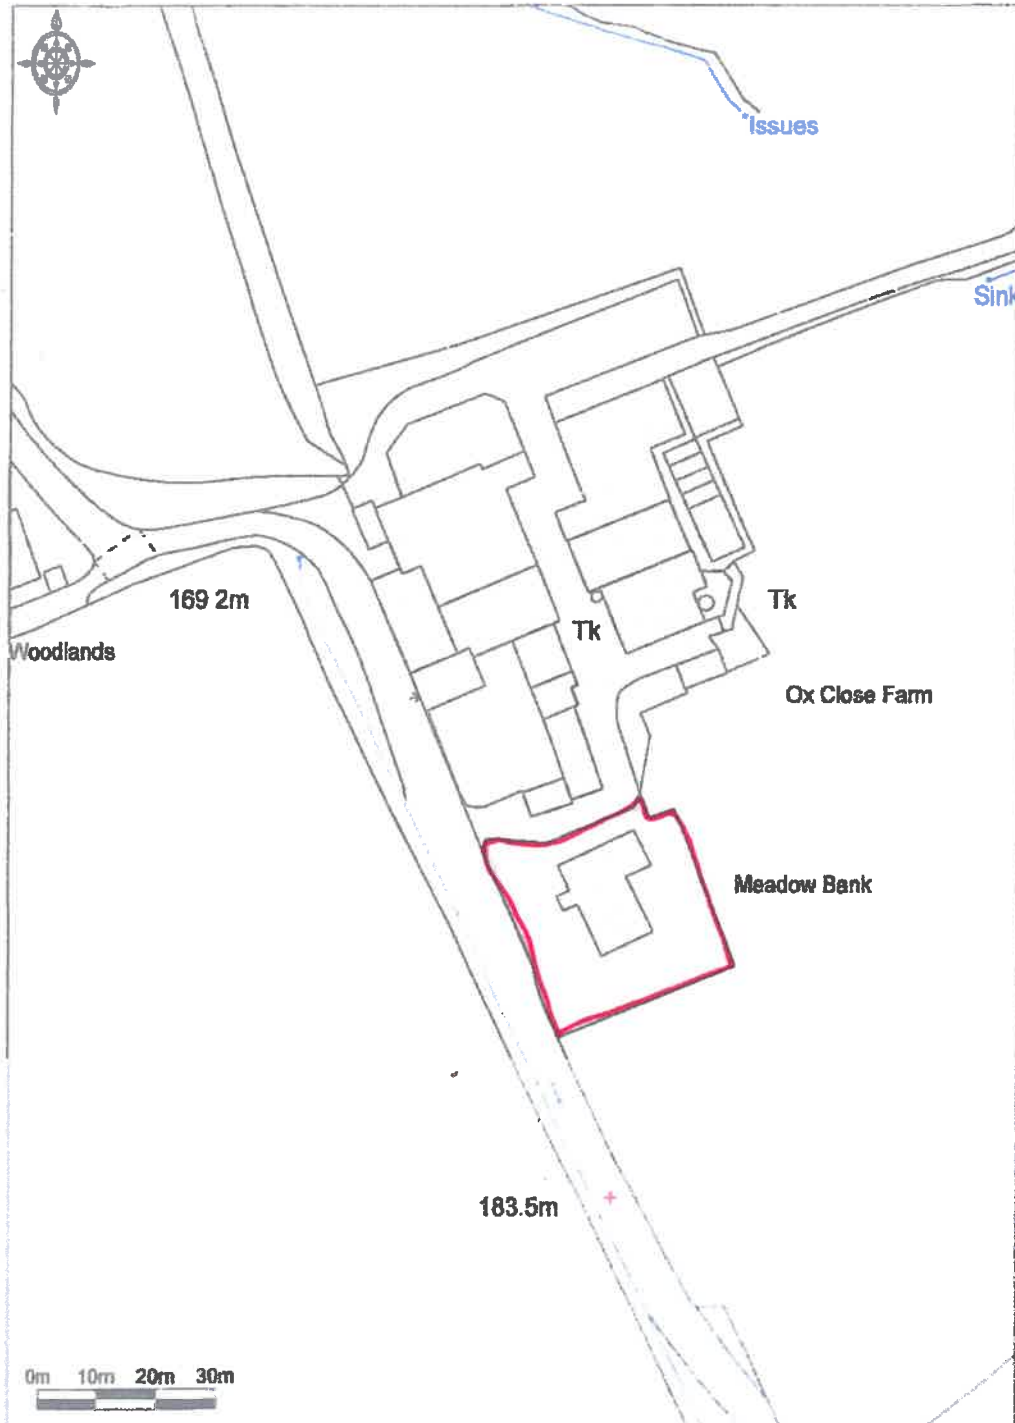

## Meadow Bank, Stopper Lane

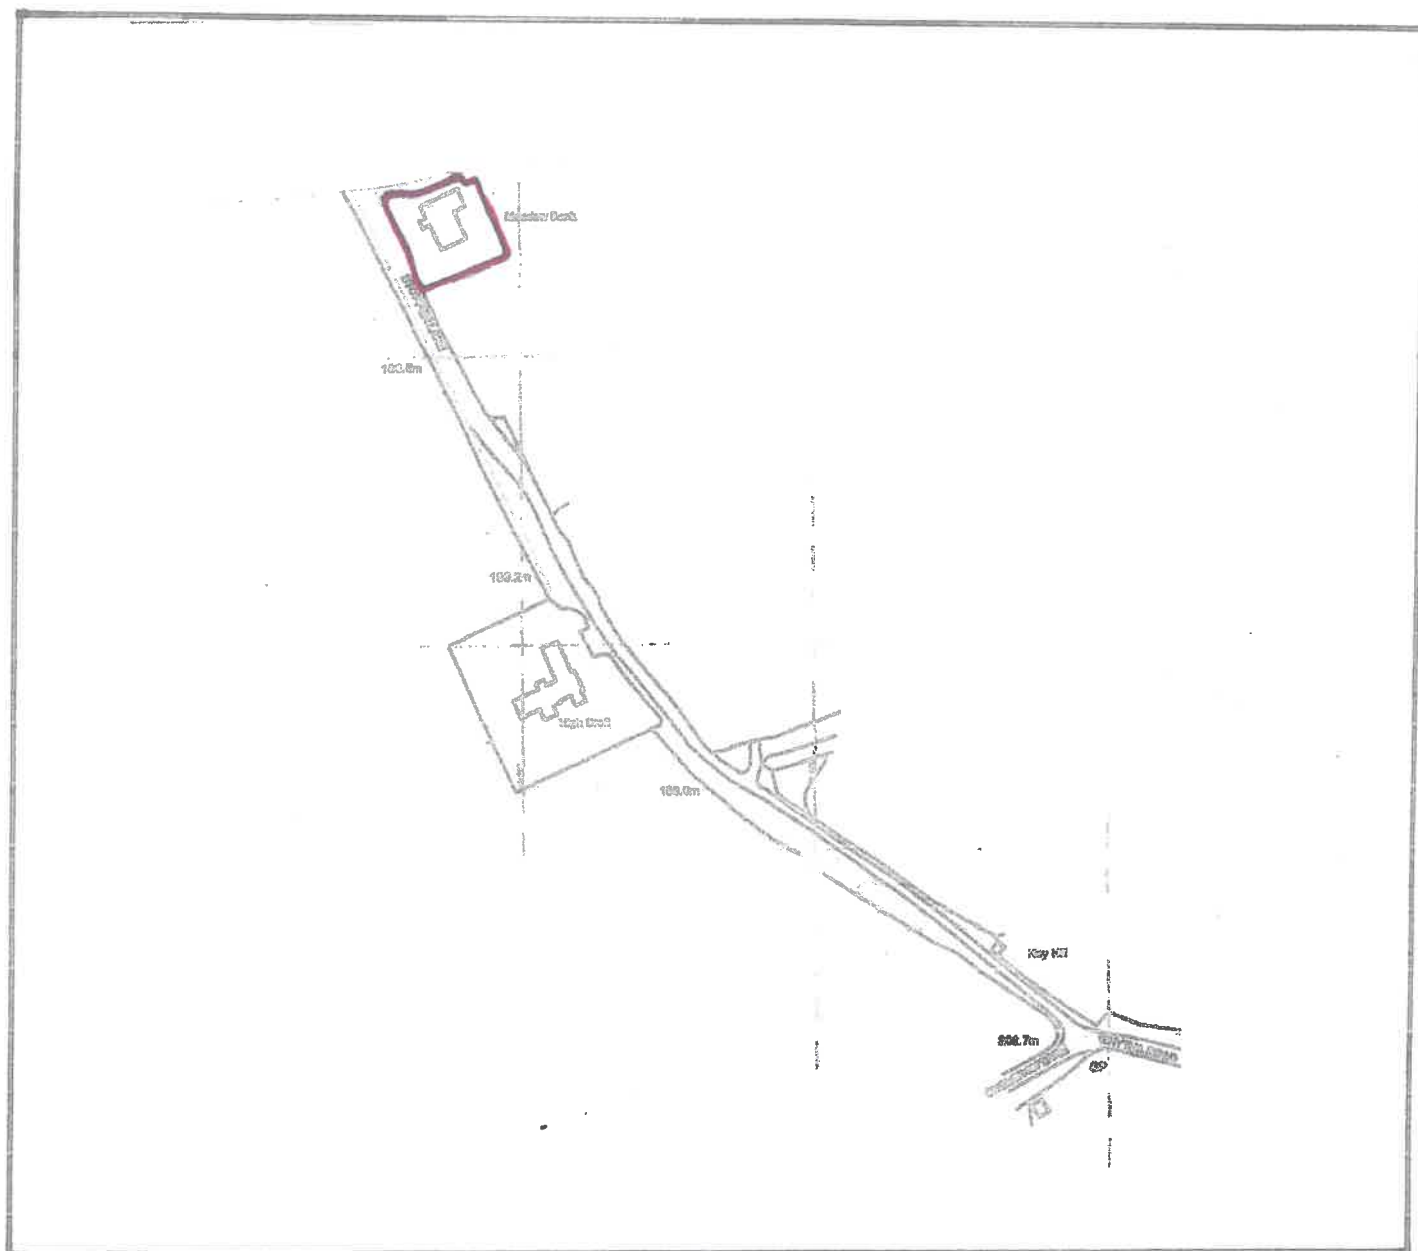

Plan Produced for: Catherine Jopson

Date Produced: 19 Aug 2018

Plan Reference Number: TQRQM18231175204082

Scale: 1:1250 @ A4

© Crown copyright, All rights reserved. 2018 Licence number 0100042766

