




Existing Photo showing View from Public Footpath

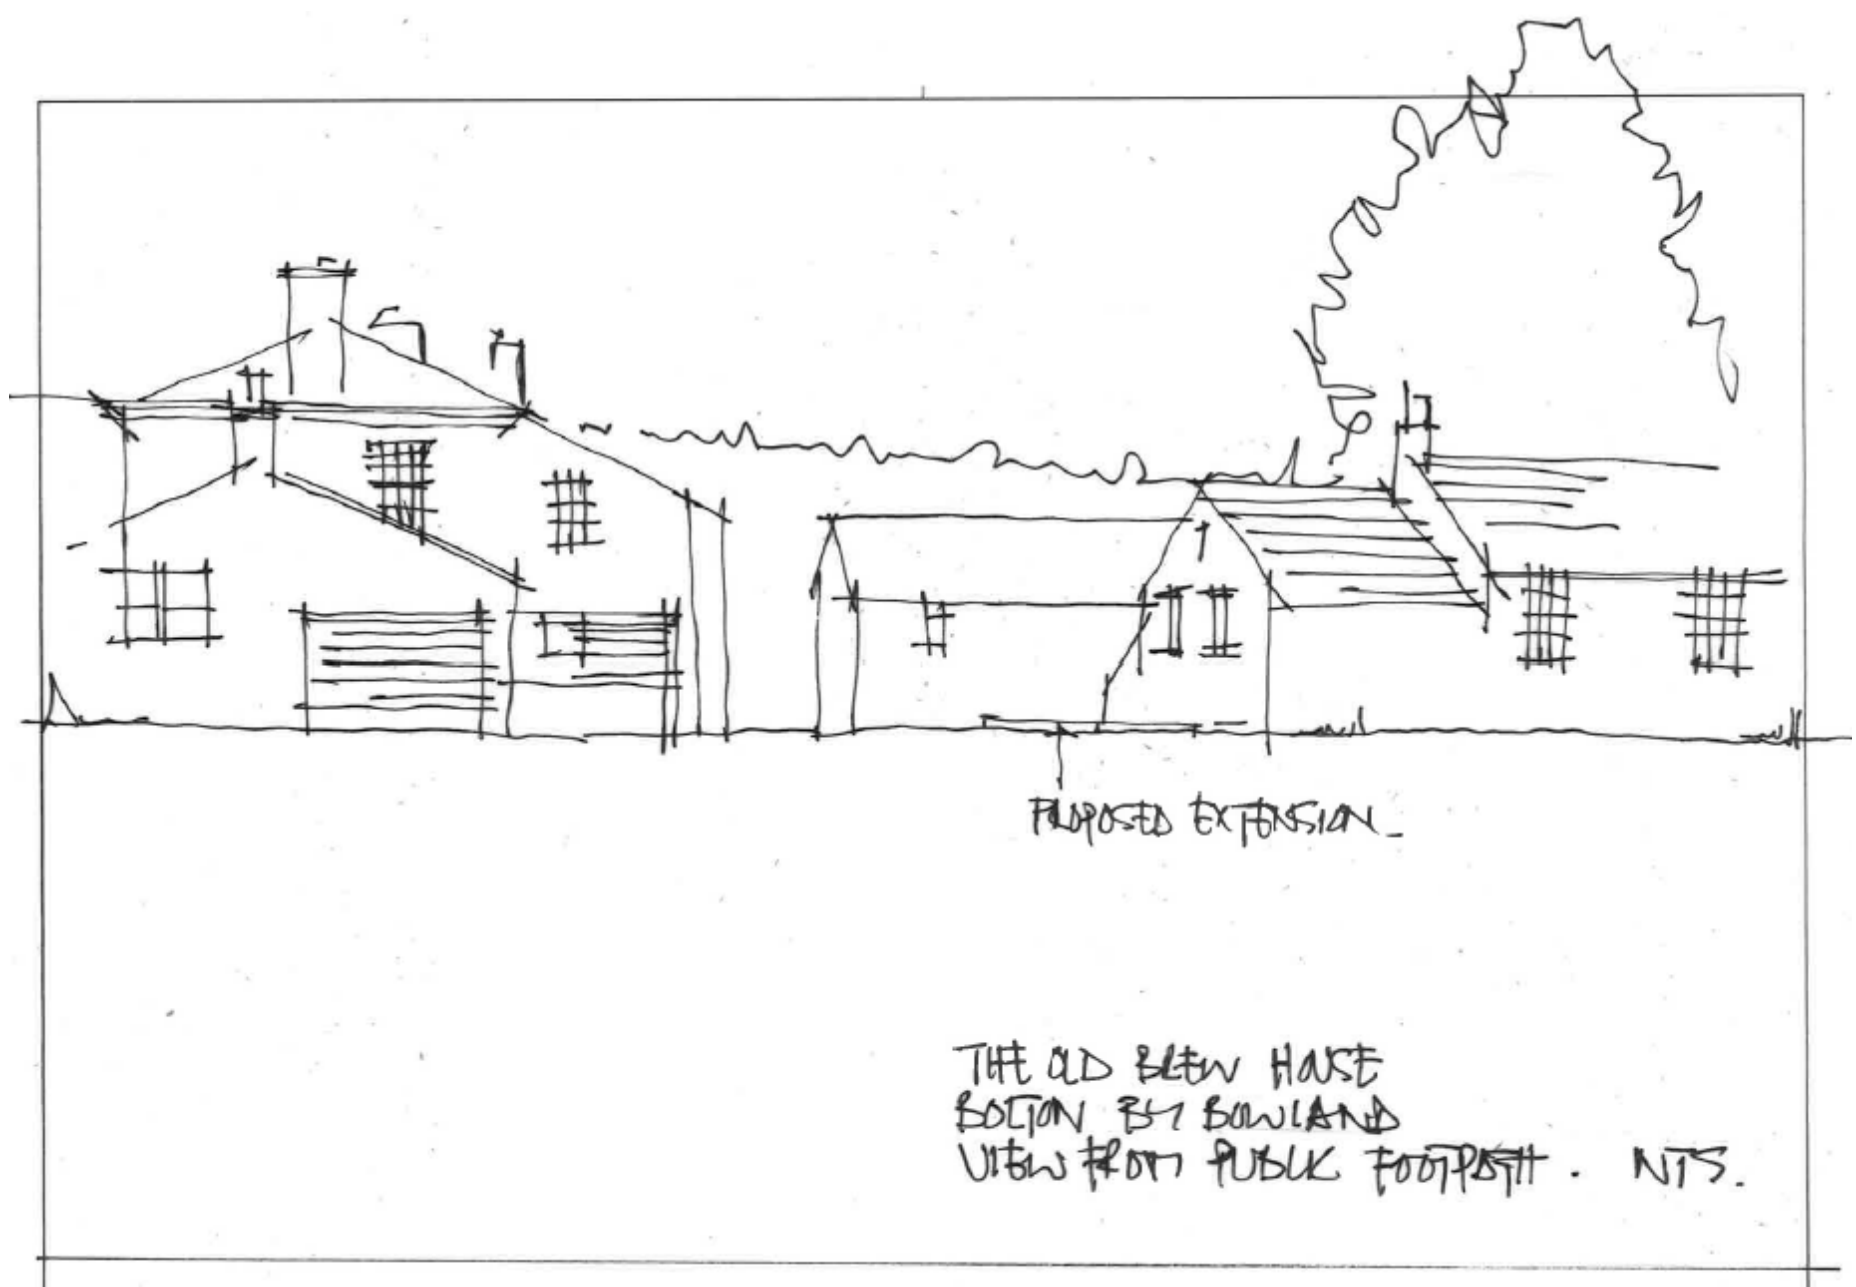

Sketch showing Proposed Extension (Not to Scale at A3)