


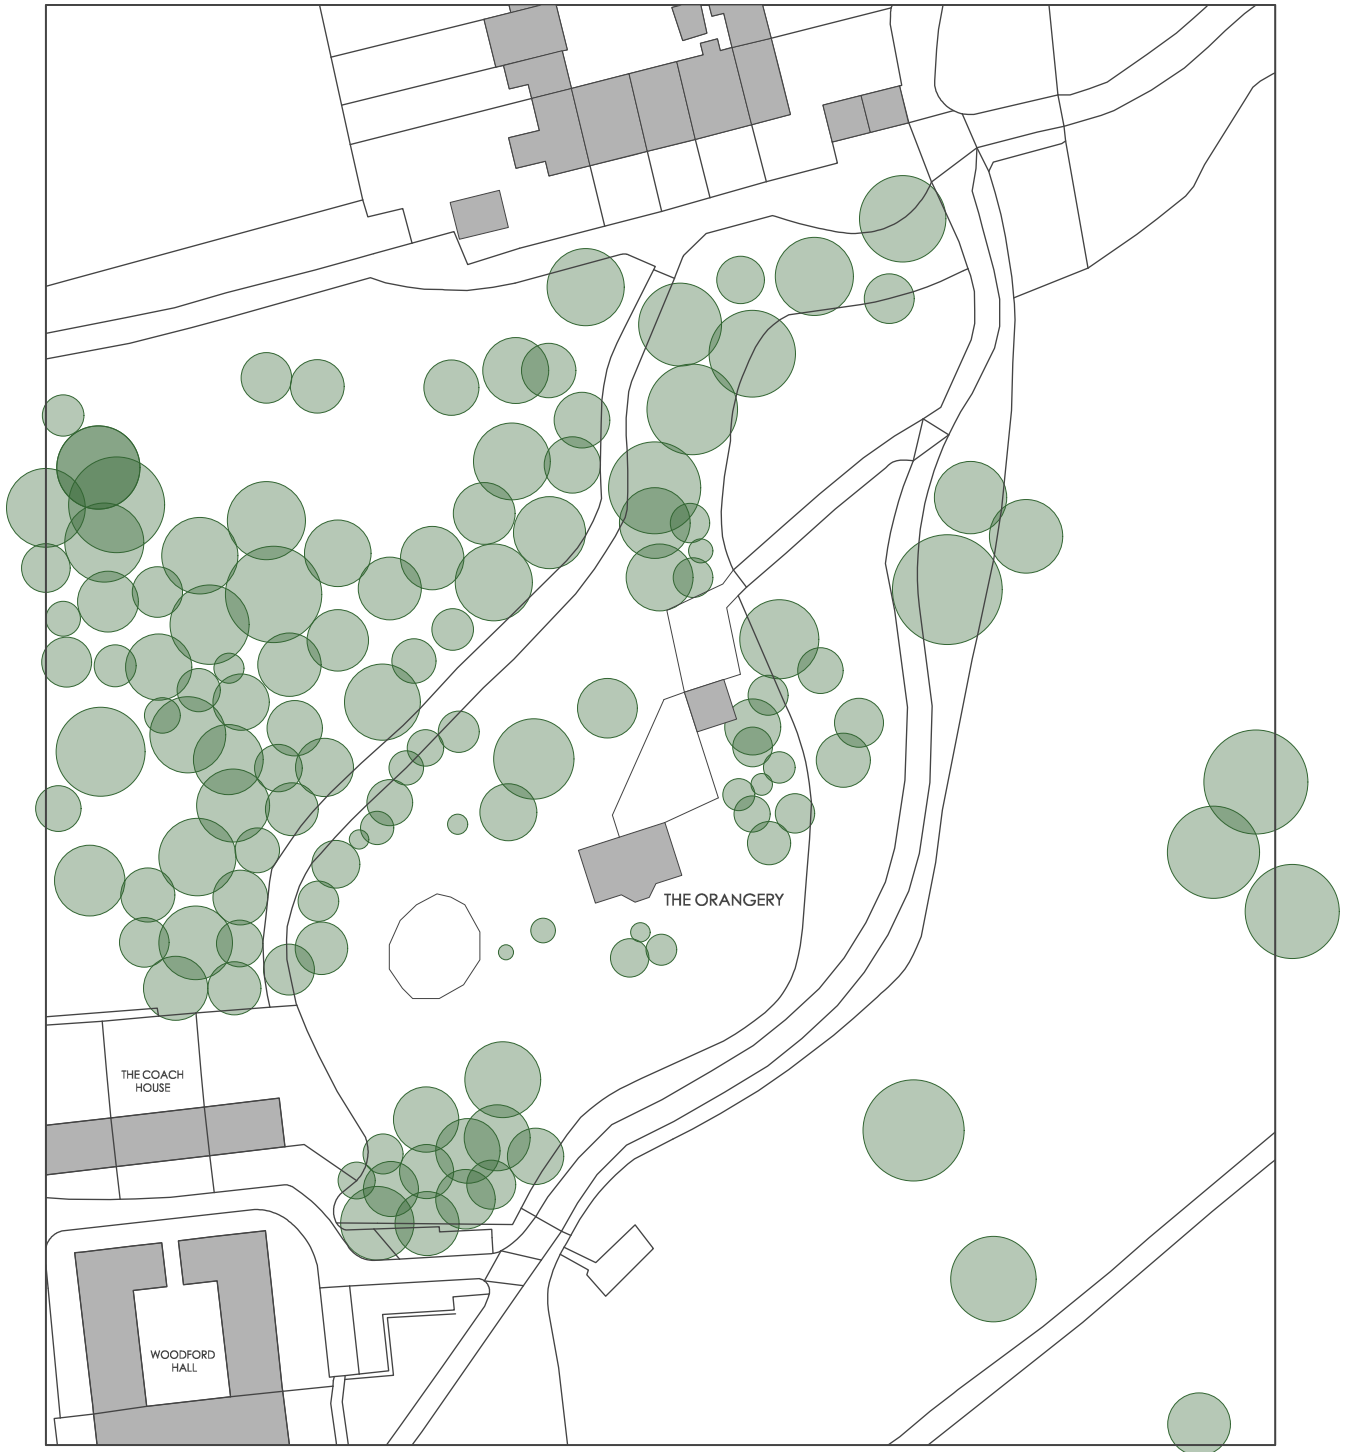

THIS DRAWING IS THE PROPERTY OF IWA ARCHITECTS. COPYRIGHT IS RESERVED BY THEM AND THE DRAWING IS ISSUED ON CONDITION THAT IT IS NOT COPIED EITHER WHOLLY OR IN PART WITHOUT THE CONSENT IN WRITING OF IWA ARCHITECTS.

DIMENSIONS SHOULD NOT BE SCALED. ALL DIMENSIONS TO BE CHECKED ON SITE BY THE CONTRACTOR BEFORE COMMENCEMENT OF THE RELEVANT PART OF THE WORK.



Rev.	Date	Revision Notes
------	------	----------------

Project Title

The Orangery
Woodfold Park, Mellor.

Drawing Title

Location Plan

Drawing No.	Revision
-------------	----------

2442. L.01

Date	Sept '18	Scale	1:1250 @A3
------	----------	-------	------------



e: admin@iwarhitects.co.uk • t: +44(0) 1200 423487