


The Longhouse

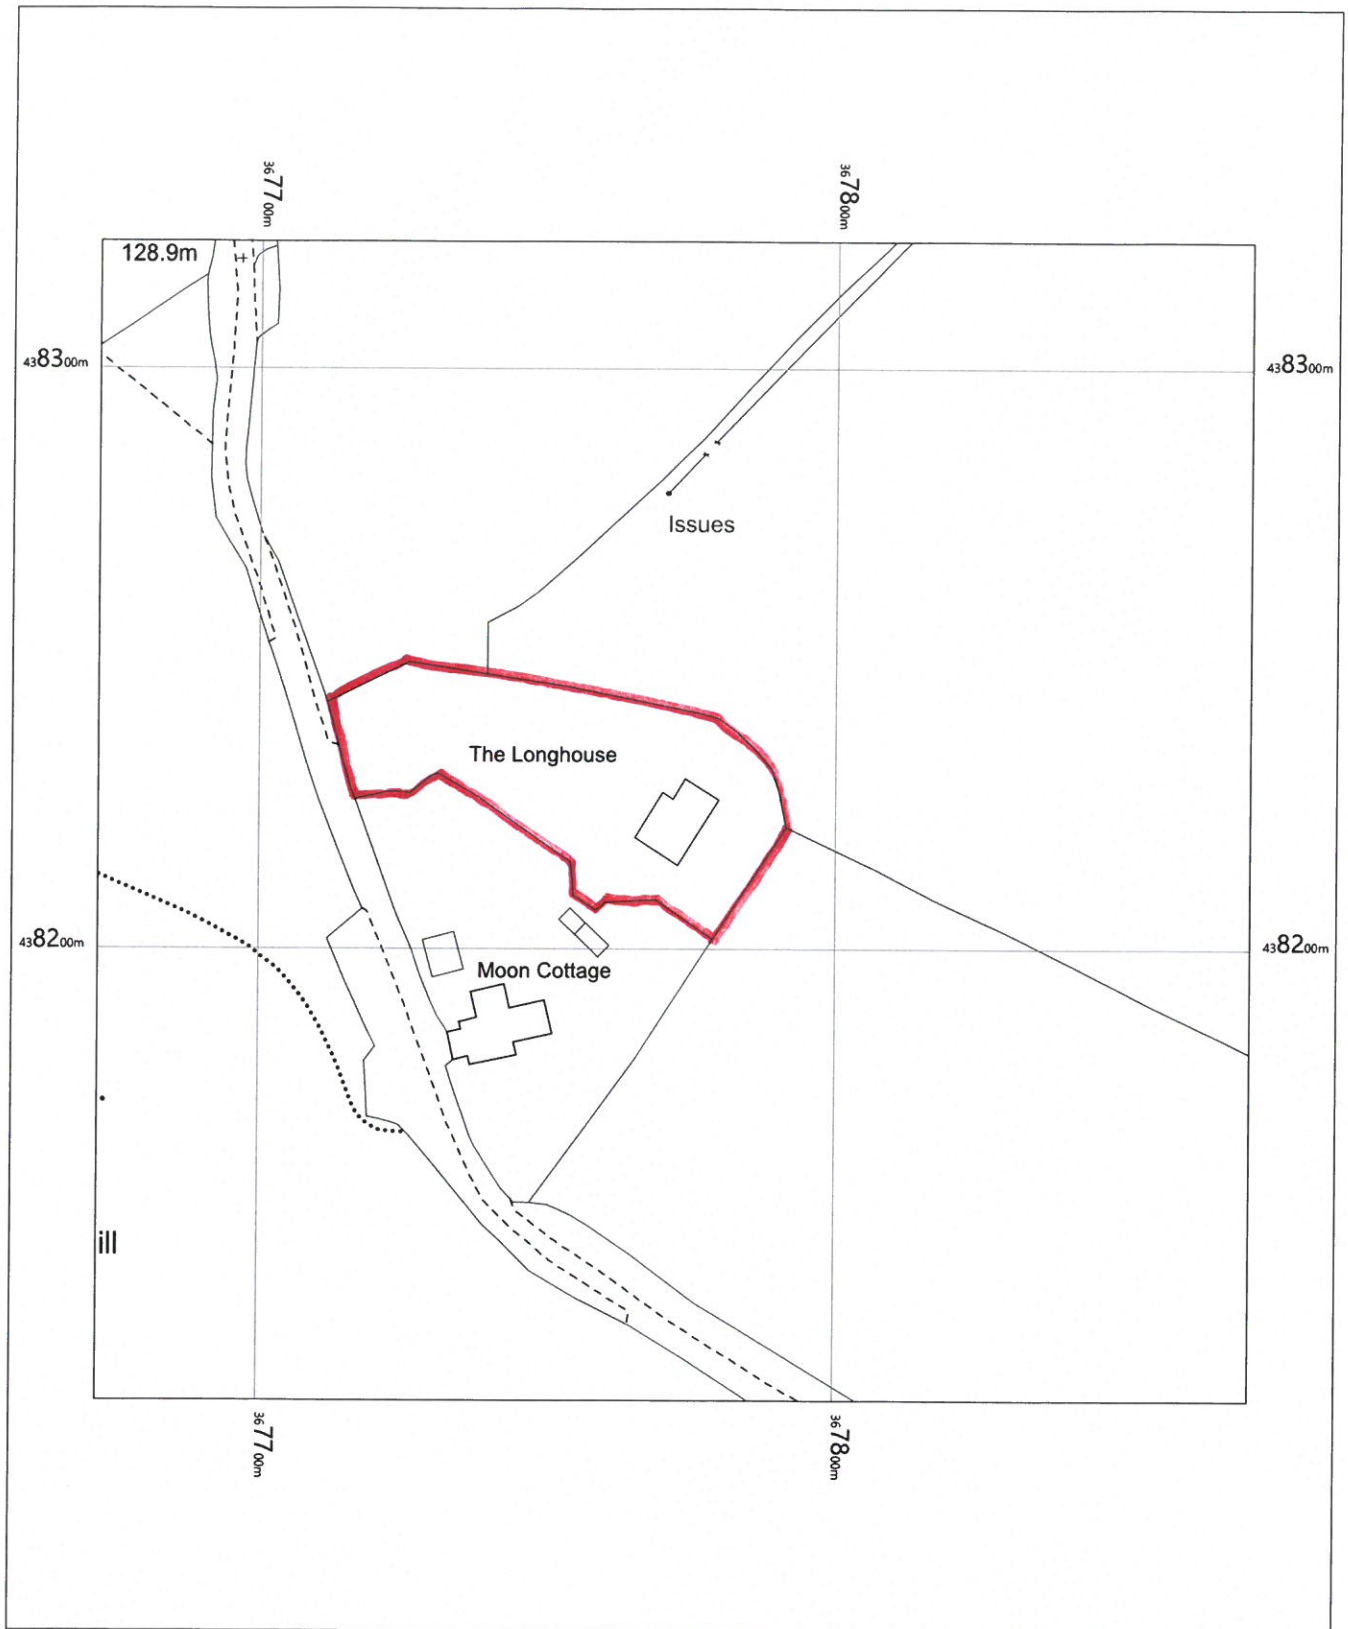

0 5 10 15 20 25 30 35 40 45 50
m

OS MasterMap 1250/2500/10000 scale
Thursday, March 15, 2018, ID: BLJT-00697810
www.planningapplicationmaps.co.uk

1:1250 scale print at A4, Centre: 367772 E, 438222 N

©Crown Copyright Ordnance Survey. Licence no. 100051661

