

This drawing is to be read in conjunction with all relevant Architect, consultants' and specialists' drawings and specifications. The Architect is to be notified of any discrepancies before proceeding. Do not scale from this drawing. All dimensions and levels are to be checked on site. This drawing is subject to copyright. All work carried out before Planning and Building Permission has been granted is at the contractor/client's risk.



A	BT	Boundary Amended	23.04.2019
no.	by	revision	date

Client
Mr Tim Brown


Job Title
**Proposed New Dwelling on land at
 43 Hawthorne Place,
 Clitheroe,
 BB7 2HU**

Drawing Title Location Plan		
Scale 1:1250@ A3	Date February 19	Drawn BT

spa
SUNDERLAND PEACOCK ARCHITECTS
 SUNDERLAND PEACOCK & ASSOCIATES LTD.
 HAZELMERE, PIMLICO ROAD, CLITHEROE
 LANCASHIRE, BB7 2AG
 T 01200 423178 F 01200 427328
 E info@sunderlandpeacock.com
 www.sunderlandpeacock.com



Location Plan
 Scale 1:1250

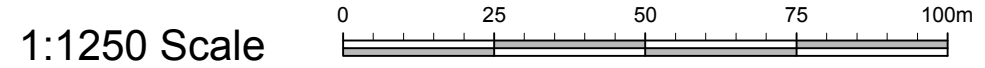

5760 -LP REV
 A