




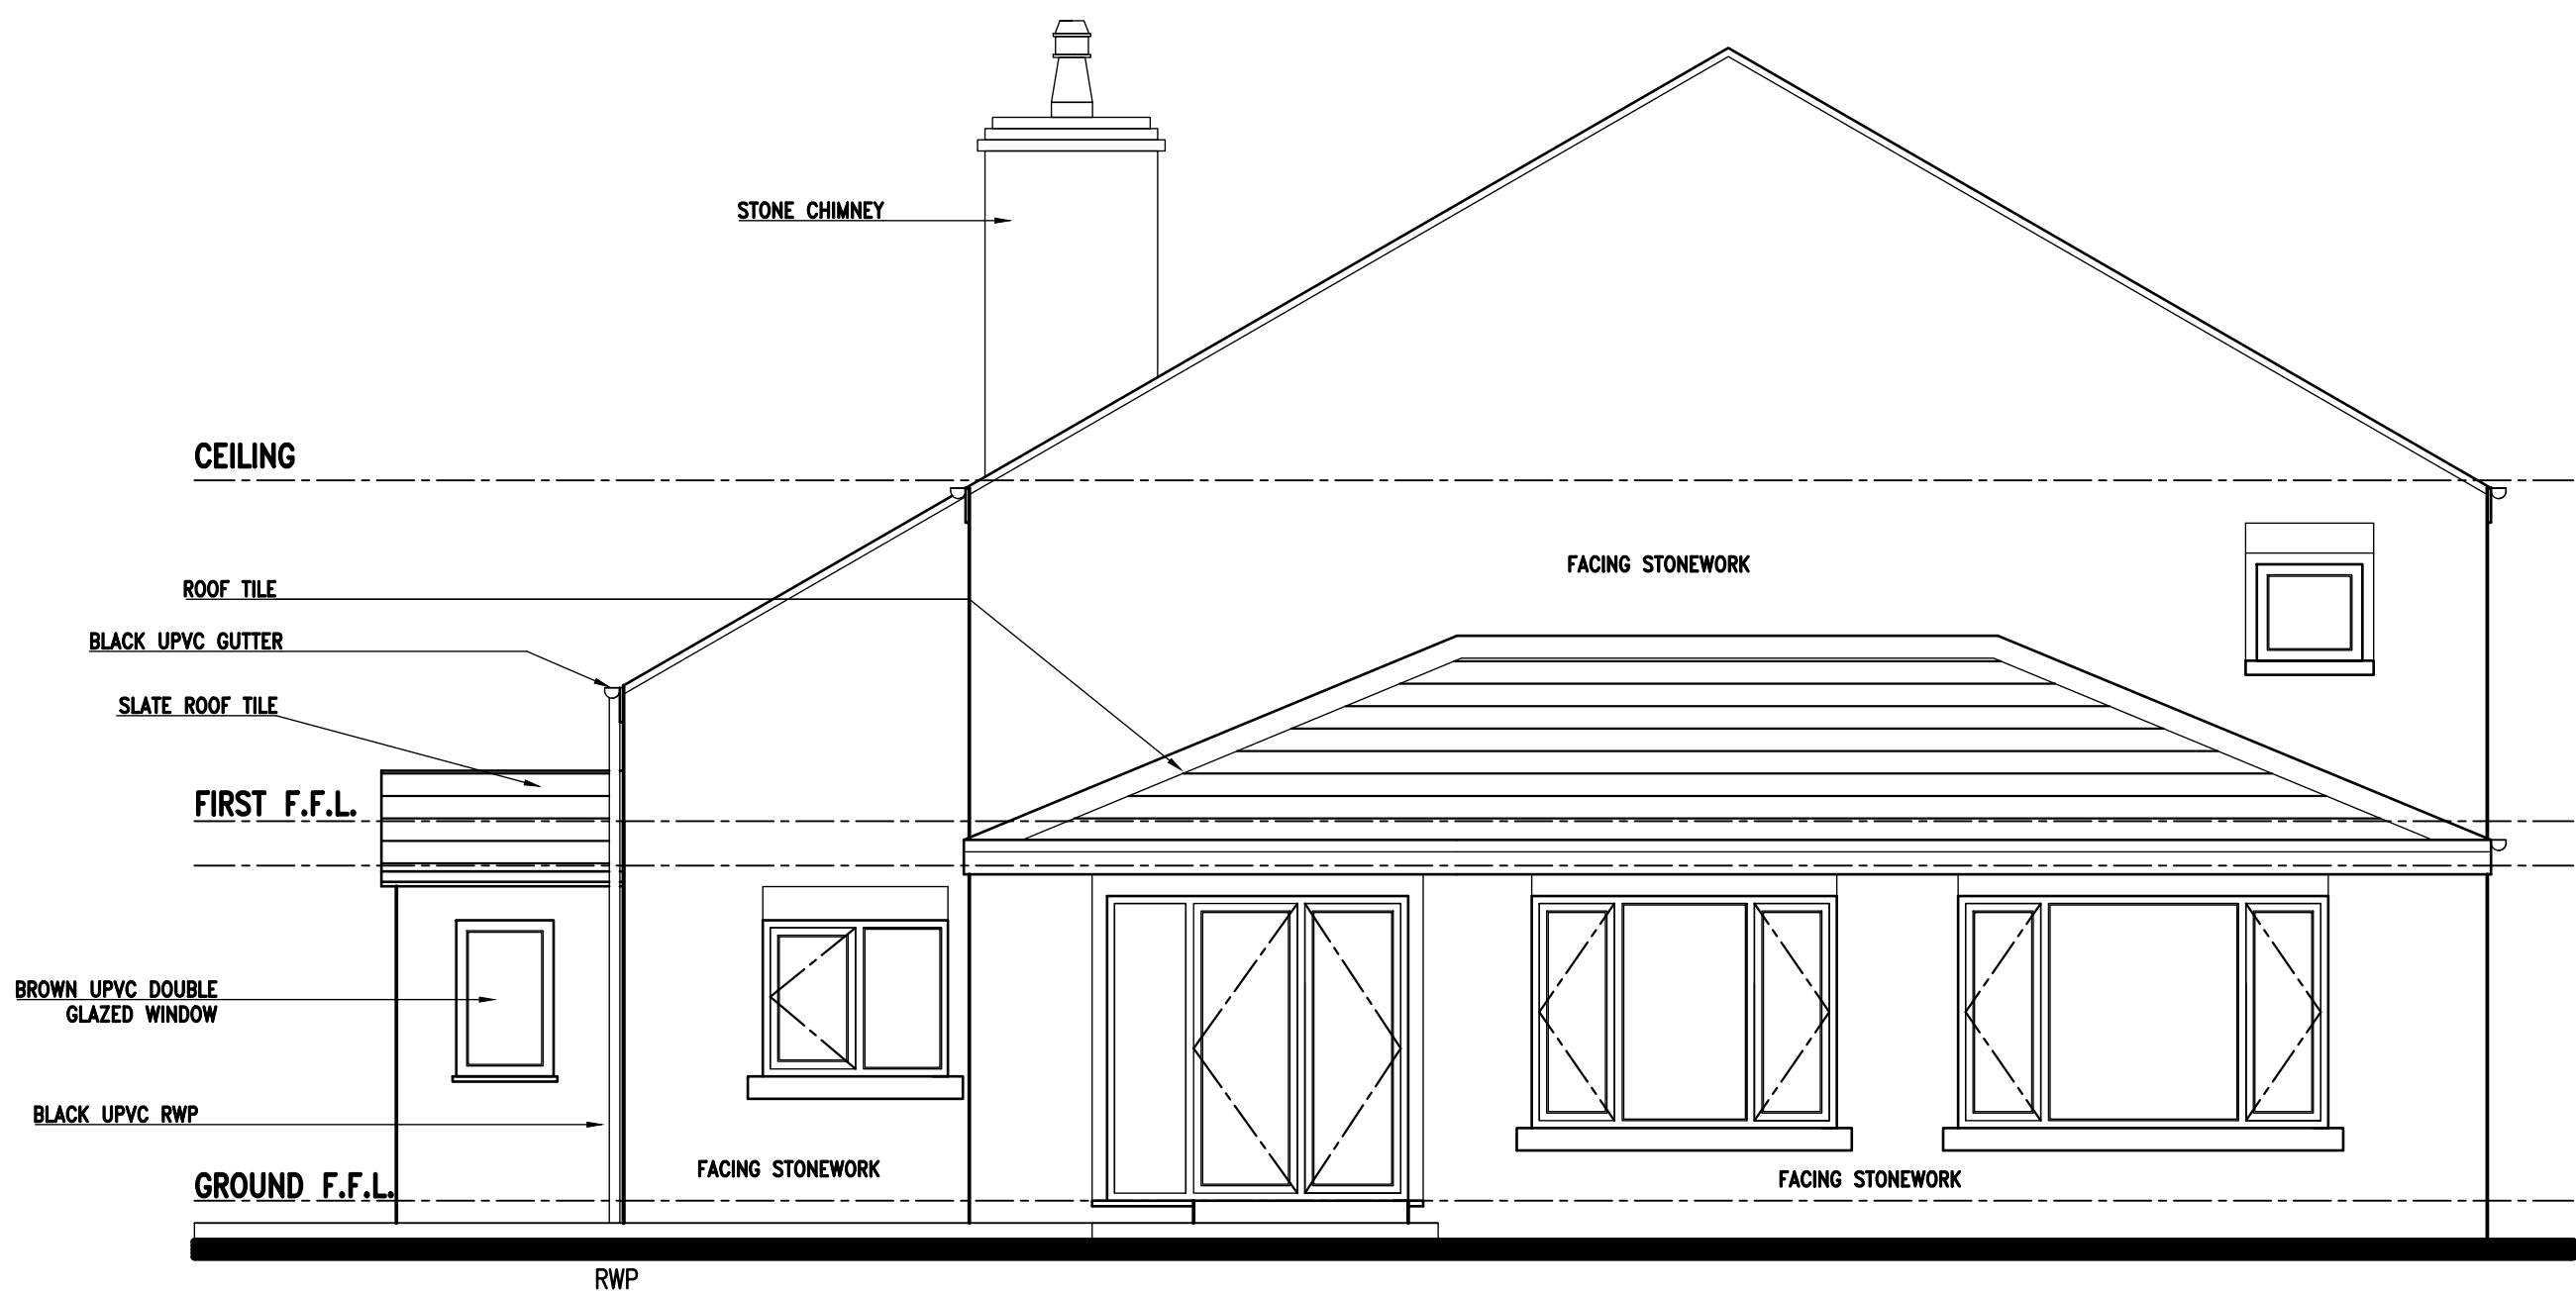


Existing Side Elevation

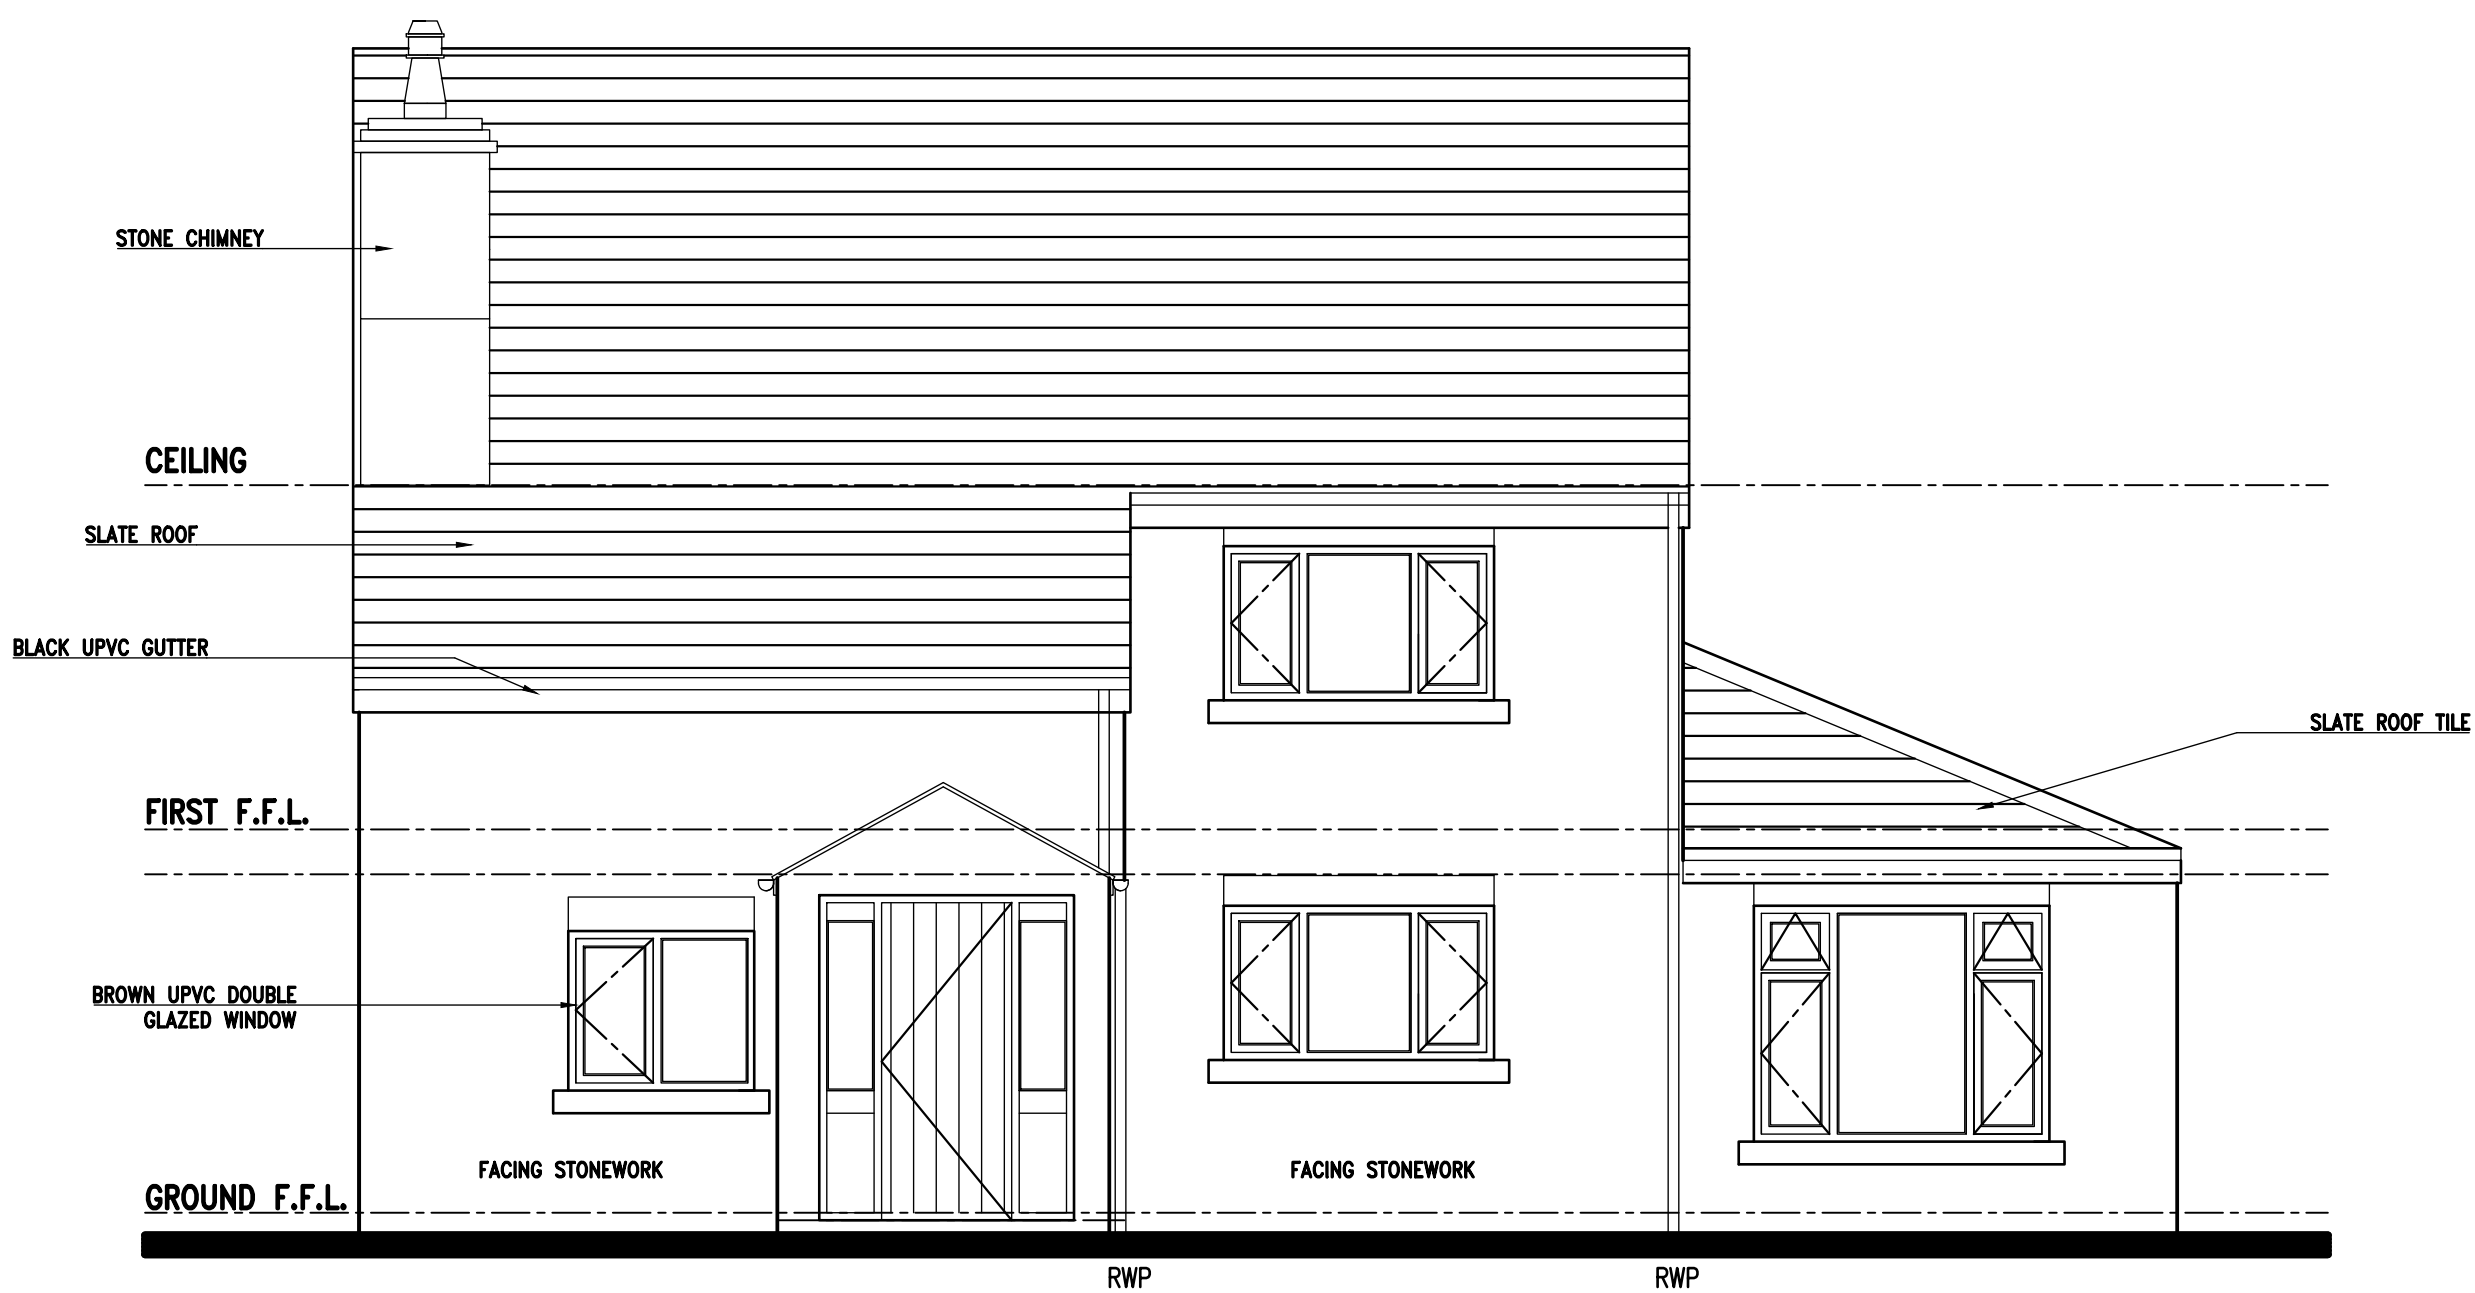

Existing Front Elevation

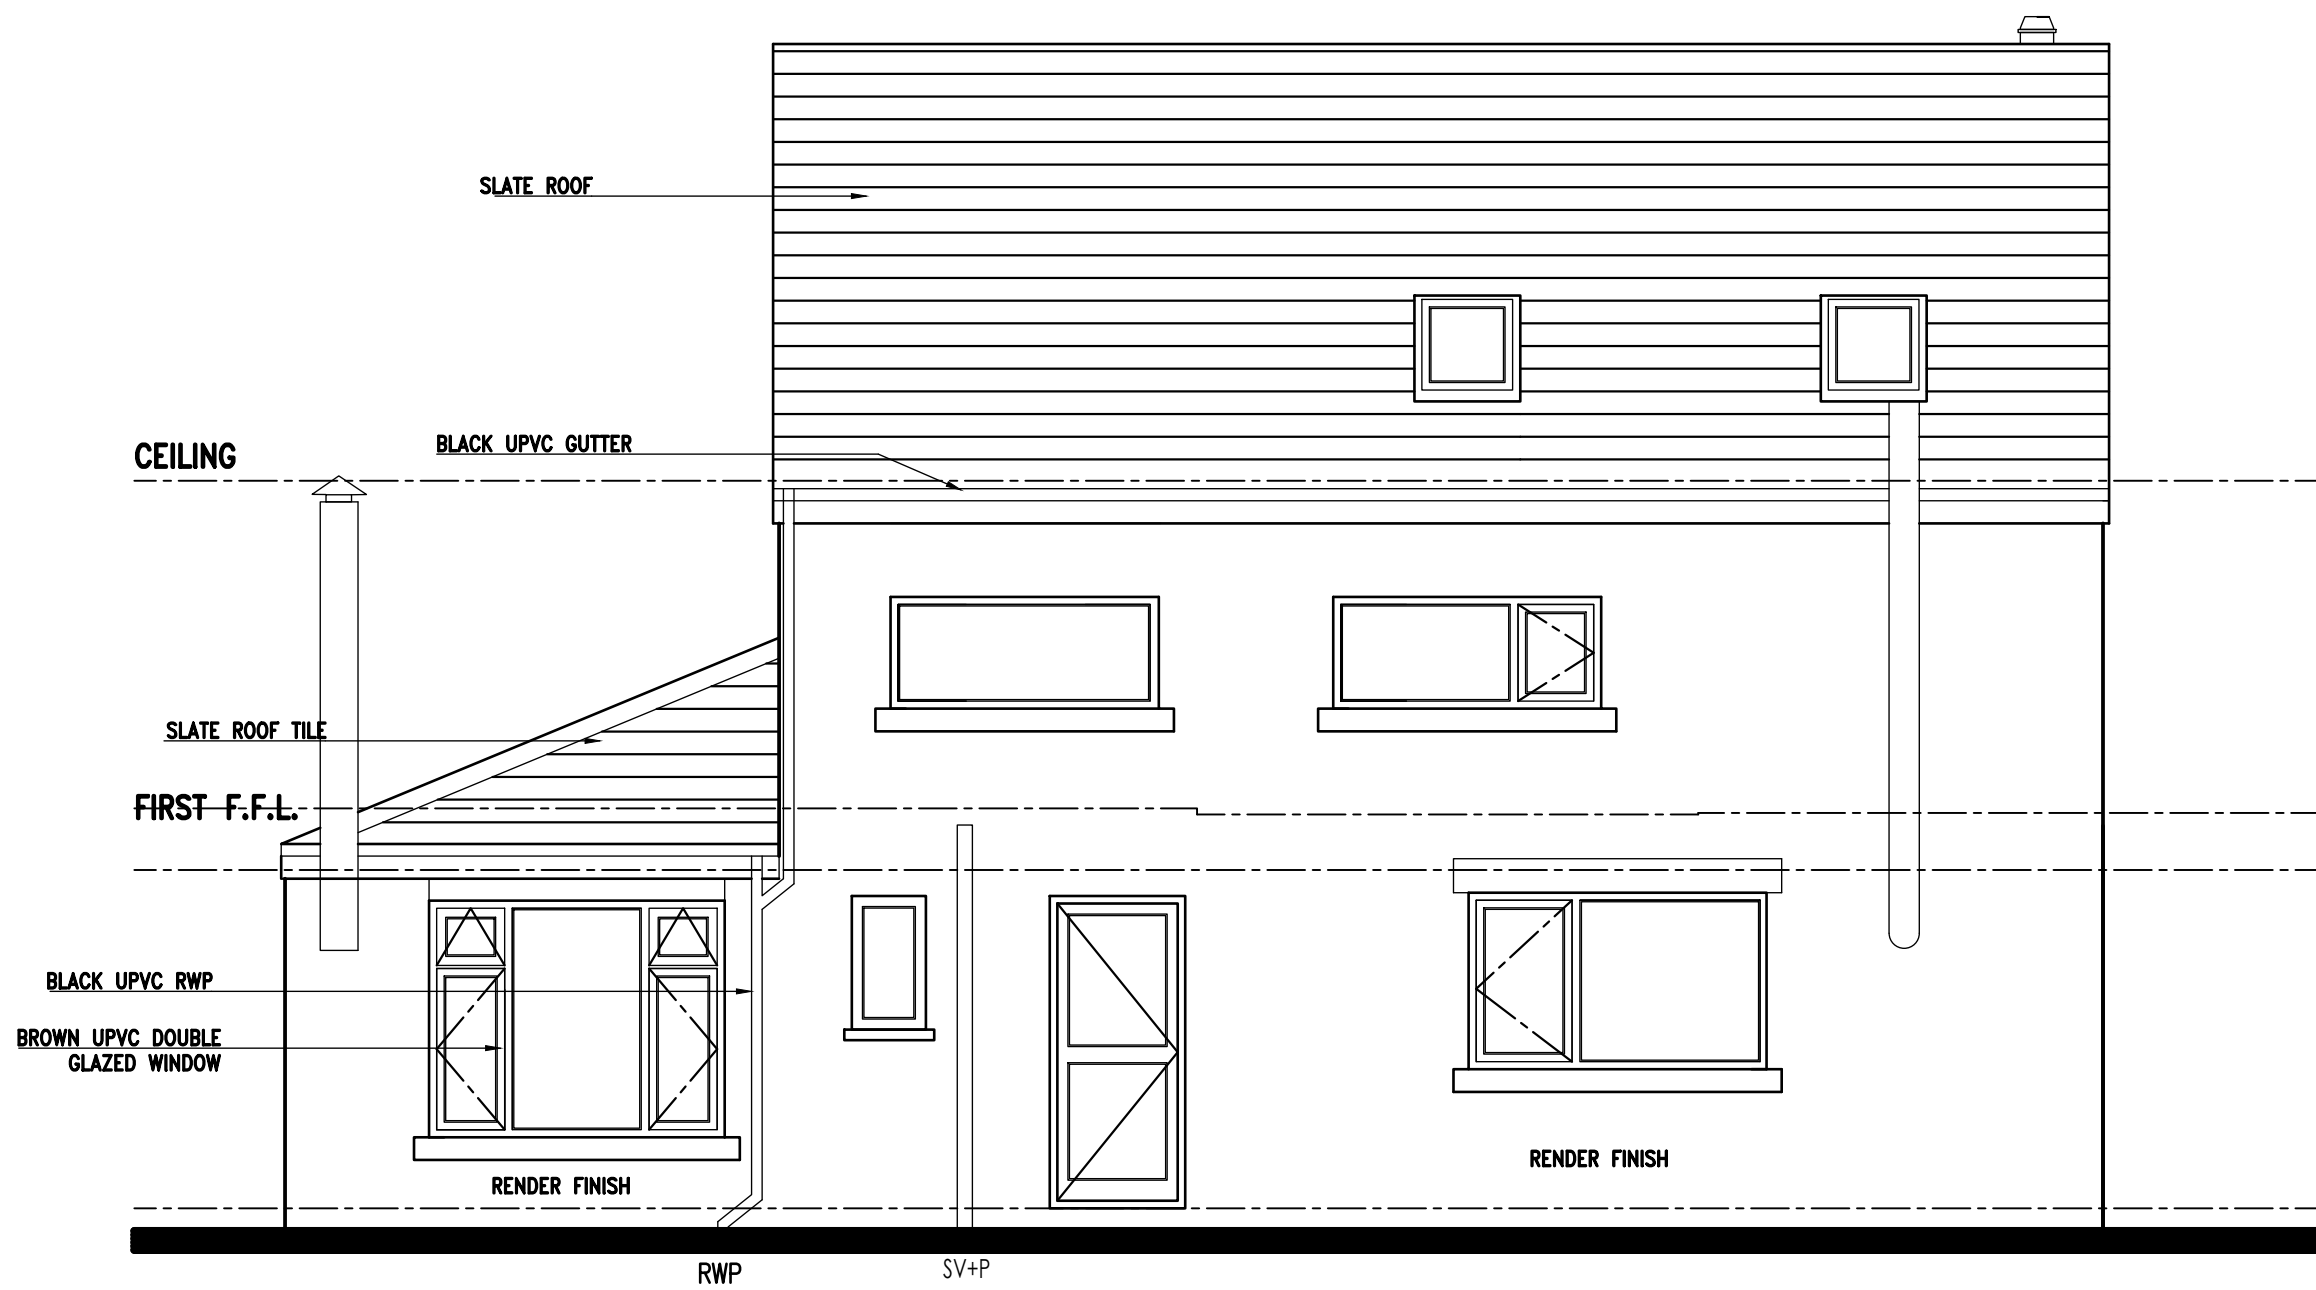

Existing Rear Elevation

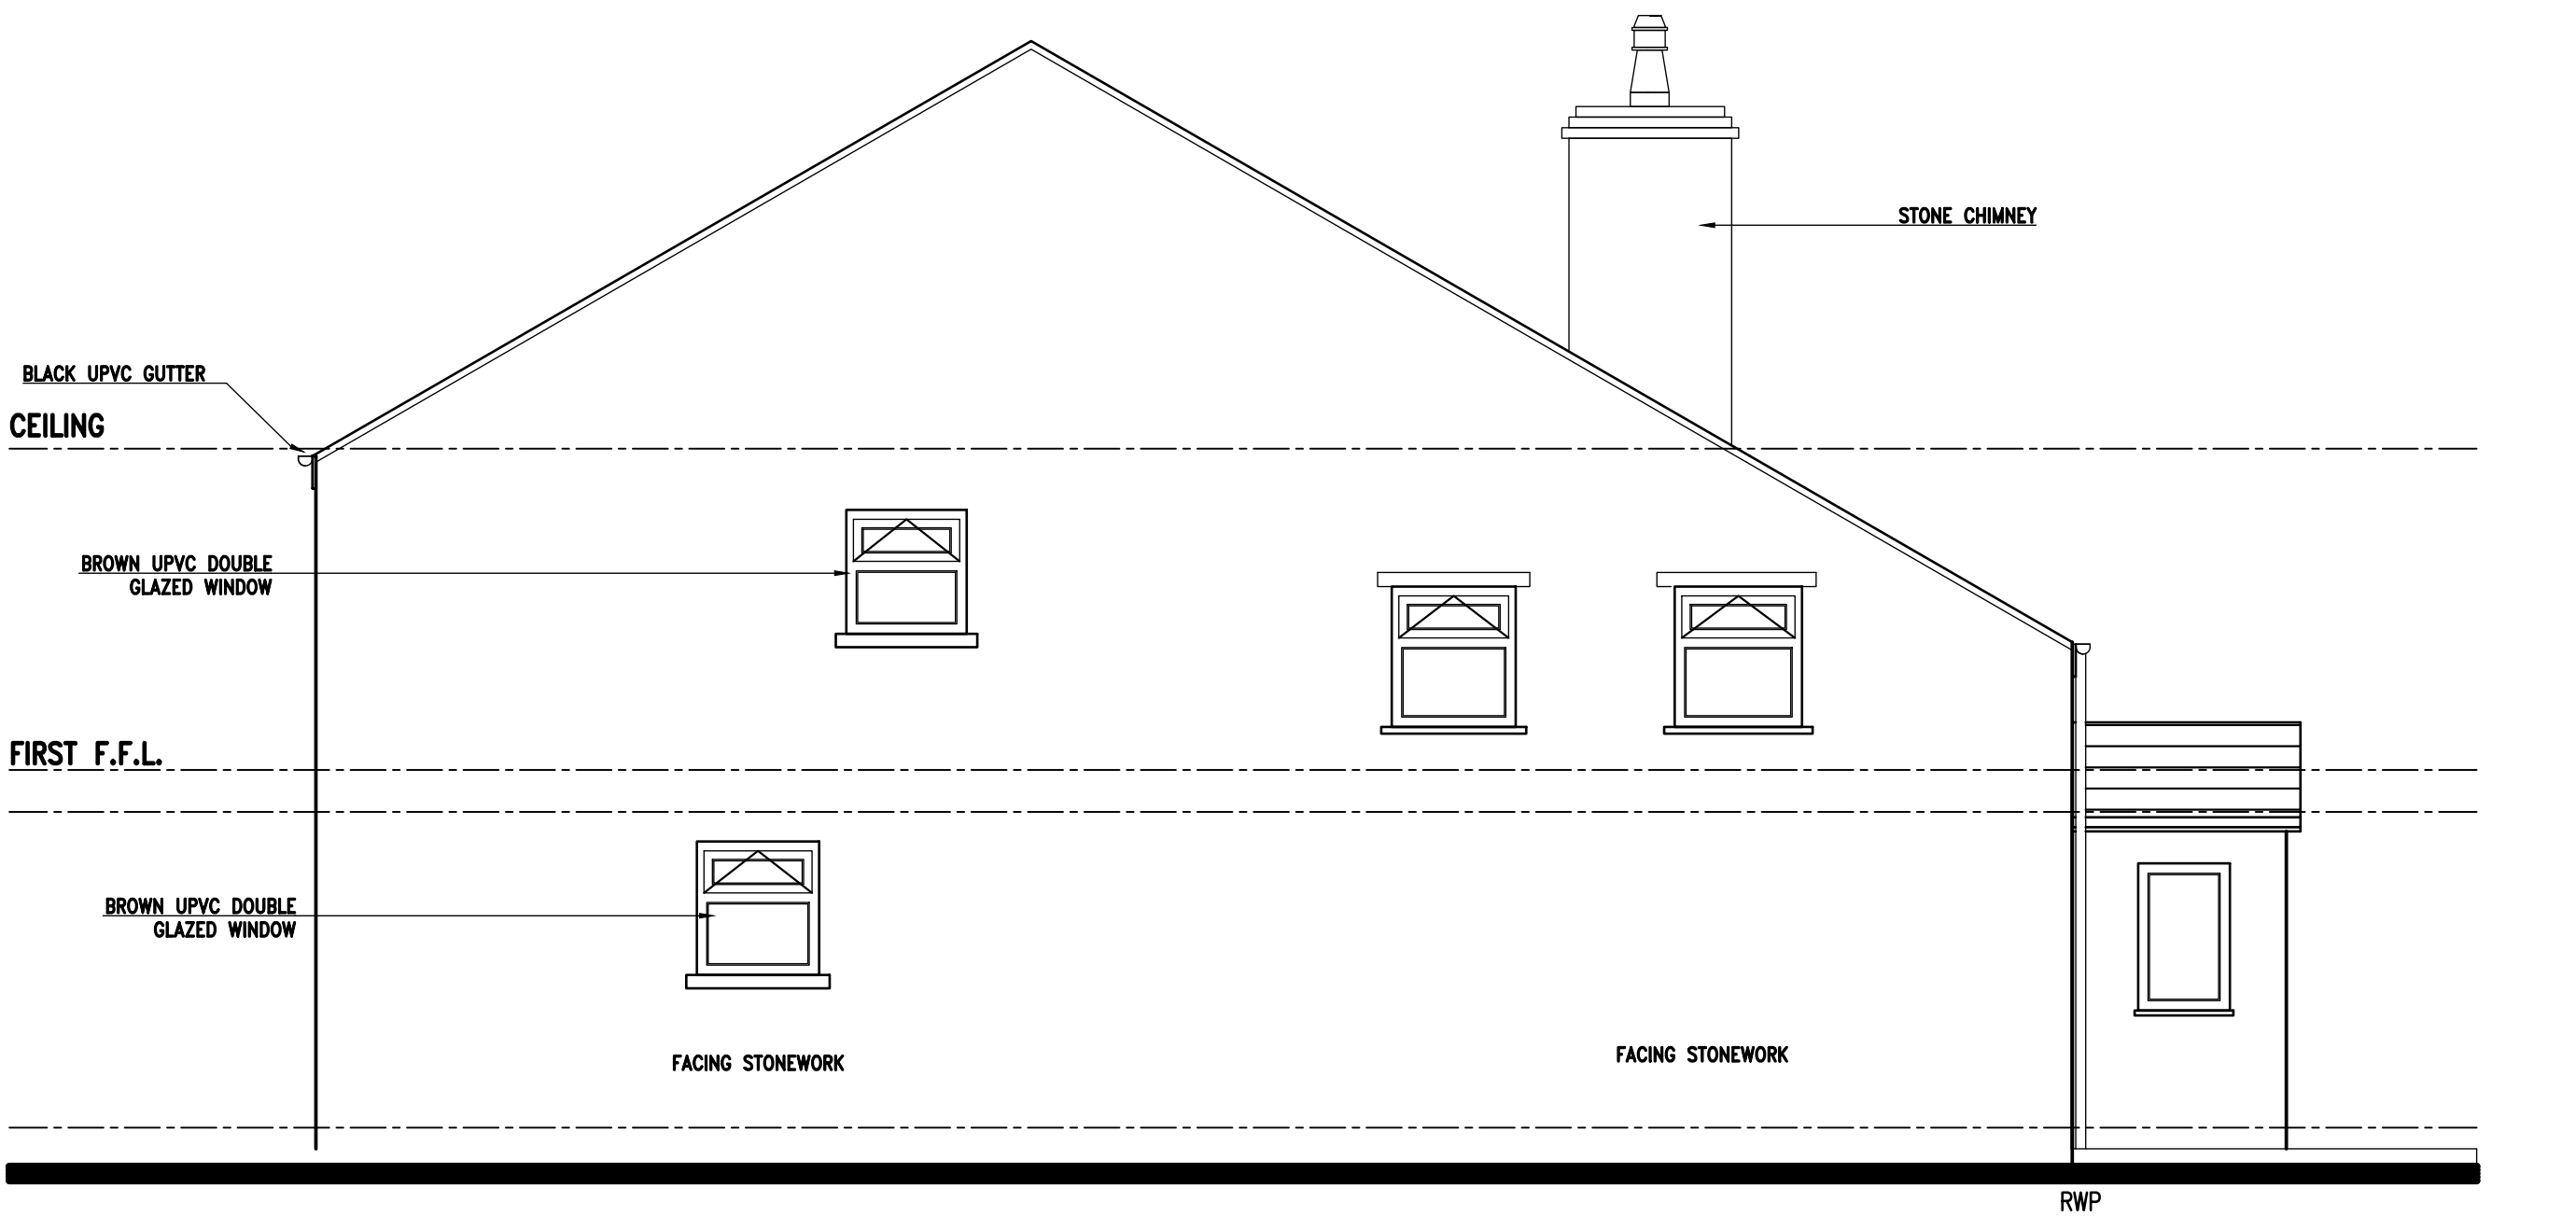

Existing Side Elevation

