




existing plan

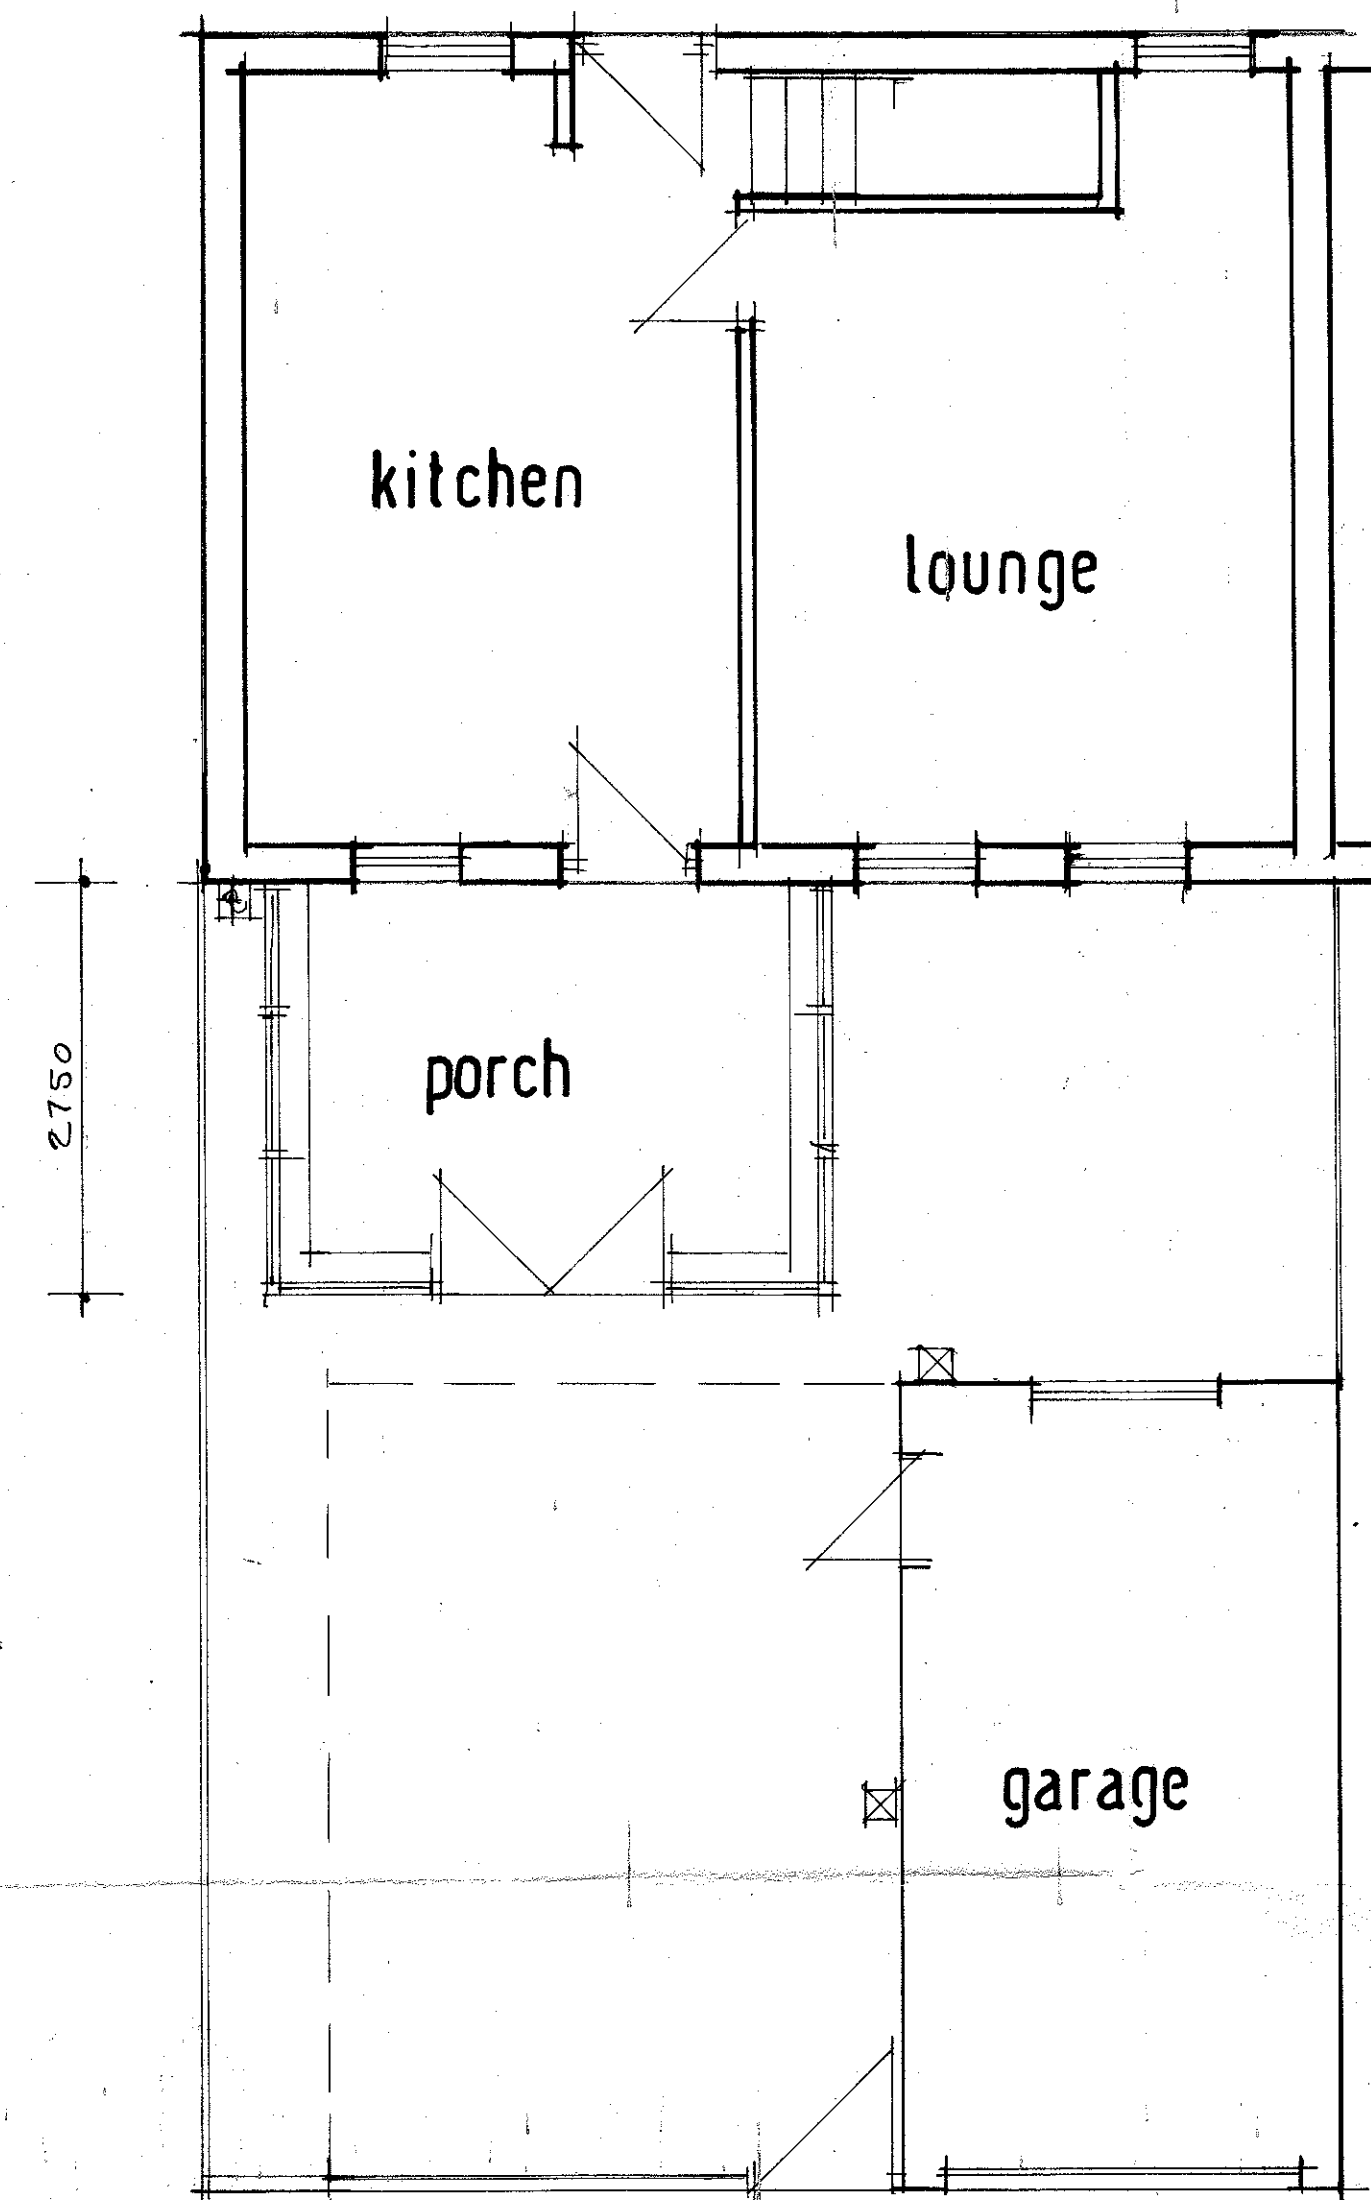


proposed plan

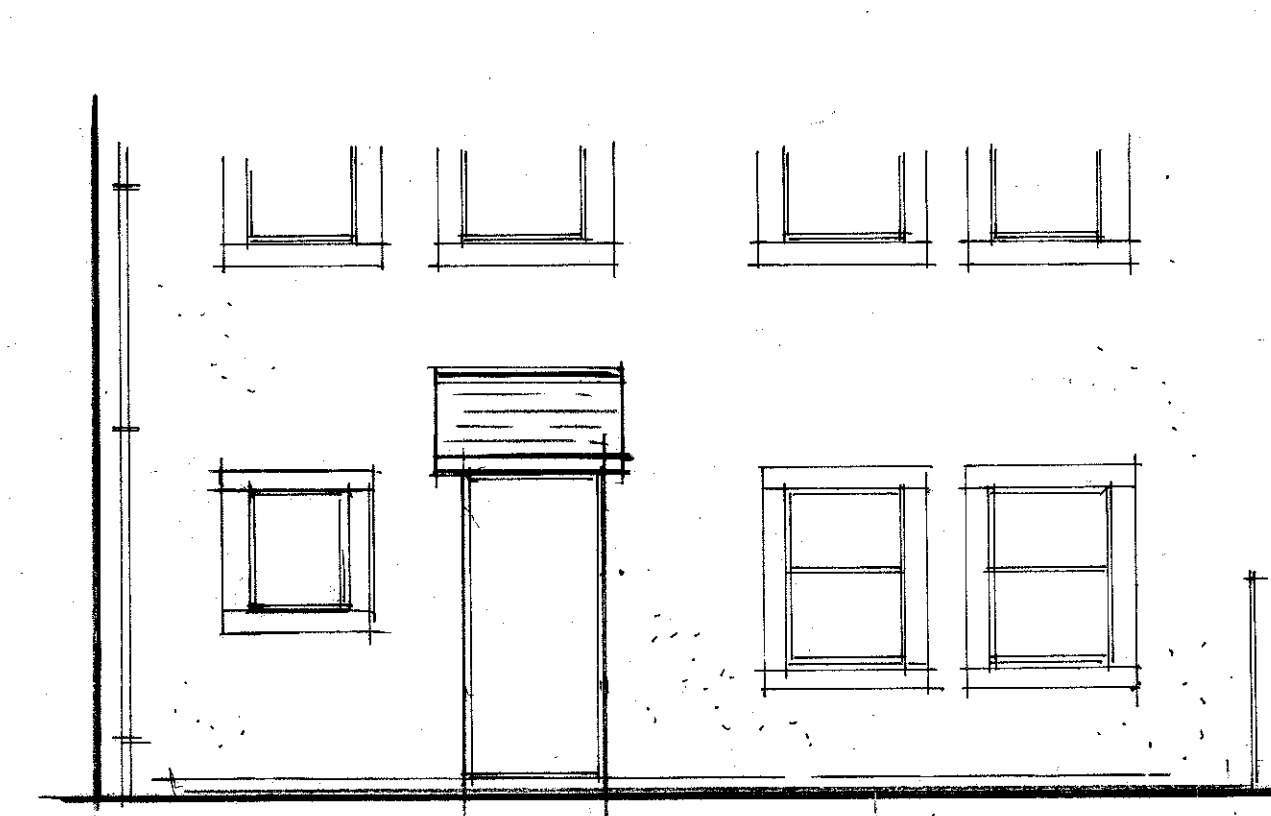


existing front elevation

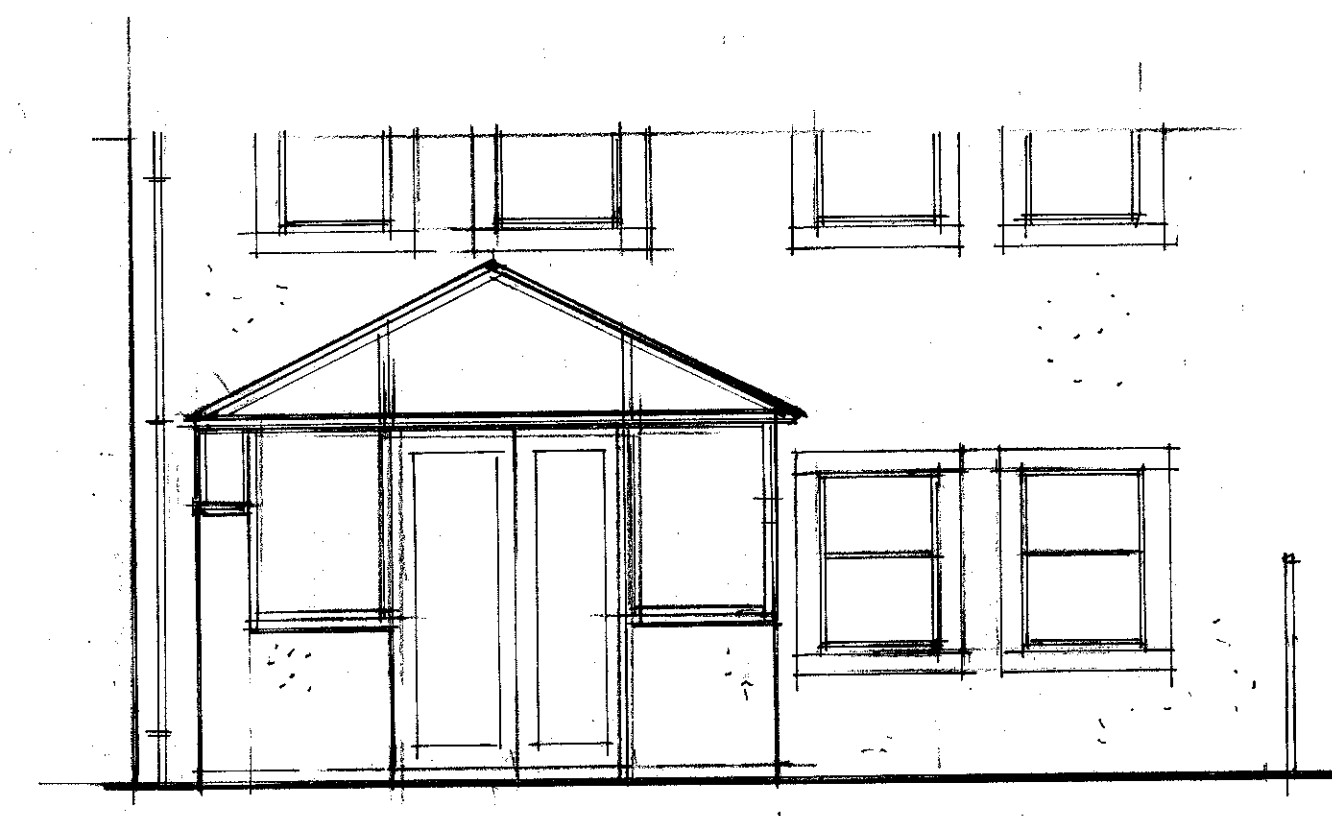

proposed front elevation

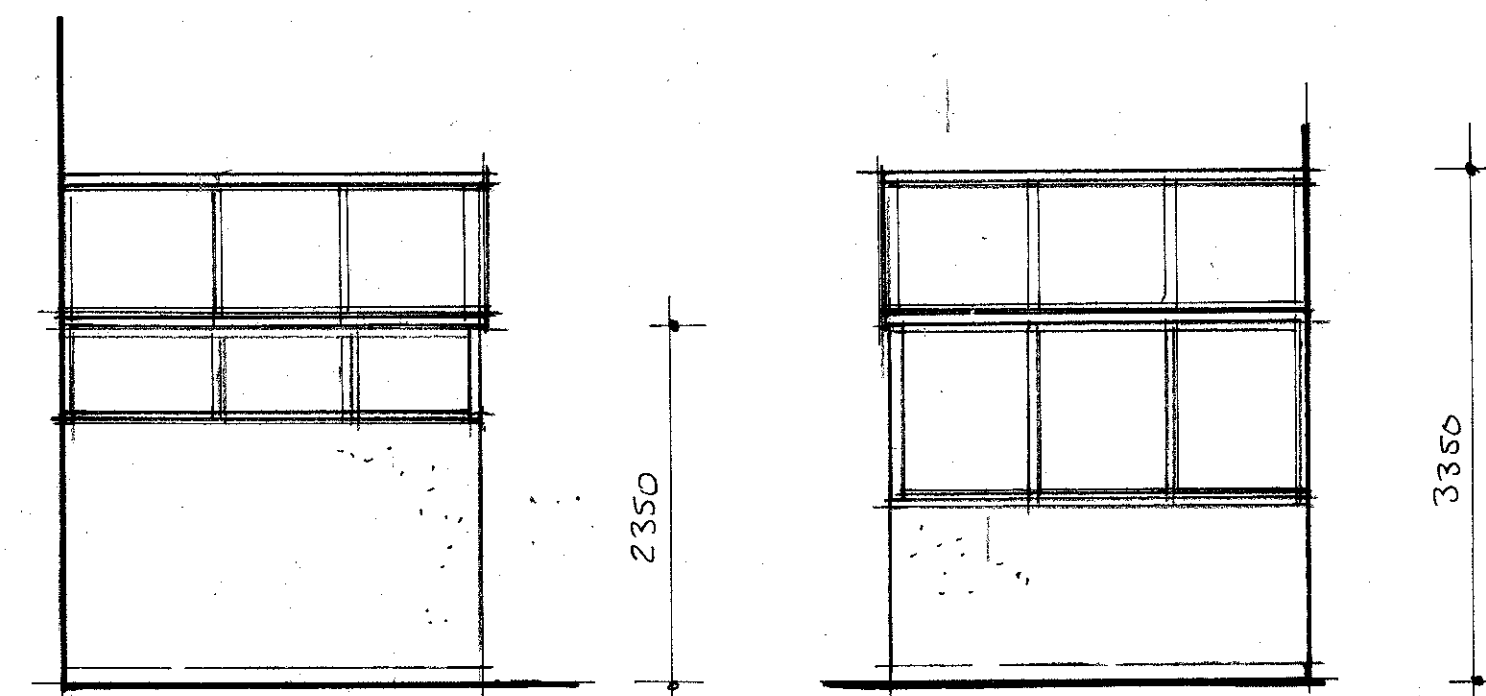


proposed side elevations

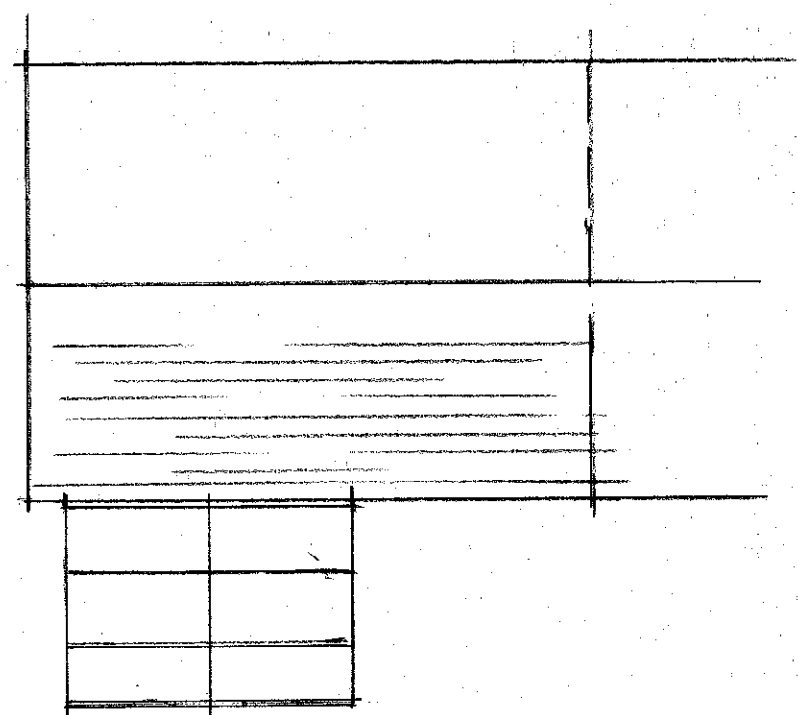

roof plan



location plan 1:1250

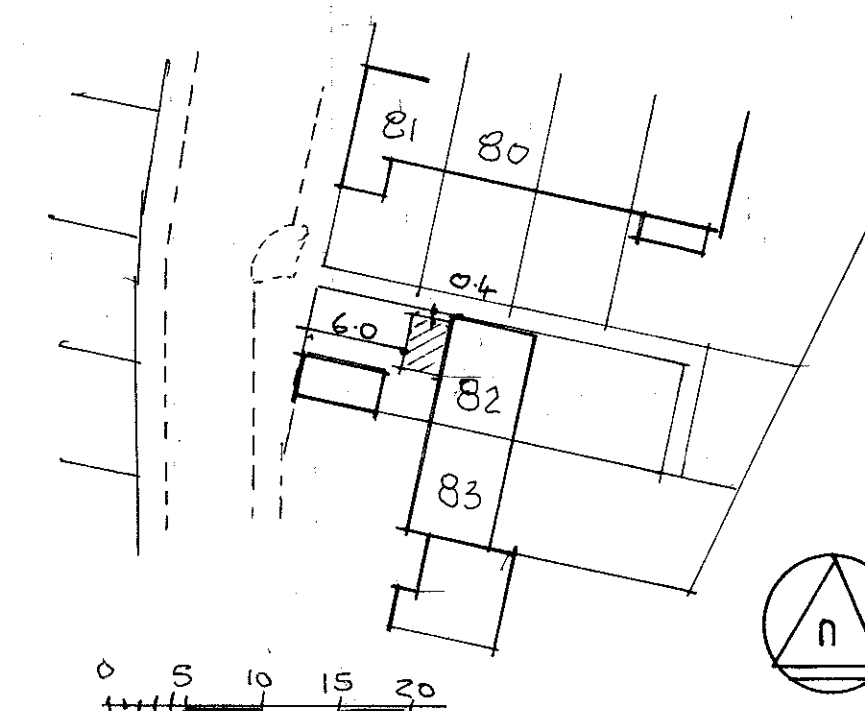

site plan 1:500

Note:
Any alterations to the specification or layout should be discussed with the Architect before work is carried out on site.
Contractor to check dimensions before commencing work, any discrepancies notified to the Engineer/Architect as soon as possible and to ensure all work complies with the material manufacturers recommendations.

Title:
**82 RIVERSIDE, CLITHEROE,
FRONT PORCH / CONSERVATORY.**

320190286P

Scales: 1:50, 1:100

Chris Astin MCIAT
Building Design Services
Domestic, Commercial and Industrial

Plans prepared for:
• Planning Applications
• Building Regulations
• Extensions
• Barn Conversions etc

17 Newby Close
Barnley
BB11 4QU
Tel: 01282 703994
Mobile: 07834 1182732
email: chris.astin@btconnect.com