


320190

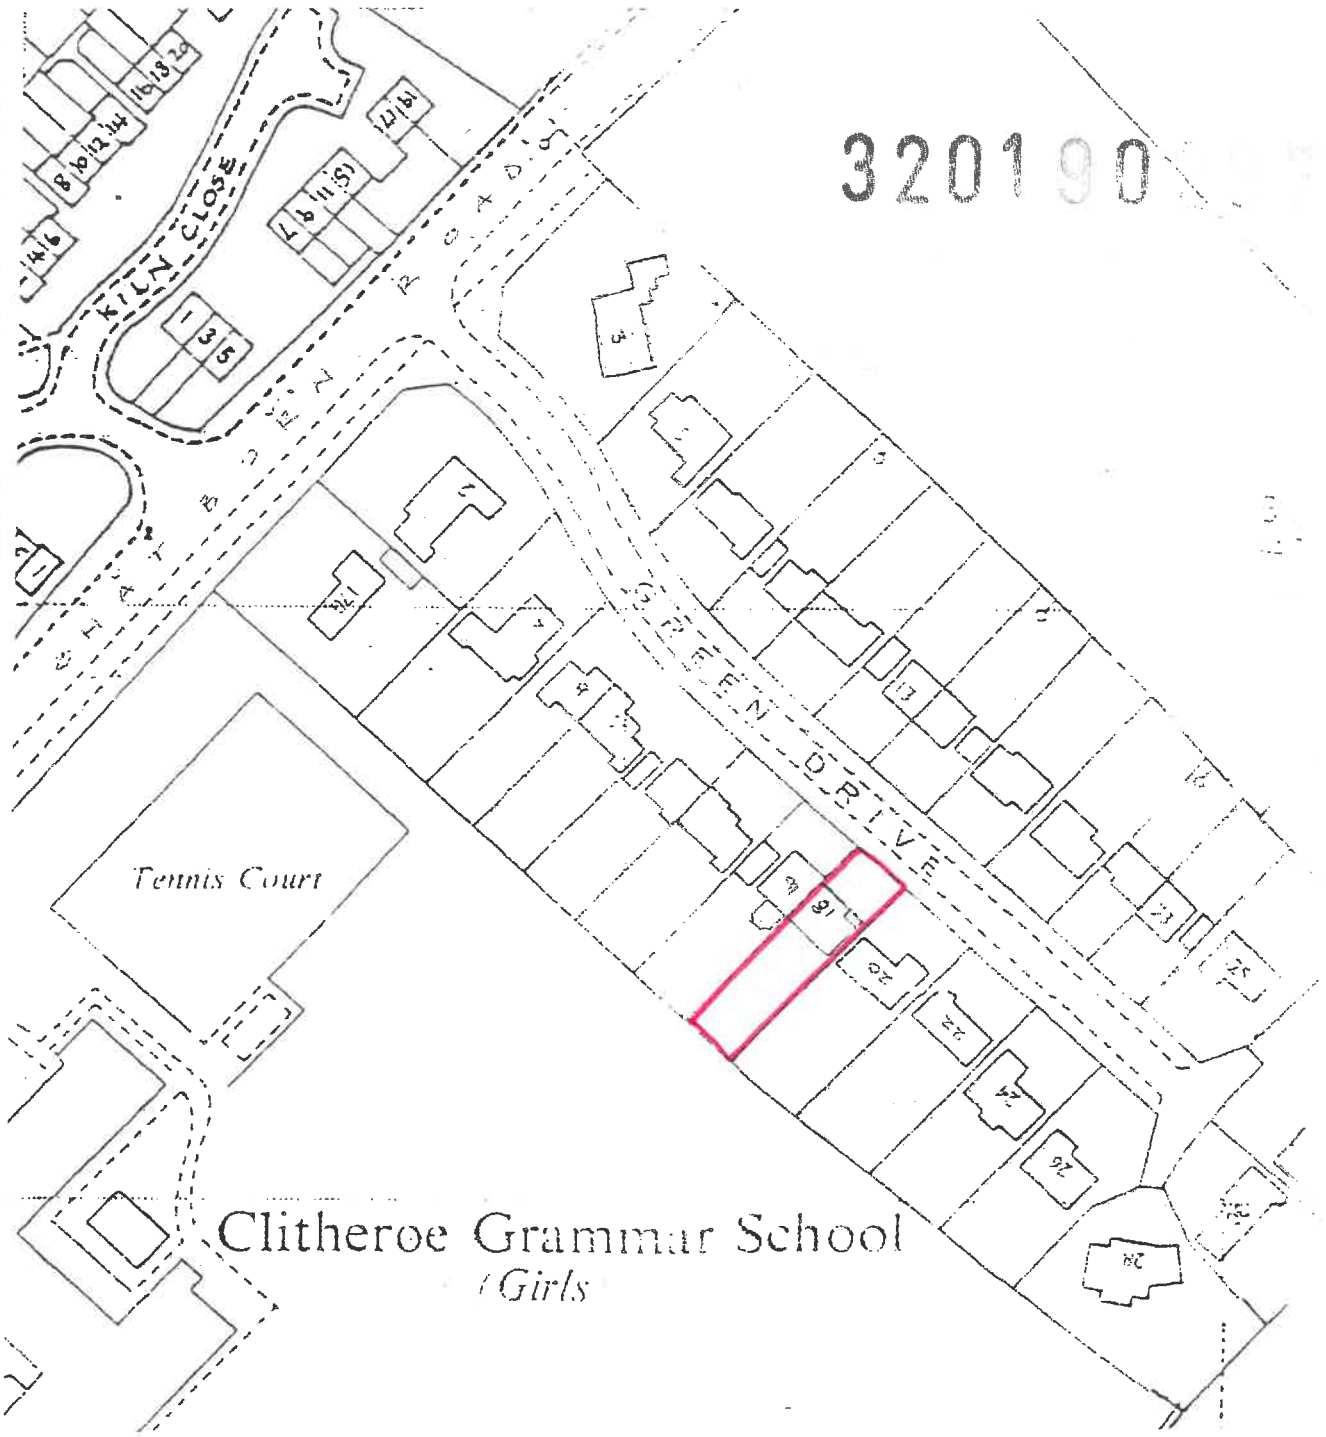

Proposed Extension:  
No. 18, Green Drive  
Clitheroe  
BB7 2BB  
Scale 1:1250  
July 2002

Location Plan

