




1 SOUTH WEST  
1 : 100




7 3D View 3




2 SOUTH EAST  
1 : 100

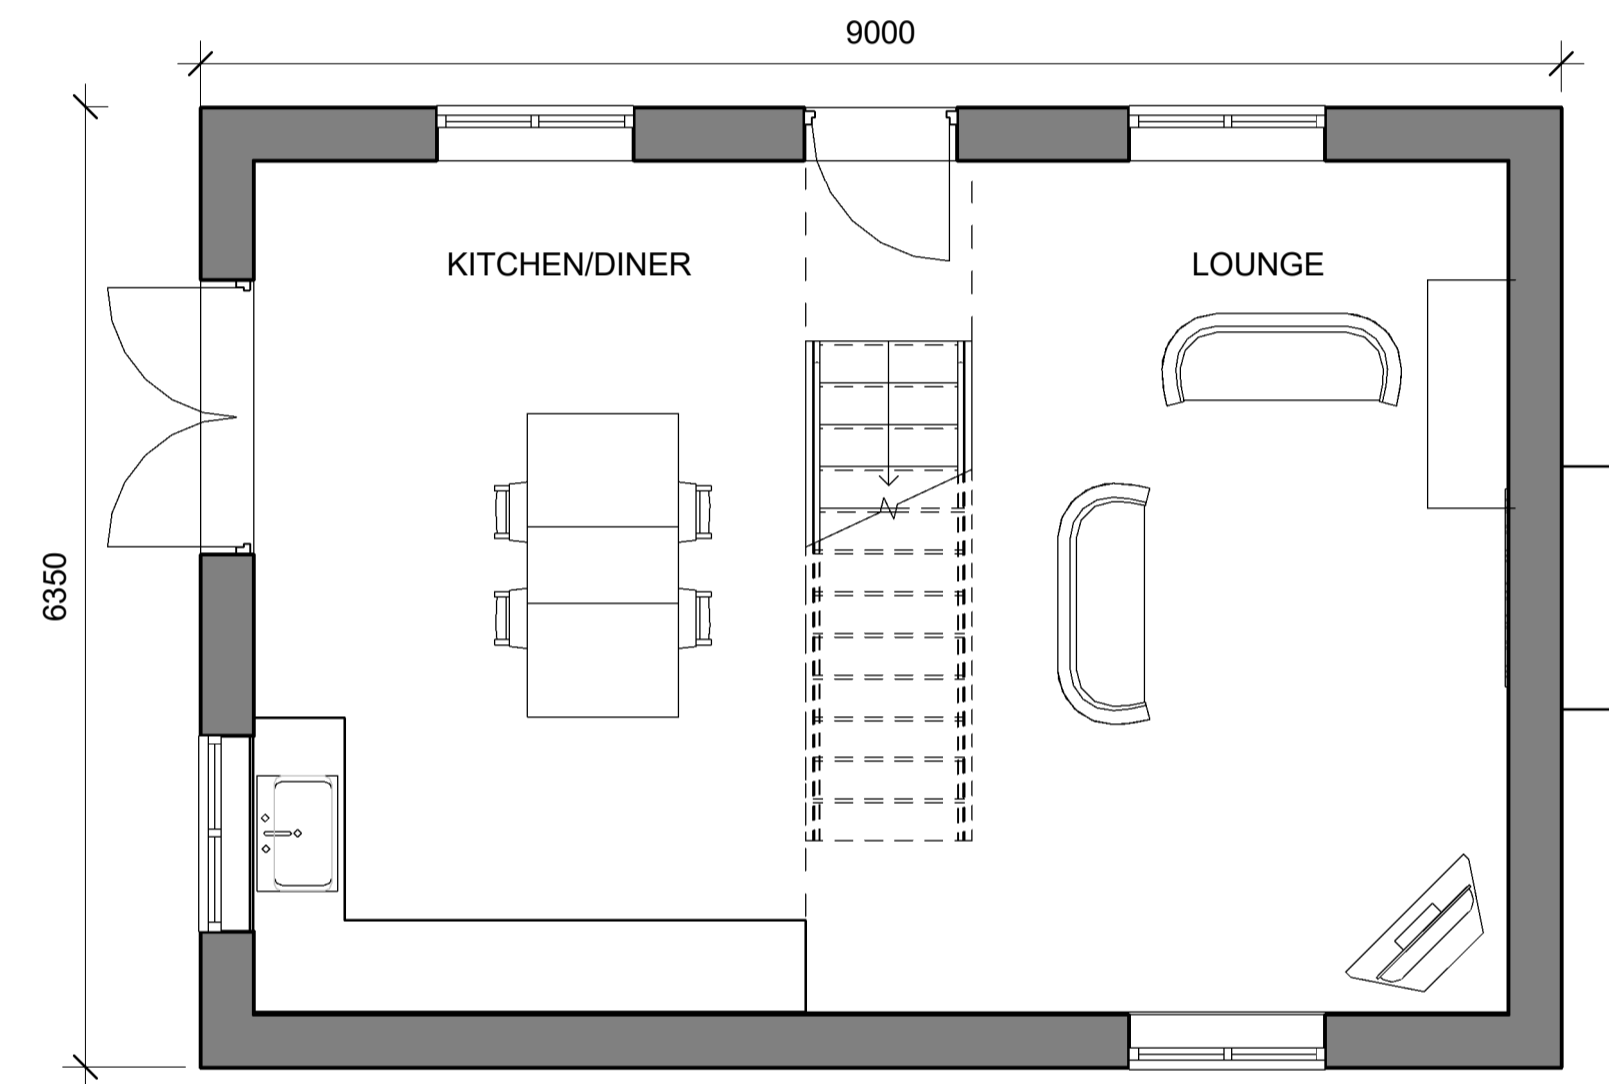


5 GROUND FLOOR  
1 : 50

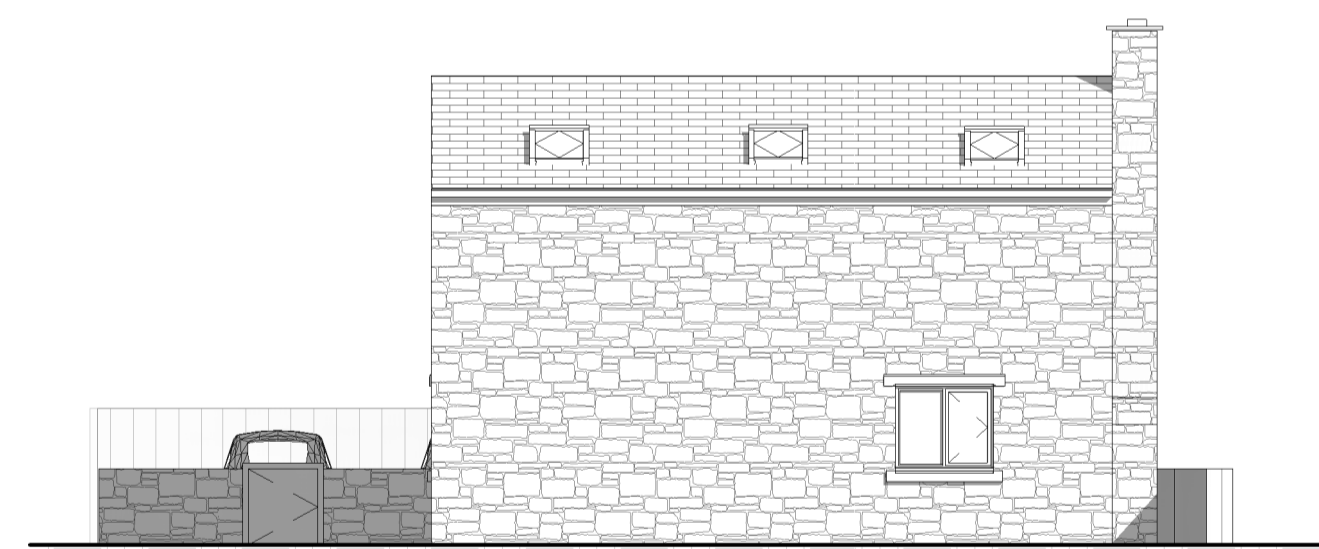

3 NORTH EAST  
1 : 100

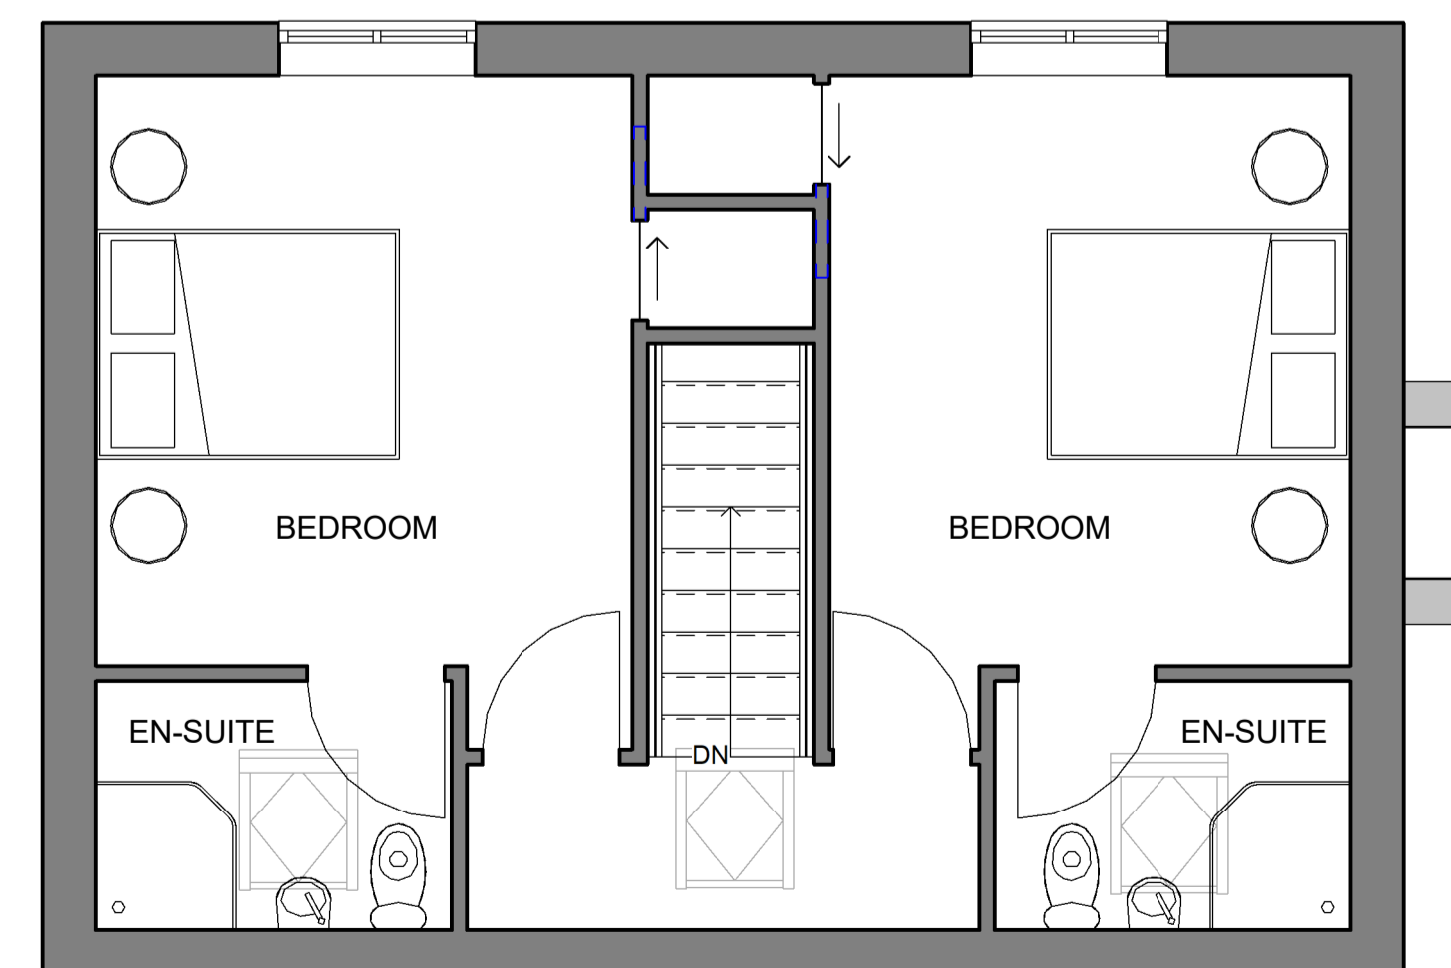

6 FIRST FLOOR  
1 : 50

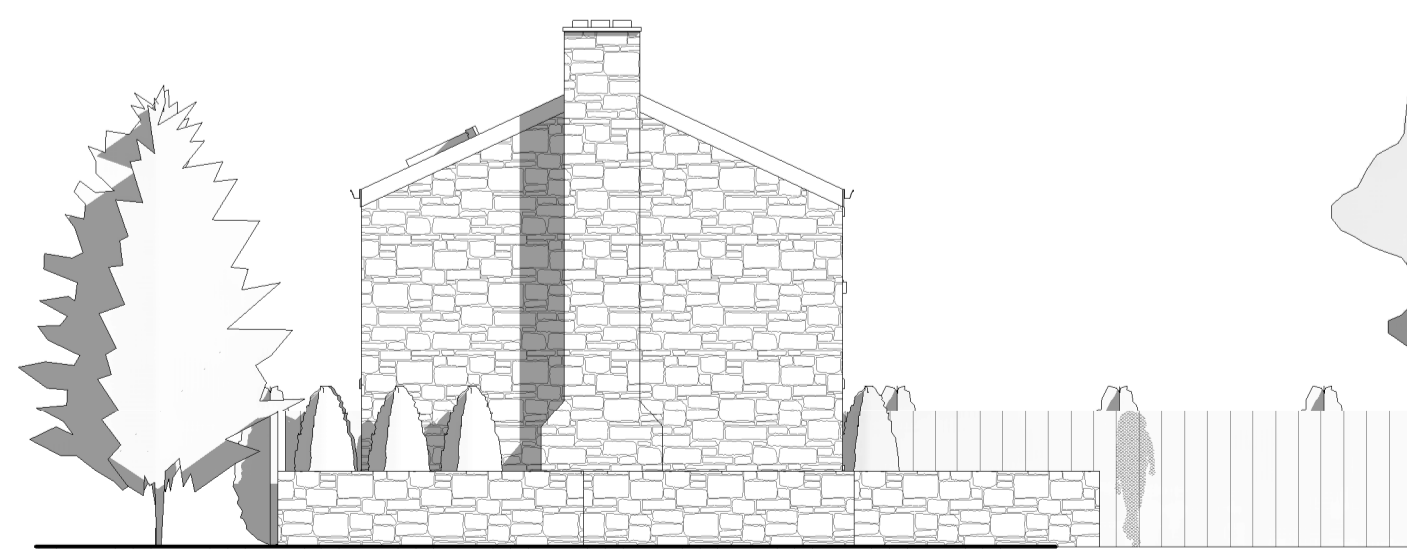

4 NORTH WEST  
1 : 100

Peter Hitchen  
Architects

Marathon House  
The Sidings Business Park  
Whalley, BB7 9SE

01254 823 855

www.peterhitchenarchitects.co.uk

PROPOSED HOILDAY ACCOMMODATION  
AT MILL FARM, MILL LANE, WADDINGTON

**MATERIALITY:**  
**WALLS** - RANDOM STONEMWORK TO MATCH EXISITNG AND SURROUNDING BUILDINGS.  
**ROOF** - WELSH BLUE SLATE TO MATCH EXISTING AND SURROUNDING BUILDINGS.  
**WINDOWS** - TIMBER WINDOWS WITH STONE HEADS AND CILLS.

No.	Description	Date
A	PLANNING APPLICATION SUBMISSION	03/04/2019
B	REMOVAL OF REAR WINDOW	24/05/2019
C	DESIGN CHANGES	04/06/2019

CLIENT:  
MR & MRS COWKING

PROJECT:  
PROPOSED HOLIDAY  
ACCOMMODATION AT MILL  
FARM, WADDINGTON

SHEET:  
**PROPOSED PLANS &  
ELEVATIONS**

Project number	PHA/328
Date	04/06/2019
Drawn by	RH
Checked by	PH

**A100**

Scale	As indicated
Sheet size	A1