


# LOCATION PLAN

FAIRCLOUGH BARN, LOUD BRIDGE ROAD, CHIPPING, PRESTON, PRESTON, PR3 2NX

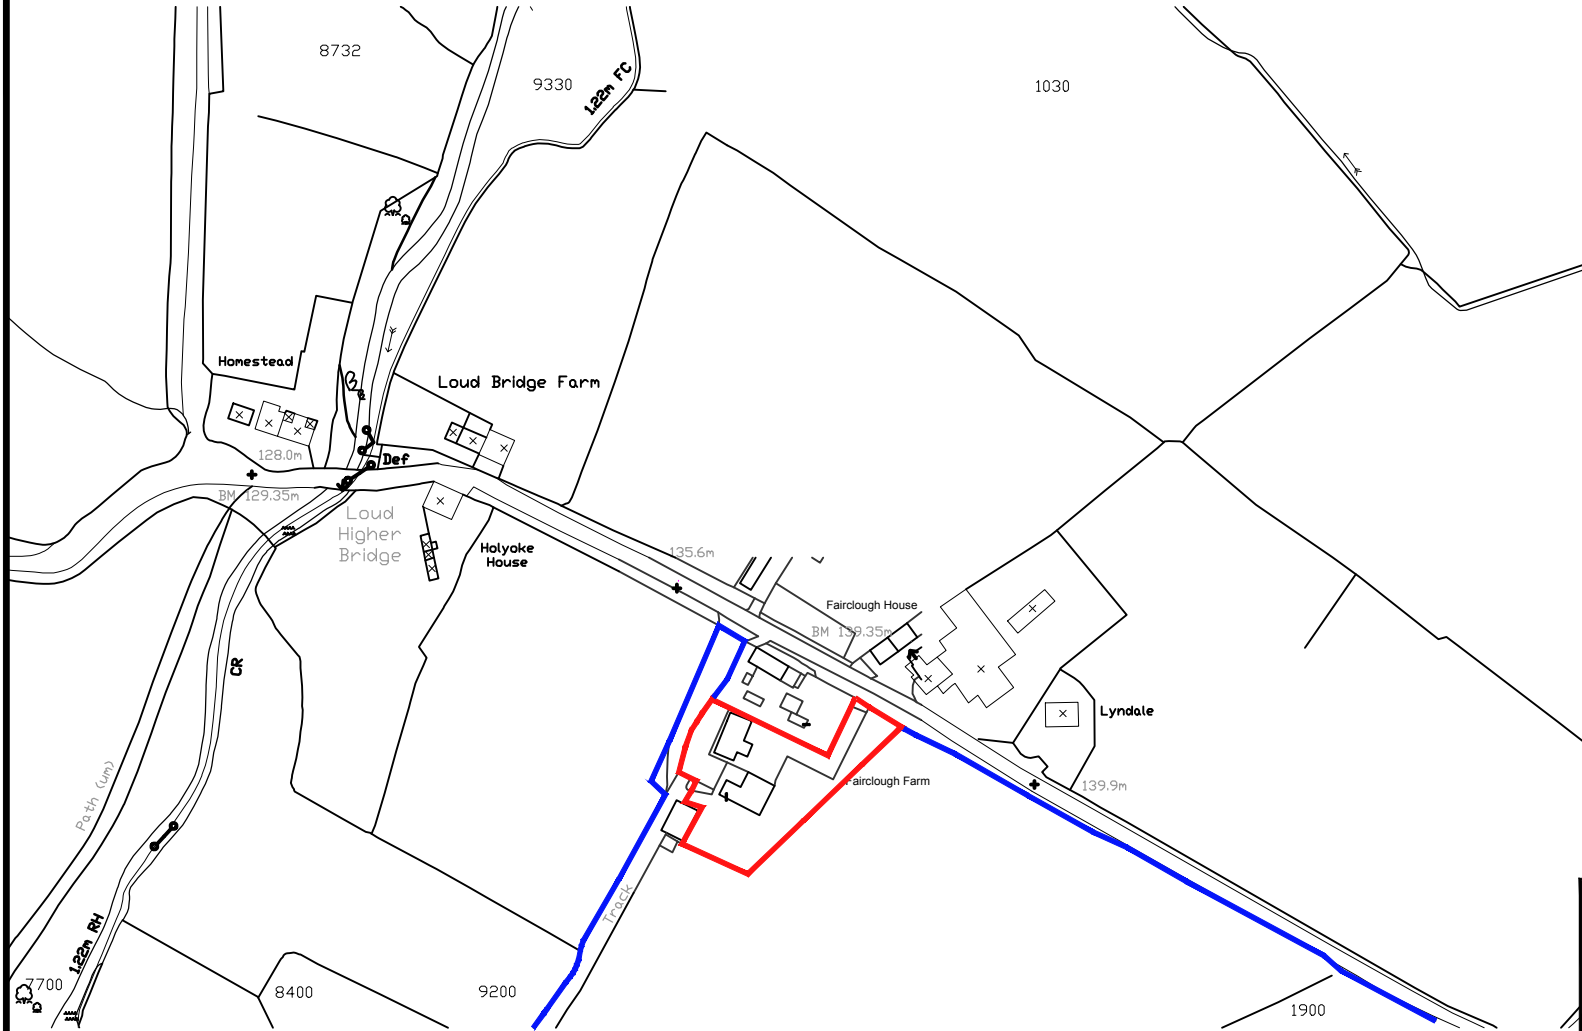

2 CROSTON VILLA HIGH STREET GARSTANG PRESTON PR3 1EA	
<b>T:</b> 01995 604514 <b>E:</b> info@GrahamAnthonyAssociates.com <b>W:</b> www.GrahamAnthonyAssociates.com	
CLIENT <b>SLATER</b>	DWG STATUS PLANNING PURPOSES ONLY
DRAWING TITLE / PROJECT <b>LOCATION PLAN:</b> FAIRCLOUGH BARN, LOUD BRIDGE ROAD, CHIPPING, PRESTON, PRESTON, PR3 2NX	
DRAWING No. <b>GA3228-LP-01</b>	SCALE(S) 1:2500 (A4) DATE '19
<small>ALL DIMENSIONS TO BE CHECKED ON SITE AND ANY DISCREPANCIES TO BE REPORTED TO GRAHAM ANTHONY ASSOCIATES PRIOR TO PROCEEDING WITH ANY WORKS. DO NOT SCALE OFF DRAWING AND REFER TO WRITTEN DIMENSIONS. THIS DRAWING IS SUBJECT TO COPYRIGHT ©</small>	