



PROPOSED PLANS & ELEVATIONS

FAIRCLOUGH BARN, LOUD BRIDGE ROAD, CHIPPING, PRESTON, PRESTON, PR3 2NX

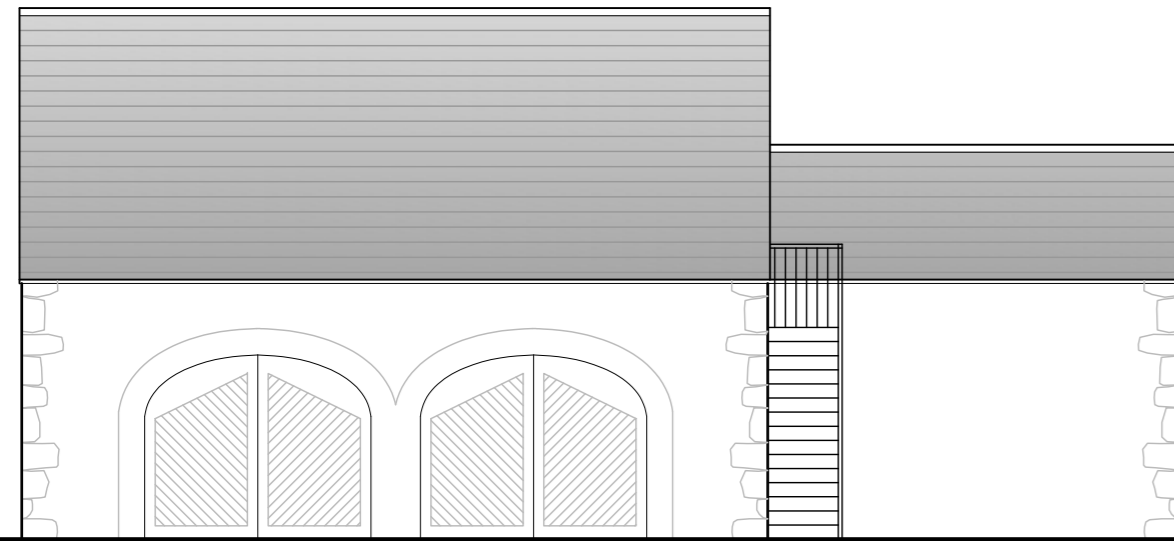


NORTH EAST

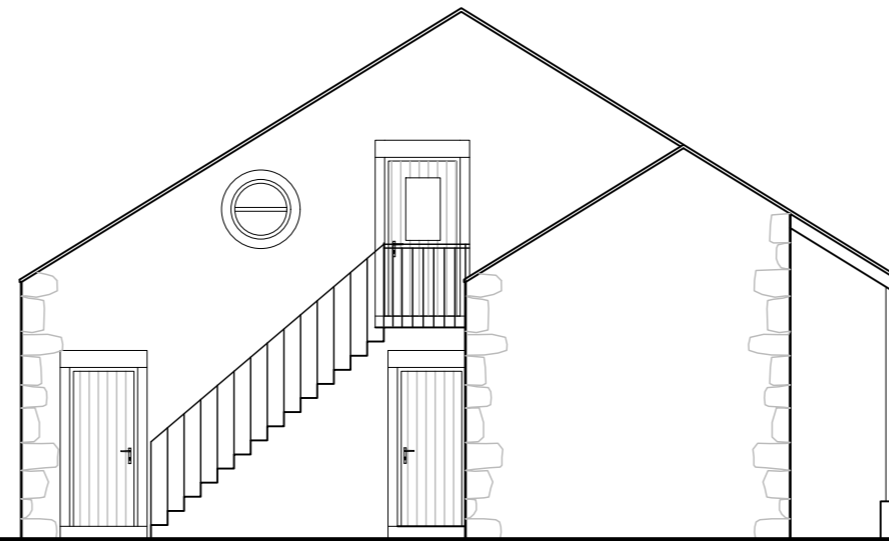


NORTH WEST




SOUTH WEST

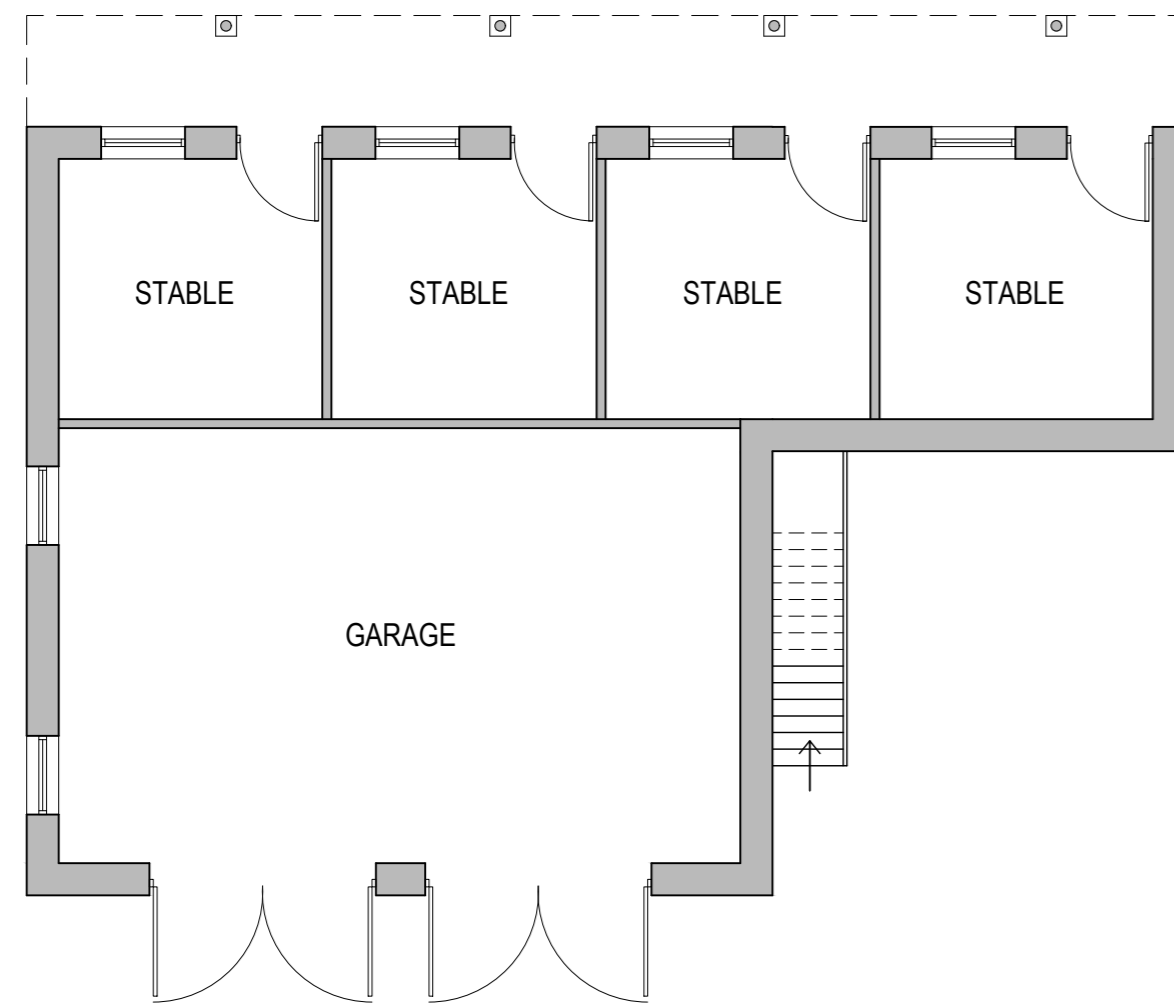



GROUND FLOOR

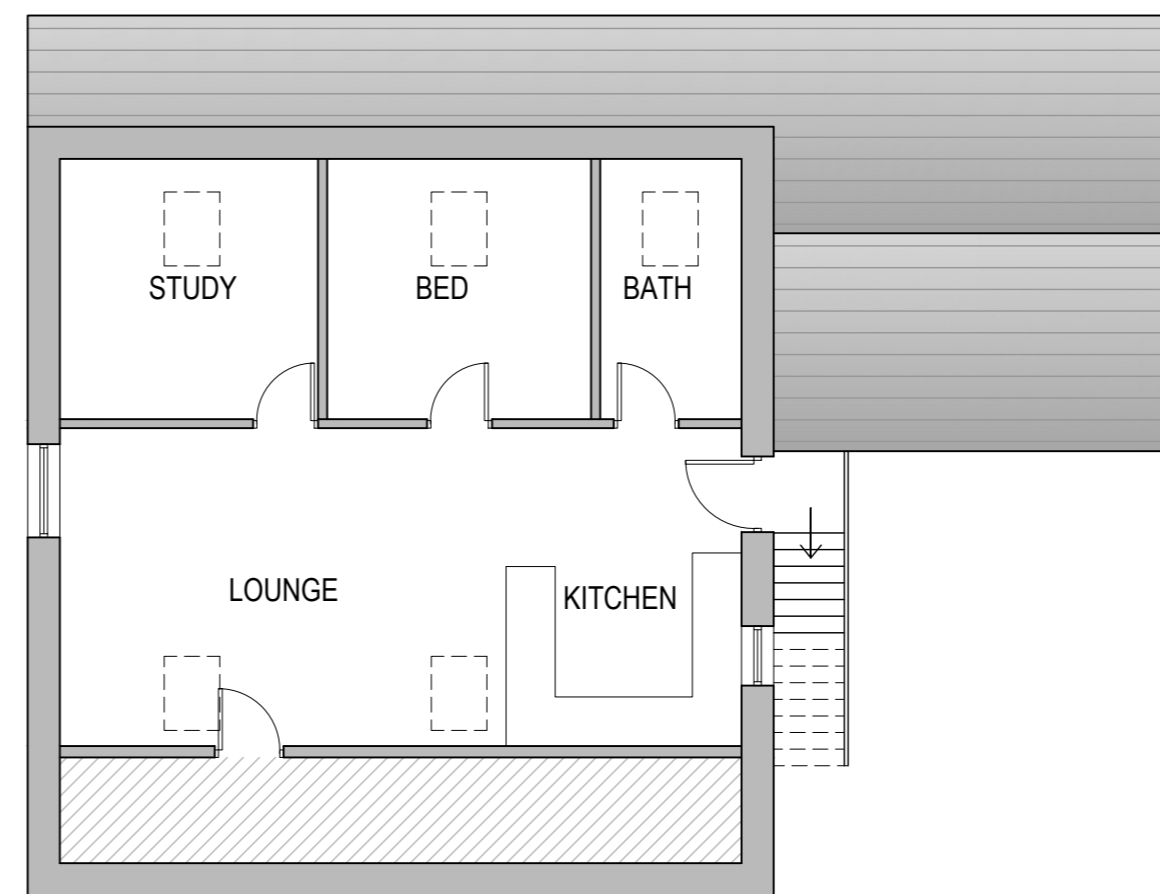

FIRST FLOOR

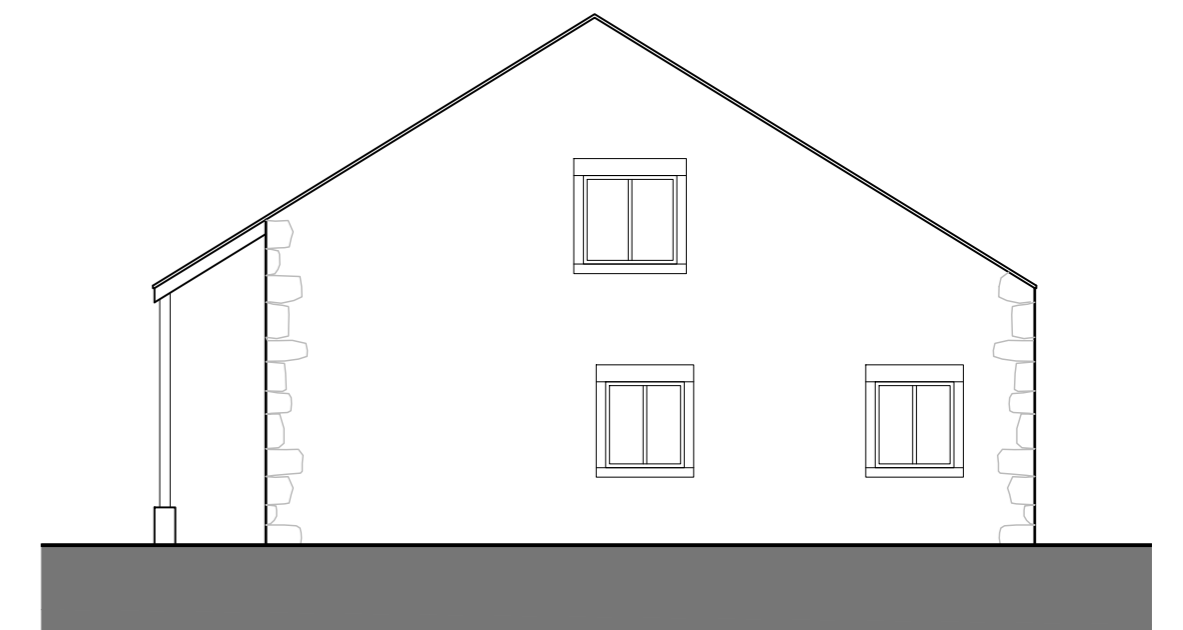

SOUTH EAST

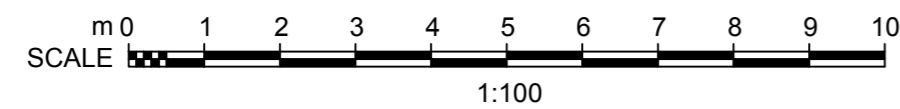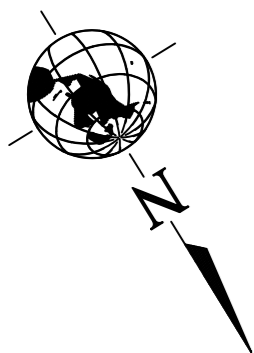

GA ASSOCIATES
 planning • architecture • design

2 CROSTON VILLA
 HIGH STREET
 GARSTANG
 PRESTON
 PR3 1EA

T: 01995 604514
 E: info@GrahamAnthonyAssociates.com
 W: www.GrahamAnthonyAssociates.com

SLATER

PROPOSED PLANS & ELEVATIONS
 FAIRCLOUGH BARN, LOUD BRIDGE ROAD, CHIPPING,
 PRESTON, PRESTON, PR3 2NX

DRAWING No: GA3228-002 SCALE: 1:100 (A2) DATE: 19

ALL DIMENSIONS TO BE CHECKED ON SITE AND ANY DISCREPANCIES TO BE REPORTED TO GRAHAM ANTHONY ASSOCIATES PRIOR TO PROCEEDING WITH ANY WORKS. DO NOT SCALE OFF DRAWING AND REFER TO WRITTEN DIMENSIONS. THE DRAWING IS SUBJECT TO COPYRIGHT ©