


Notes

1. Do not scale this drawing.
2. All dimensions must be checked on site and any discrepancies verified with the architect.
3. Unless shown otherwise, all dimensions are to structural surfaces.
4. Drawing to be read with all other issued information. Any discrepancies to be brought to the attention of the architect.
5. This drawing is the copyright of Levitt Bernstein and may not be copied, altered or reproduced in any form, or passed to a third party without license or written consent.

This is not a construction drawing, it is unsuitable for the purpose of construction and must on no account be used as such.

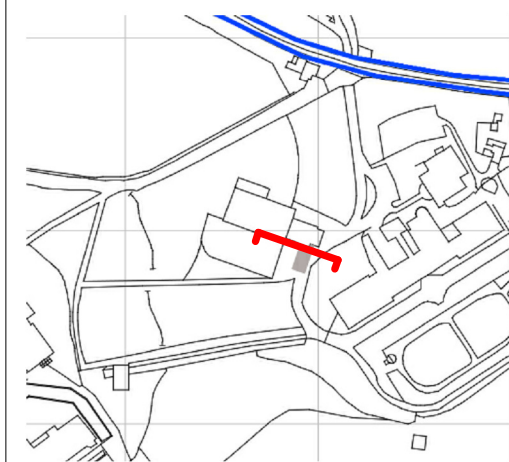

Rev	Date	Description	Initials
P1	08.04.19	Planning Issue	RF

Project name

Stonyhurst
Hodder House Temporary Extension

Drawing number	Rev
3477E - D - 0027	P1

Drawing


Proposed NE Elevation

Purpose of issue	Date
For Planning	05.04.19
Scale	Drawn
1 : 100 @ A3	RF
Client	Checked
Stonyhurst College	JP

London
Thane Studios
2-4 Thane Villas
London N7 7PA
+44 (0)20 7275 7676

Manchester
Bonded Warehouse
Grape Street
Manchester M3 3JE
+44 (0)16 1669 8740

Levitt Bernstein
levittbernstein.co.uk

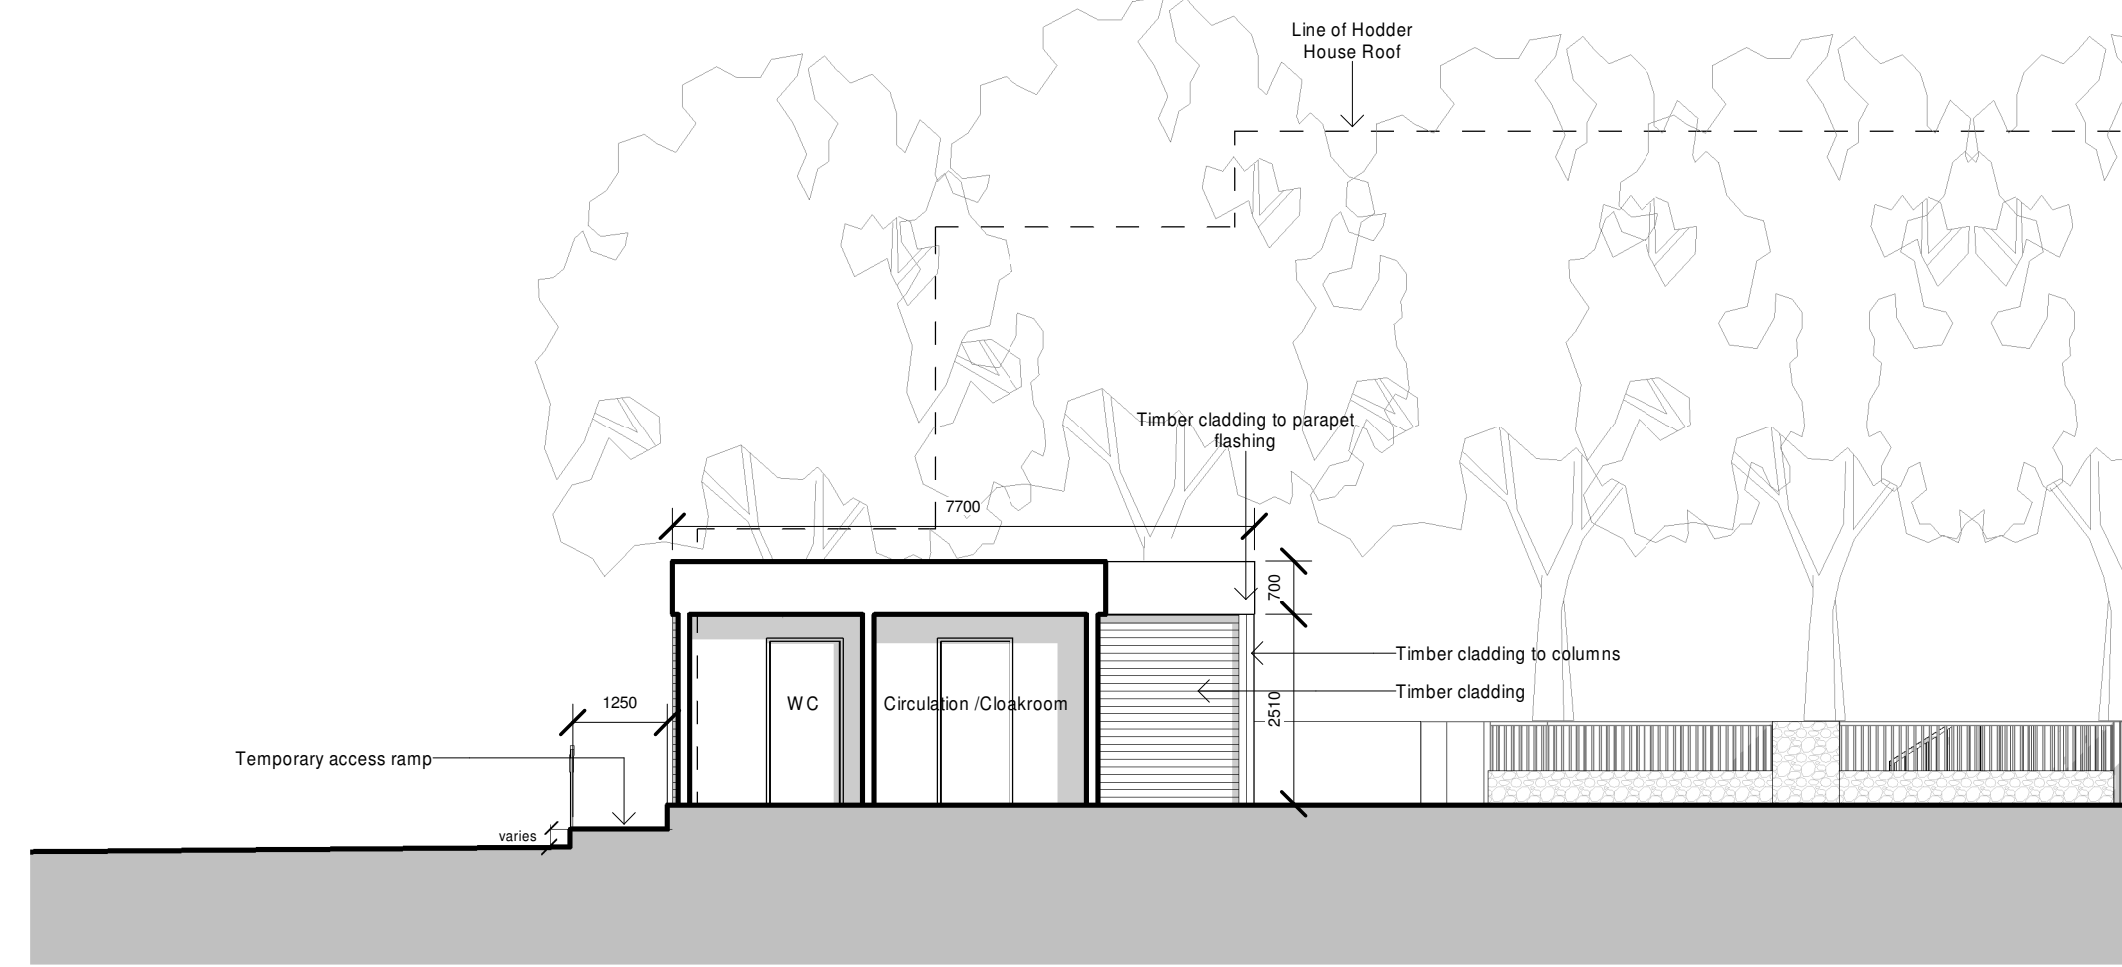

1 NE Elevation Section
1 : 100