


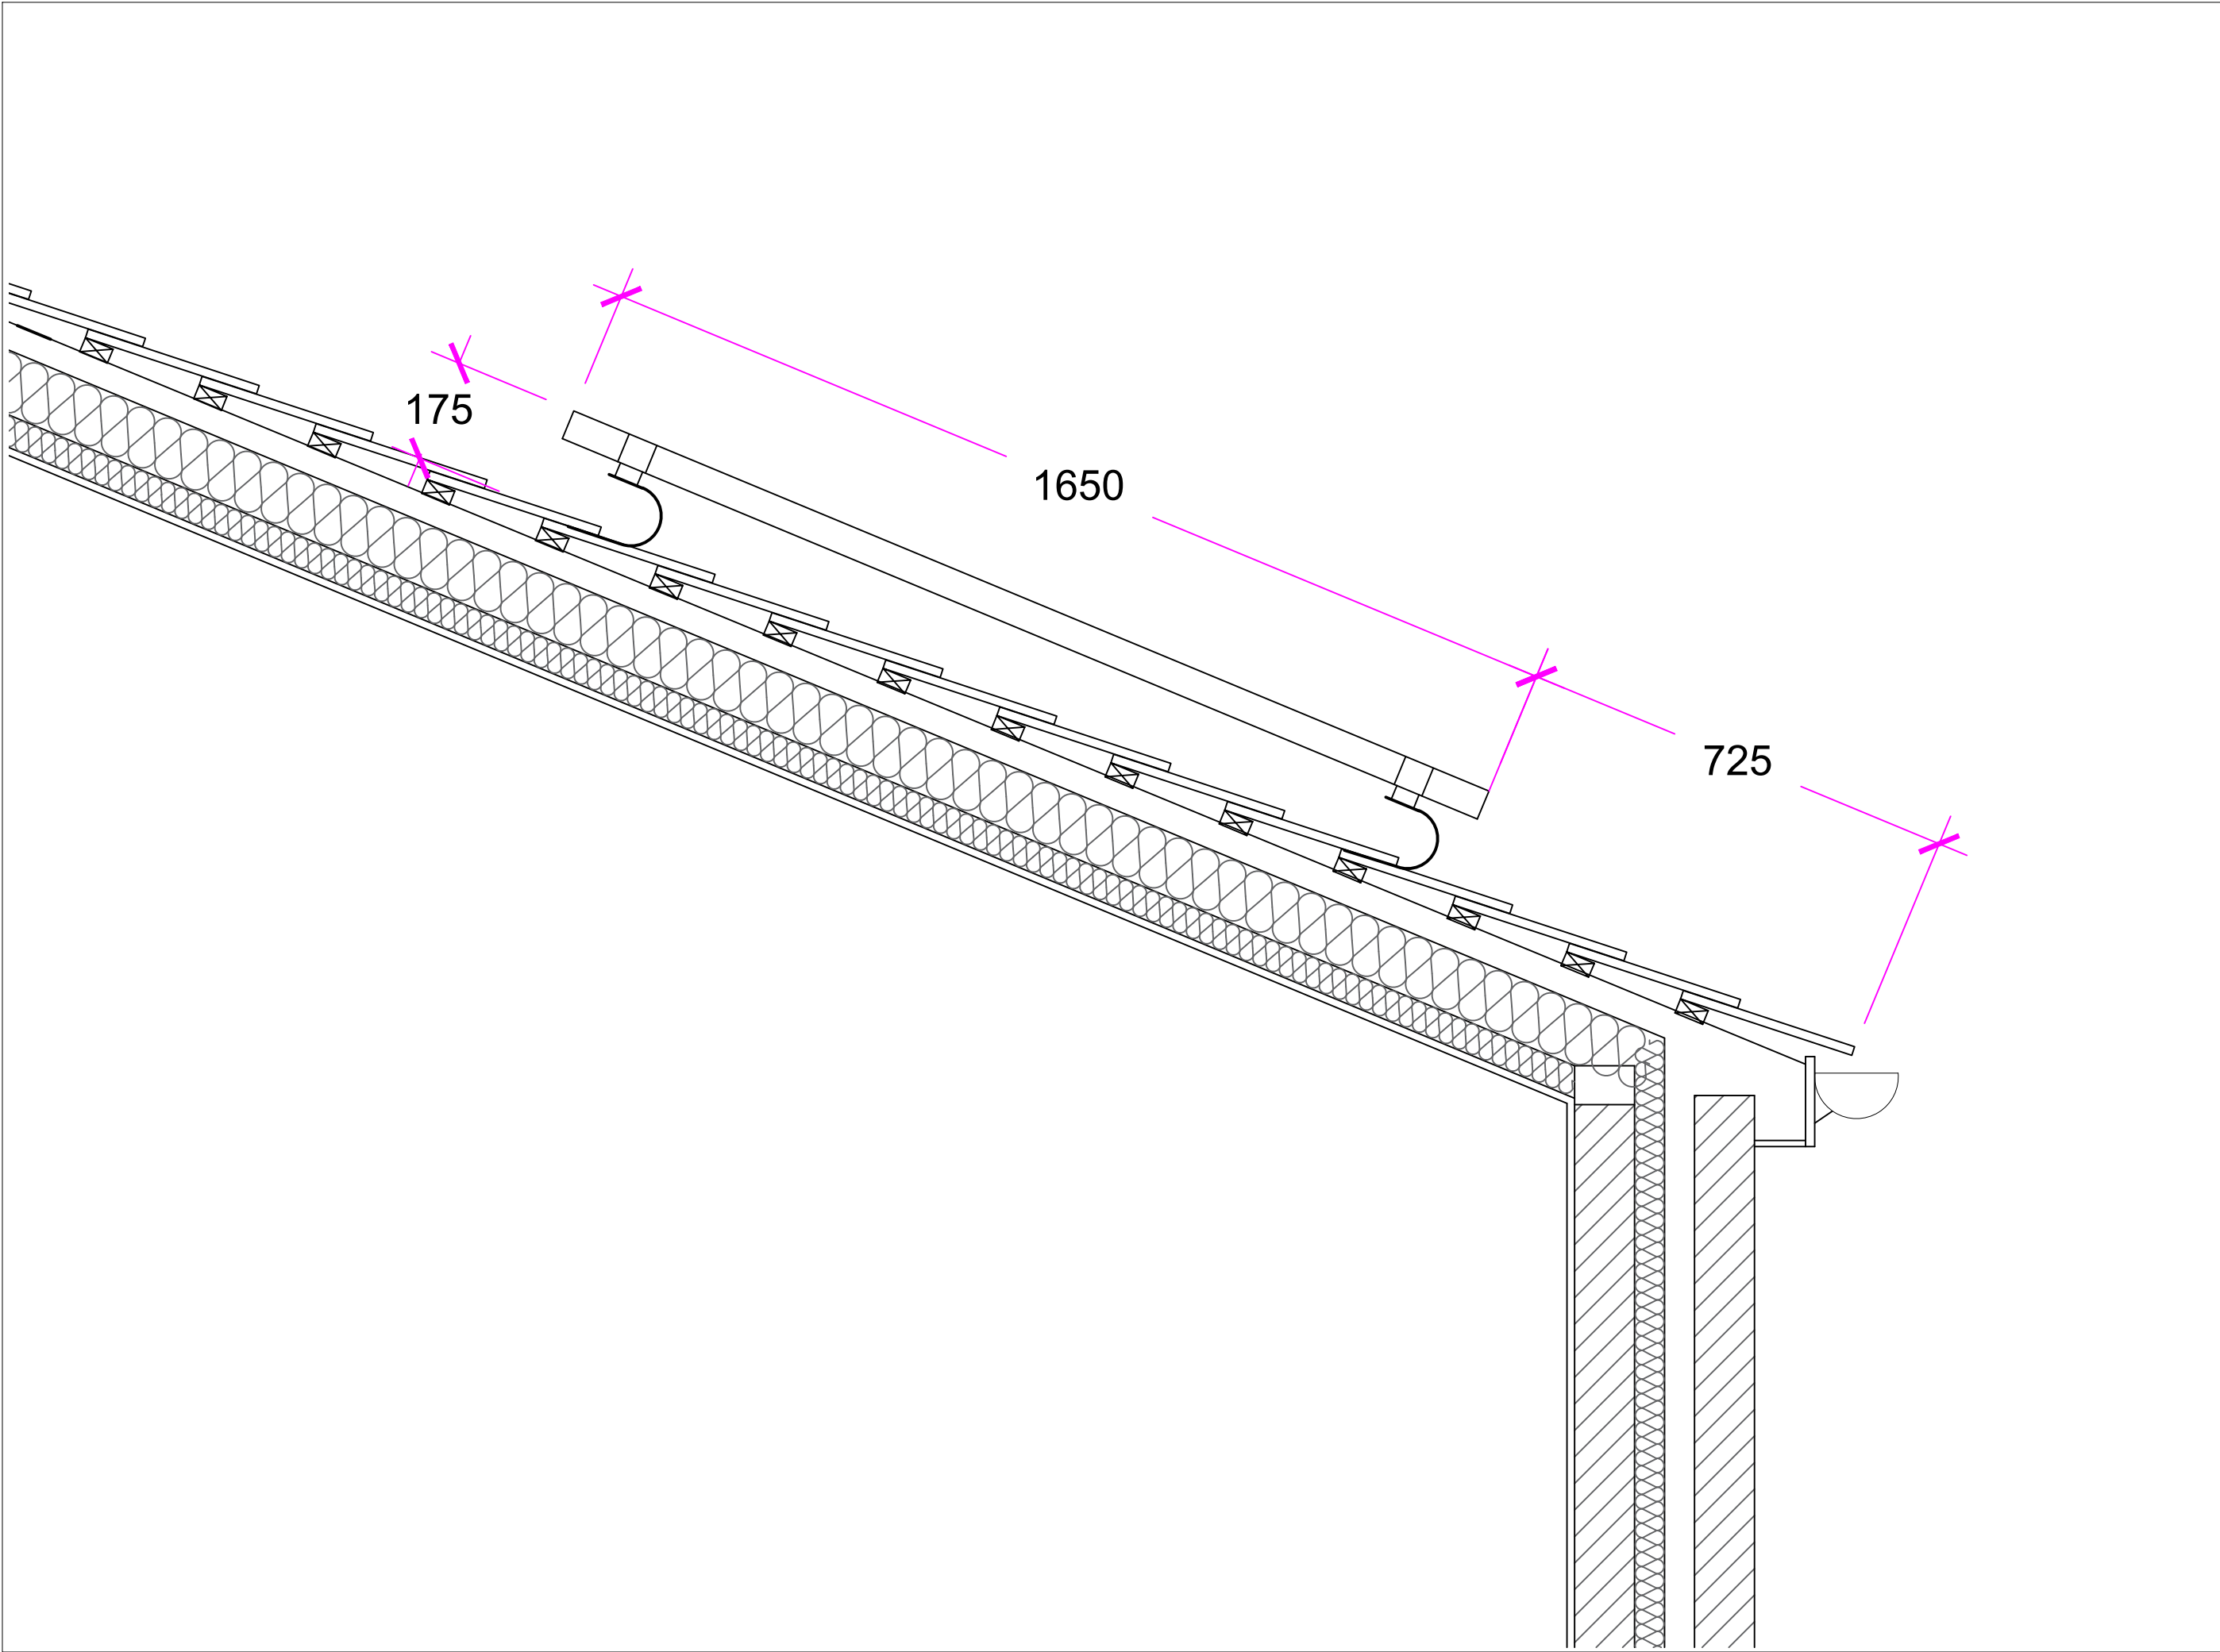

Notes:		
PROPOSED PHOTOVOLTAIC PANEL DETAILS - TO DISCHARGE CONDITION 5 OF PLANNING APPROVAL 3/2019/0121		
JA SOLAR, WITH A SOLIS INVERTER AND RENUSOL MOUNTING FOR 13 PANELS		