
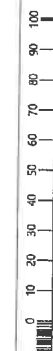
 


320190357P

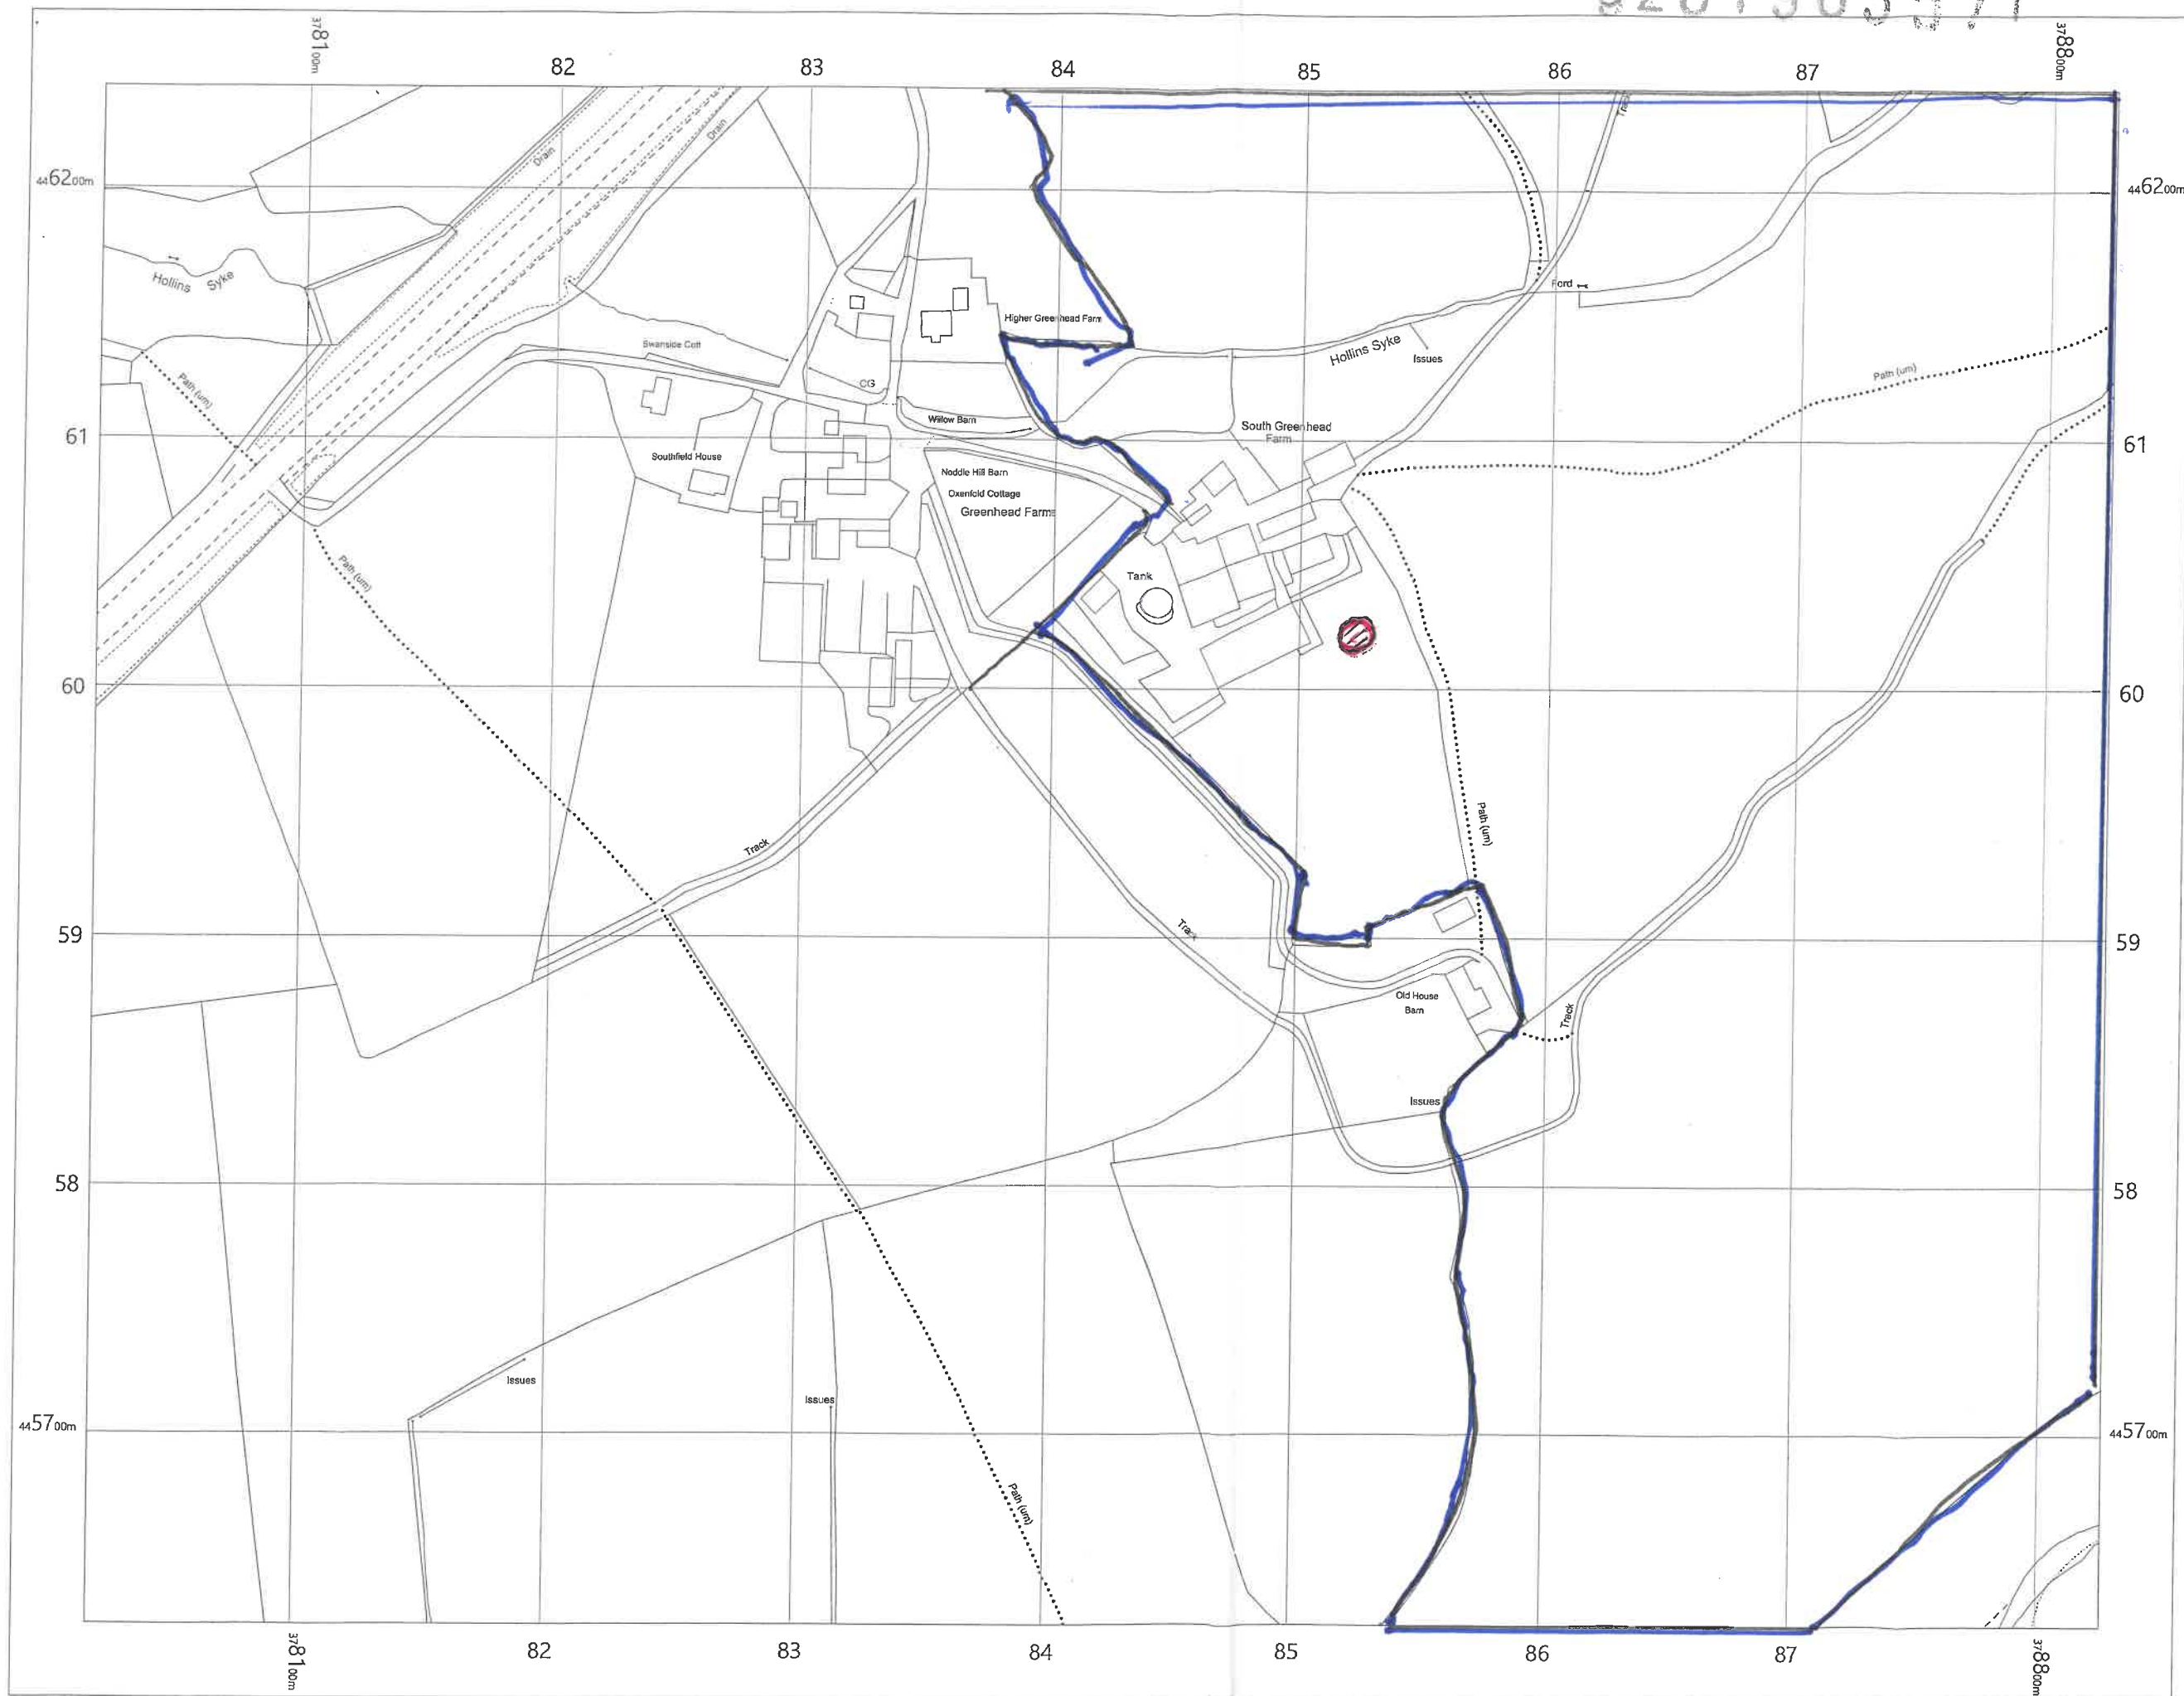

PLANS BY:-
MIKE DEWIS FARM SYSTEMS LTD
WHITE HOUSE FARM
HOFF
APPLEBY IN WESTMORLAND
CUMBRIA
CA16 6TA

OS MasterMap 1250/2500/10000
scale
Friday, April 5, 2019, ID:
M4P-00791236
Nicolson Digital Limited

1:2500 scale print at A3, Centre:
378421 E, 445932 N

©Crown Copyright Ordnance Survey.
Licence no. 100057546



CIRCULAR POST TENSIONED
SLURRY STORE 5M HIGH
29M BASE DIAMETER

FOR M/S J.T & E THORNER
HIGHER GREENHEAD FARM
GISBURN ROAD
SAWLEY
CLITHEROE
BB7 4LQ