


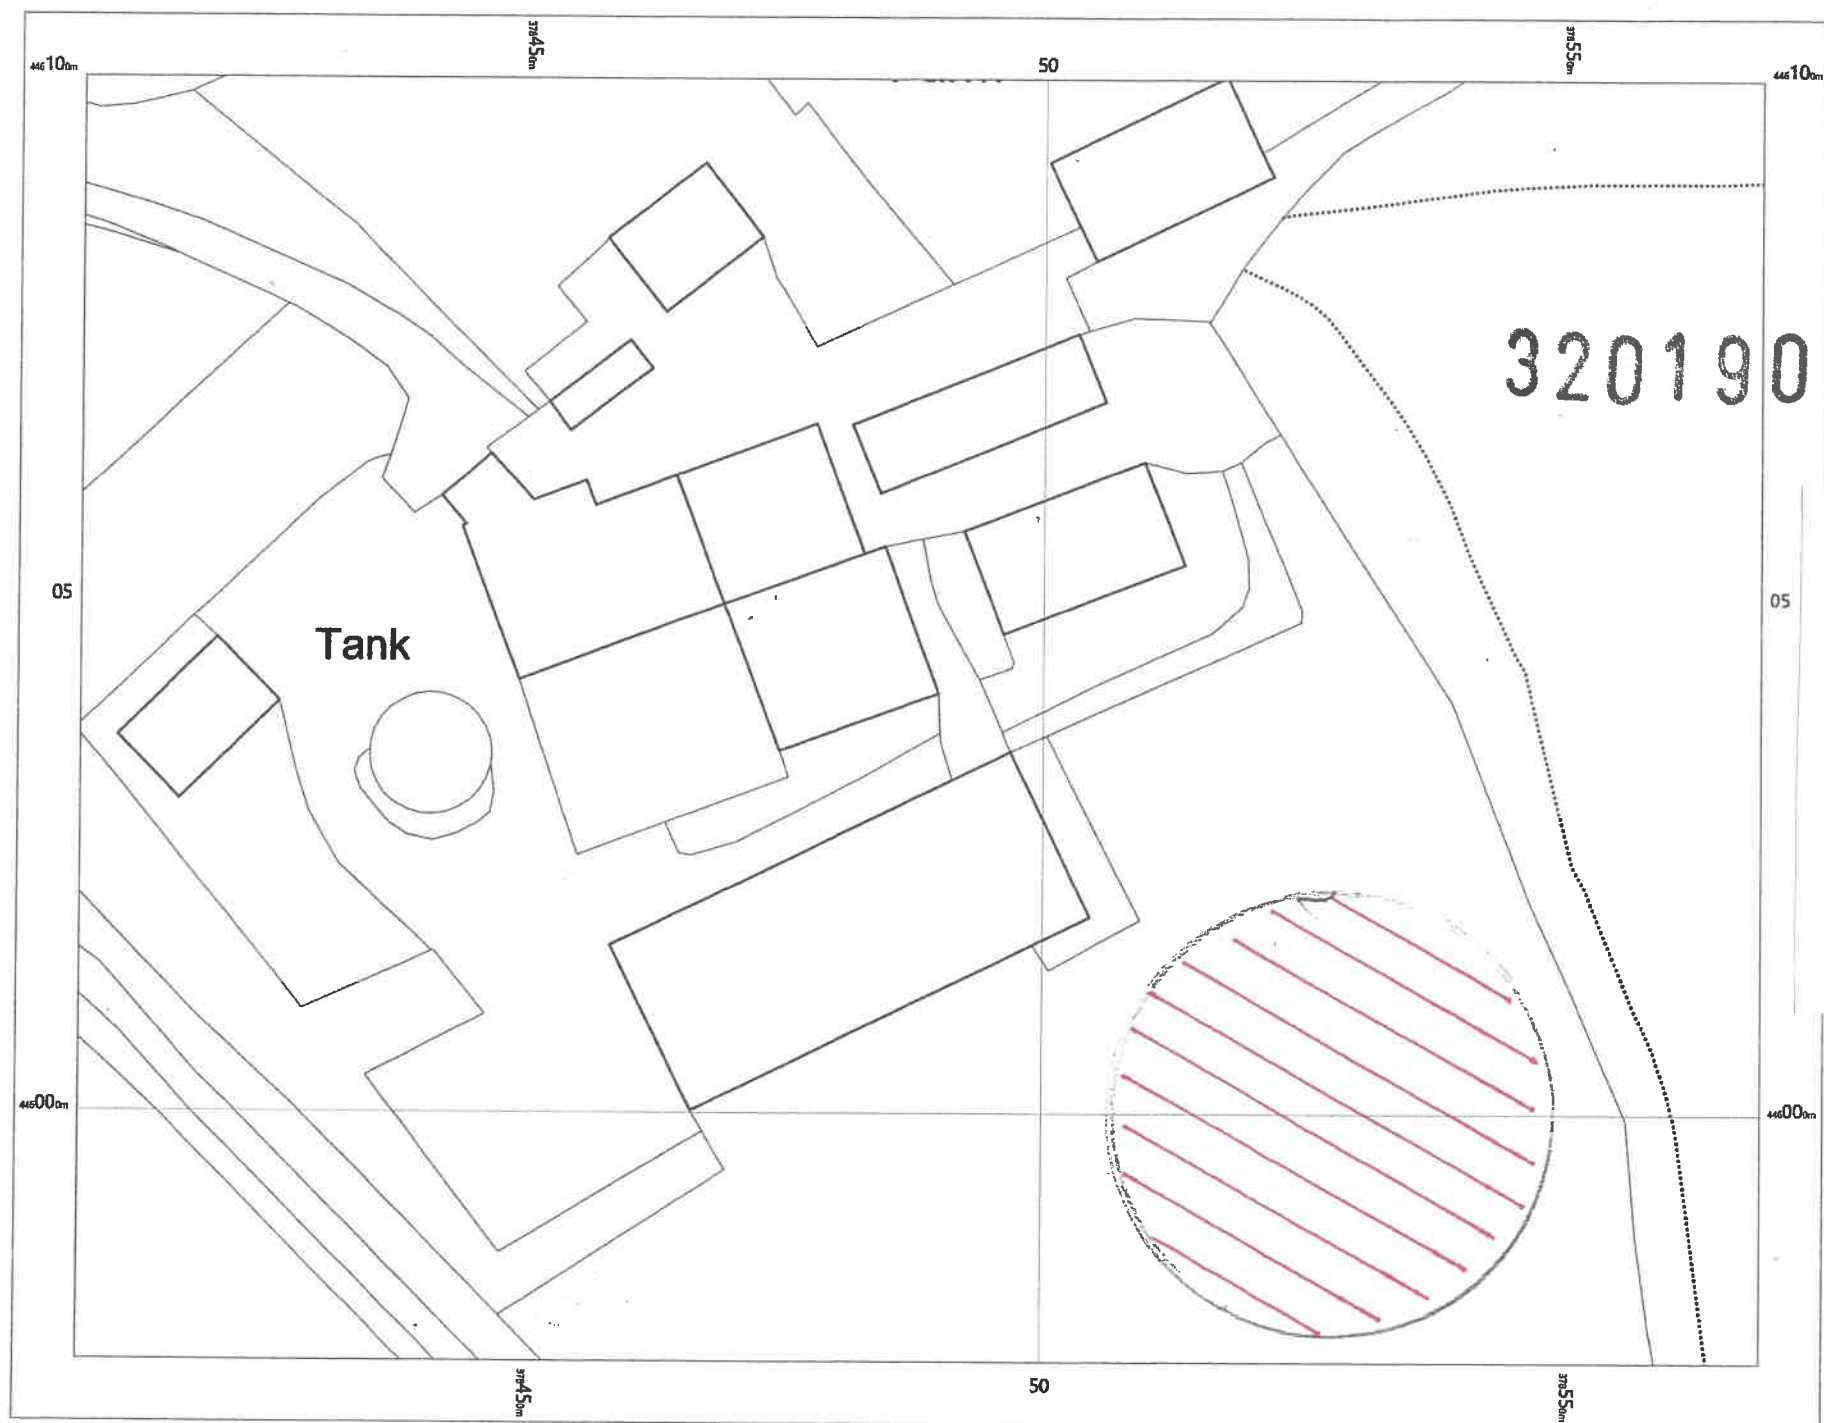

320190357P

CIRCULAR POST TENSIONE
SLURRY STORE 5M HIGH
29M BASE DIAMETER

FOR M/S J.T & E THORNBE
HIGHER GREENHEAD FARM
GISBURN ROAD
SAWLEY
CLITHEROE
BB7 4LQ

PLANS BY:-
MIKE DEWIS FARM SYSTEMS L
WHITE HOUSE FARM
HOFF
APPLEBY IN WESTMORLAND
CUMBRIA
CA16 6TA

OS MasterMap 1250/2500/10000
scale
Friday, April 5, 2019, 10:
MAP-00791235
Nicolson Digital Limited

1:500 scale print at A3, Centre:
378488 E 446038 N

© Crown Copyright Ordnance Survey,
Licence no. 100057546

