





 RIBBLE VALLEY BOROUGH COUNCIL	Project:	Sports Pitches - Roefield Proposed Pitch Layout		
	Description:	New pitch markings - 1 no. 11v11 pitch (marked in white) 2 no. 7v7 pitches (blue) 2 no. Mini Soccer Pitches (Yellow) 3 no. Custom Sized Pitches (Red) Refurbished pitch markings - 2 no. Custom Sized Football Pitches 3 no. Tennis Court Markings		
		- 100m x 60m (FA Spec.) - 50m x 30m (FA Spec.) - 55m x 37m (FA Spec.) - 60m x 30m (Custom layout)		
		- 37m x 22m - 24m x 11m		
	Scale:	1:500 @ A2	Drawn By:	D.S.
	Checked By:		Date:	Jan 2016
	Drawing No.:	RIBBOR015-03	Revision:	A


320190306P

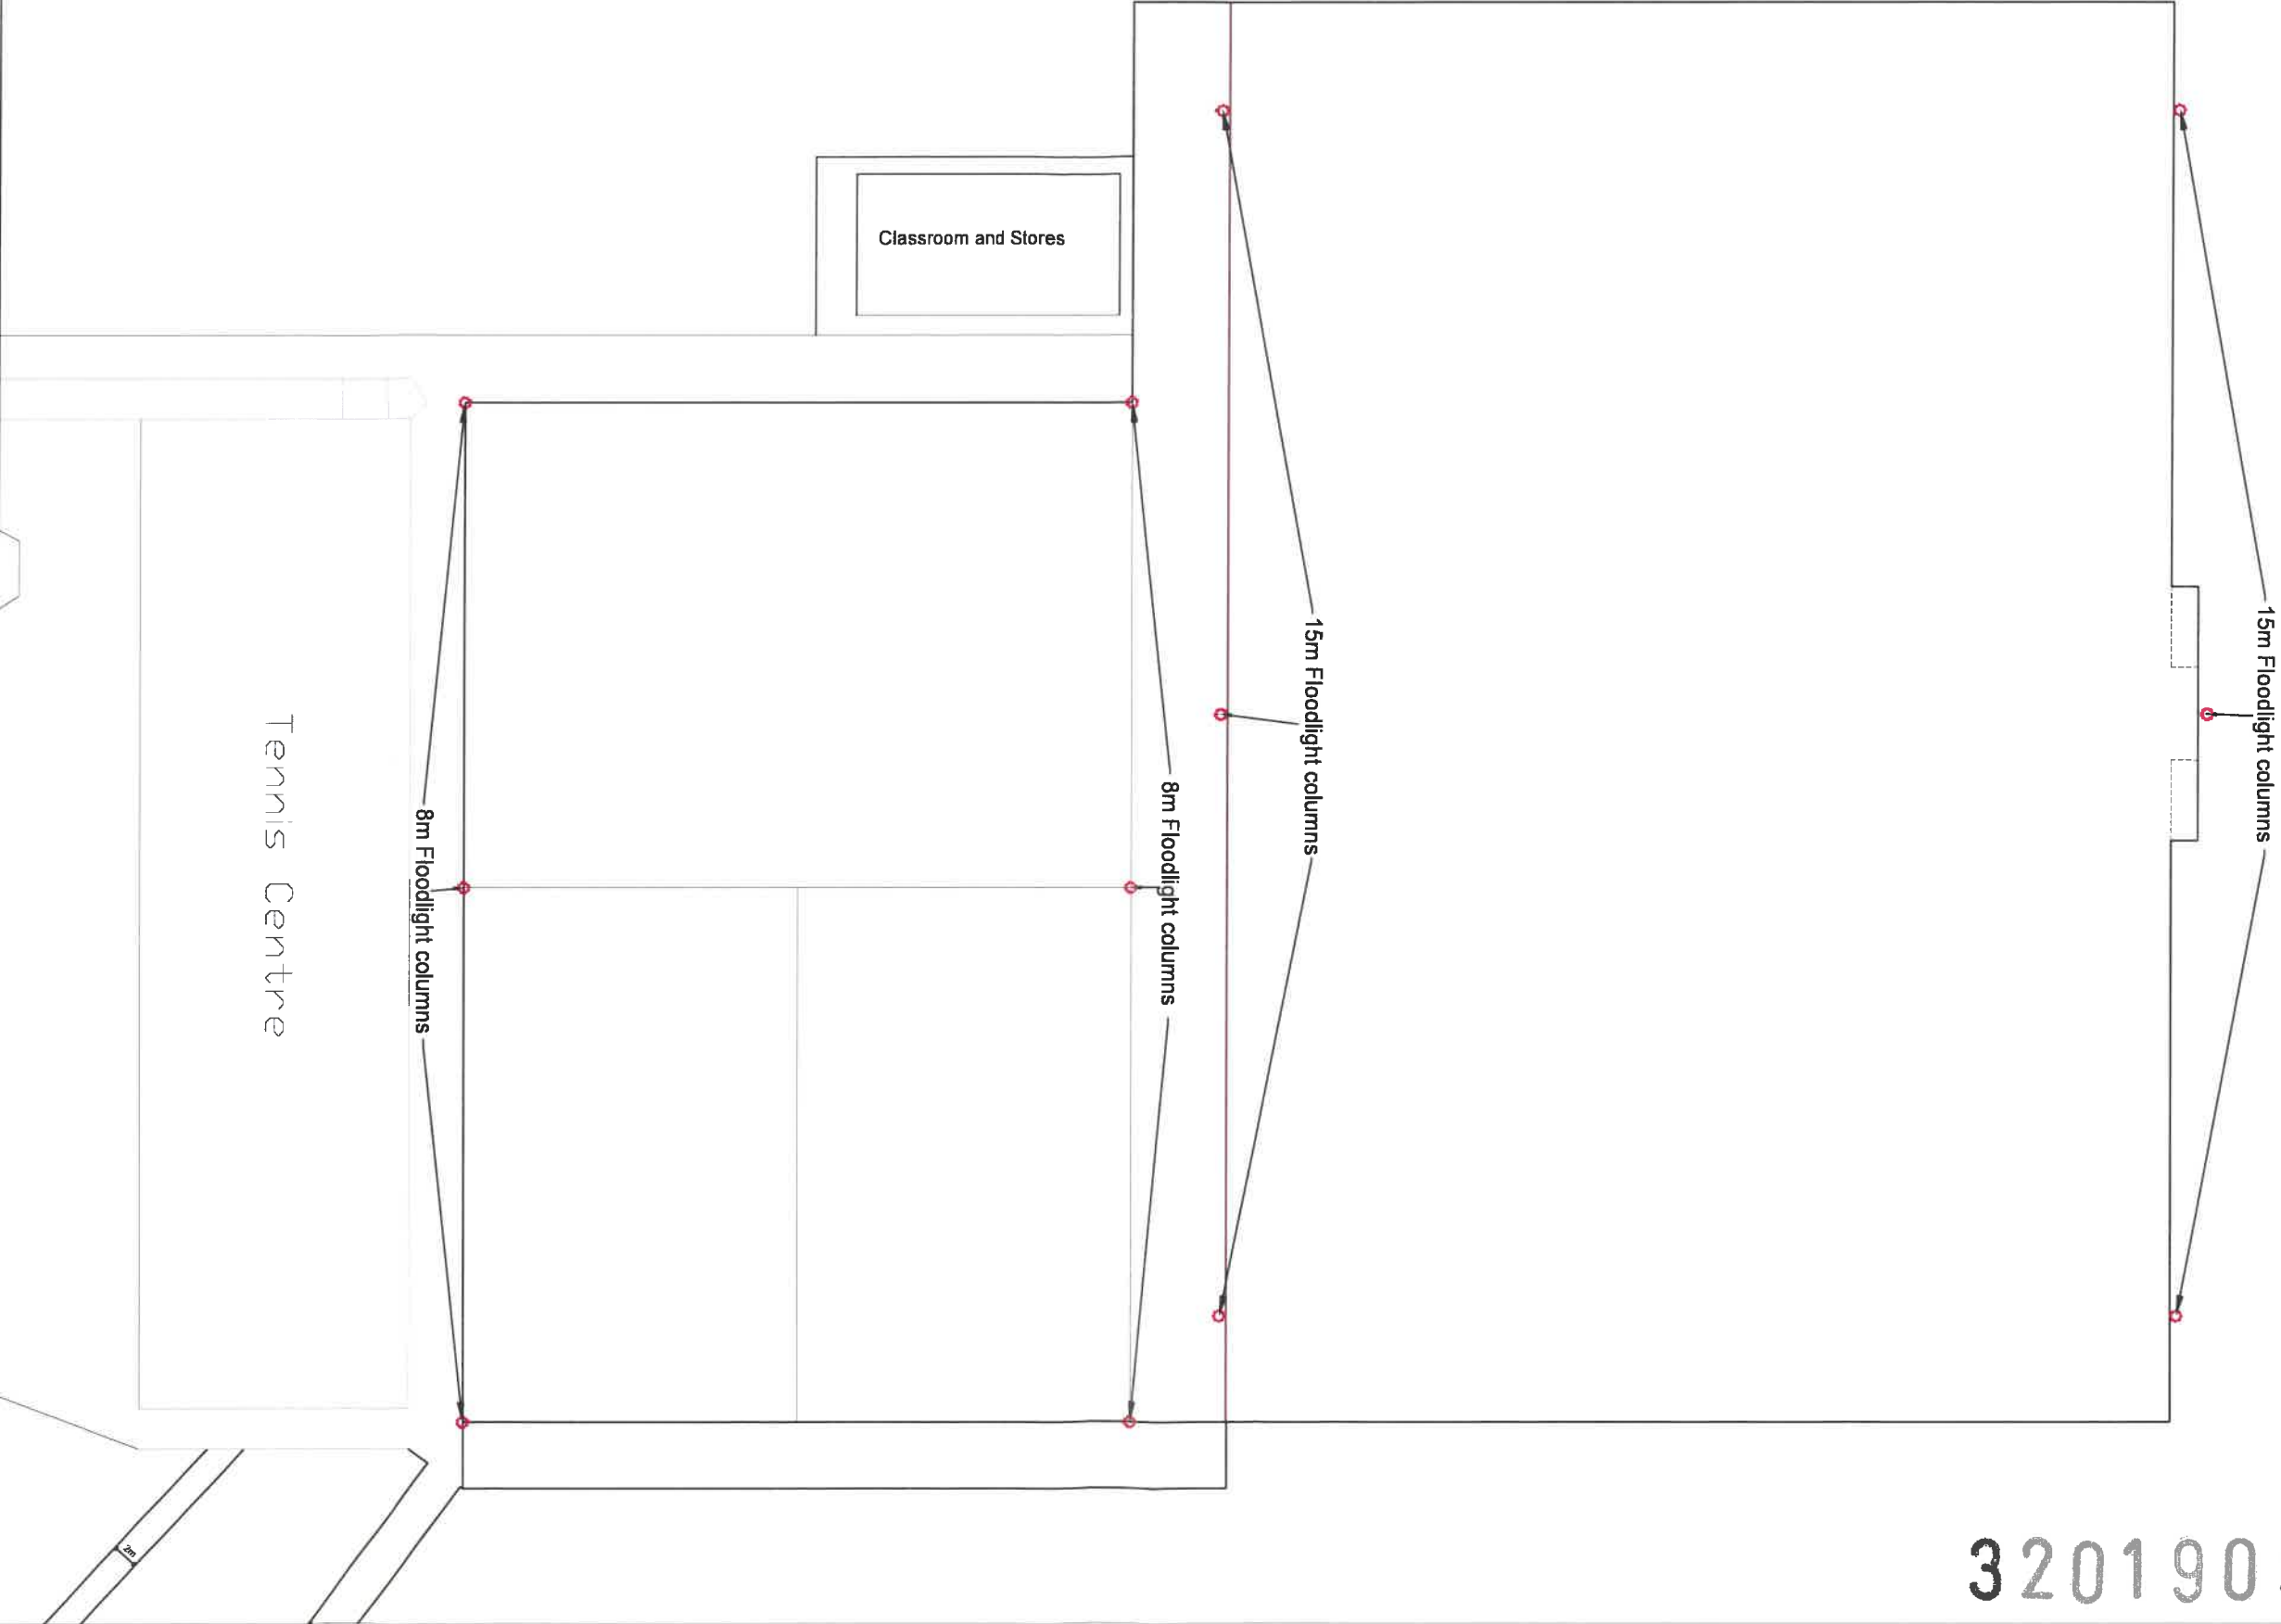


 RIBBLE VALLEY BOROUGH COUNCIL	Project:	Description:	Scale:	Drawn By:
	Sports Pitches - Roofed Proposed Pitch	<u>Lighting Layout</u> Red - Floodlights	1:500 @ A3	D.S.
			Checked By:	Date:
	Drawing No.: RVBCR018 - 12	Revision: A		

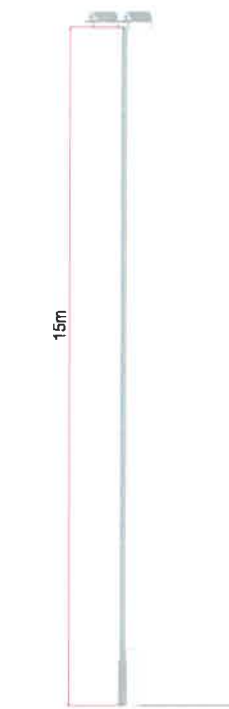


15m high floodlight mast with luminaires (Main pitch)

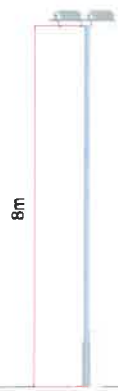


8m high floodlight mast with luminaires (Lower pitches)

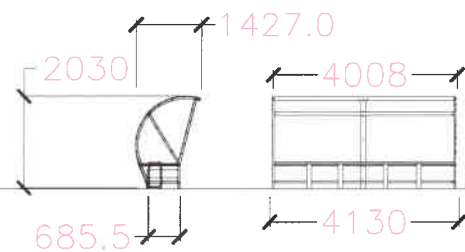


Team shelters (dug outs)

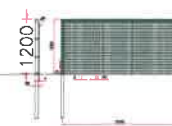


Type A

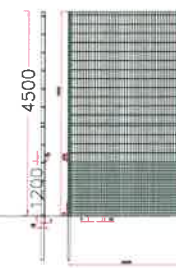


Type B1

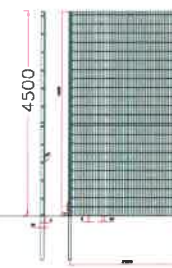

Type B2

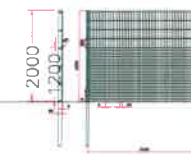

Type C

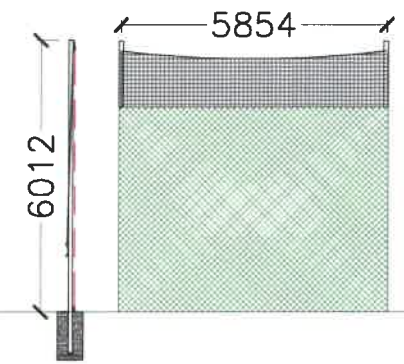

Type D

Ball stop fencing, pitch perimeter barrier 4.5m, 2.0m, 1.2m heights

6.0m high - (4.5m Type B2 Fencing 1.5m Ball Stop Netting)

320190366P



Project:

Sports Pitches - Roefield

Description:

Fence and Floodlight Elevations

Scale:

NOT TO SCALE

Drawn By:

Checked By:

Date:

April 2019

Drawing No.:

RVBCR019 - 05

Revision:

A