



PHOTOS OF PROPOSED ACOUSTIC GABIONS ON A SITE IN LOSTOCK HALL

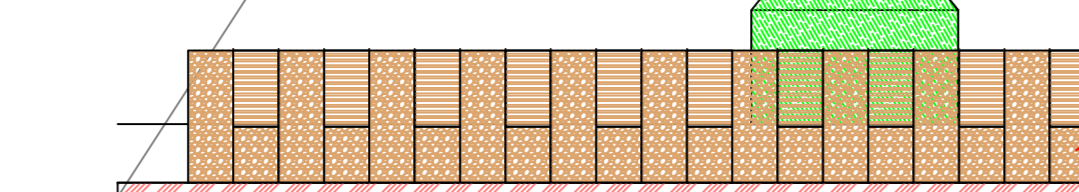


ELEVATION OF PROPOSED ACOUSTIC GABIONS AT C FROM LOUDBRIDGE INDUSTRIAL ESTATE SIDE

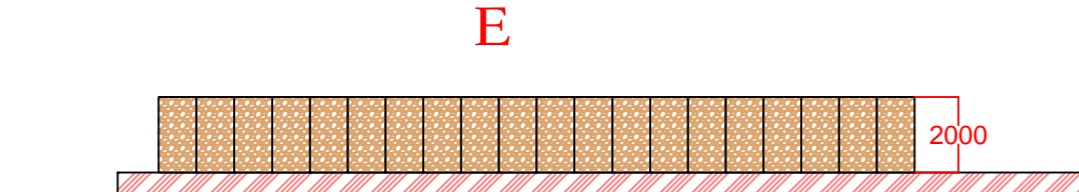


SCHEDULE OF MATERIALS ACOUSTIC GABIONS AT 'C'
GALVANISED STEEL BOX FILLED WITH LOOSE LIMESTONE CORBLE
ALUMINIUM UNITS CLAD WITH ASH TIMBER FEATHER EDGED BOUNDING FROM 1600MM HIGH ON INDUSTRIAL ESTATE SIDE




SCHEDULE OF MATERIALS ACOUSTIC GABIONS AT 'E'
GALVANISED STEEL BOX FILLED WITH LOOSE LIMESTONE CORBLE

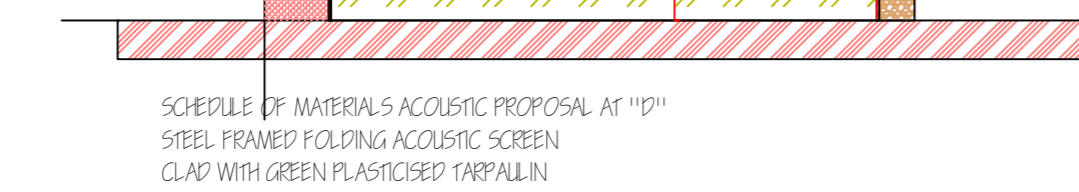

SCHEDULE OF MATERIALS ACOUSTIC PROPOSAL AT 'D'
STEEL FRAMED POLYPROPYLENE ACOUSTIC SCREEN
CLAD WITH GREEN PLANT COVERED TAMPALIN

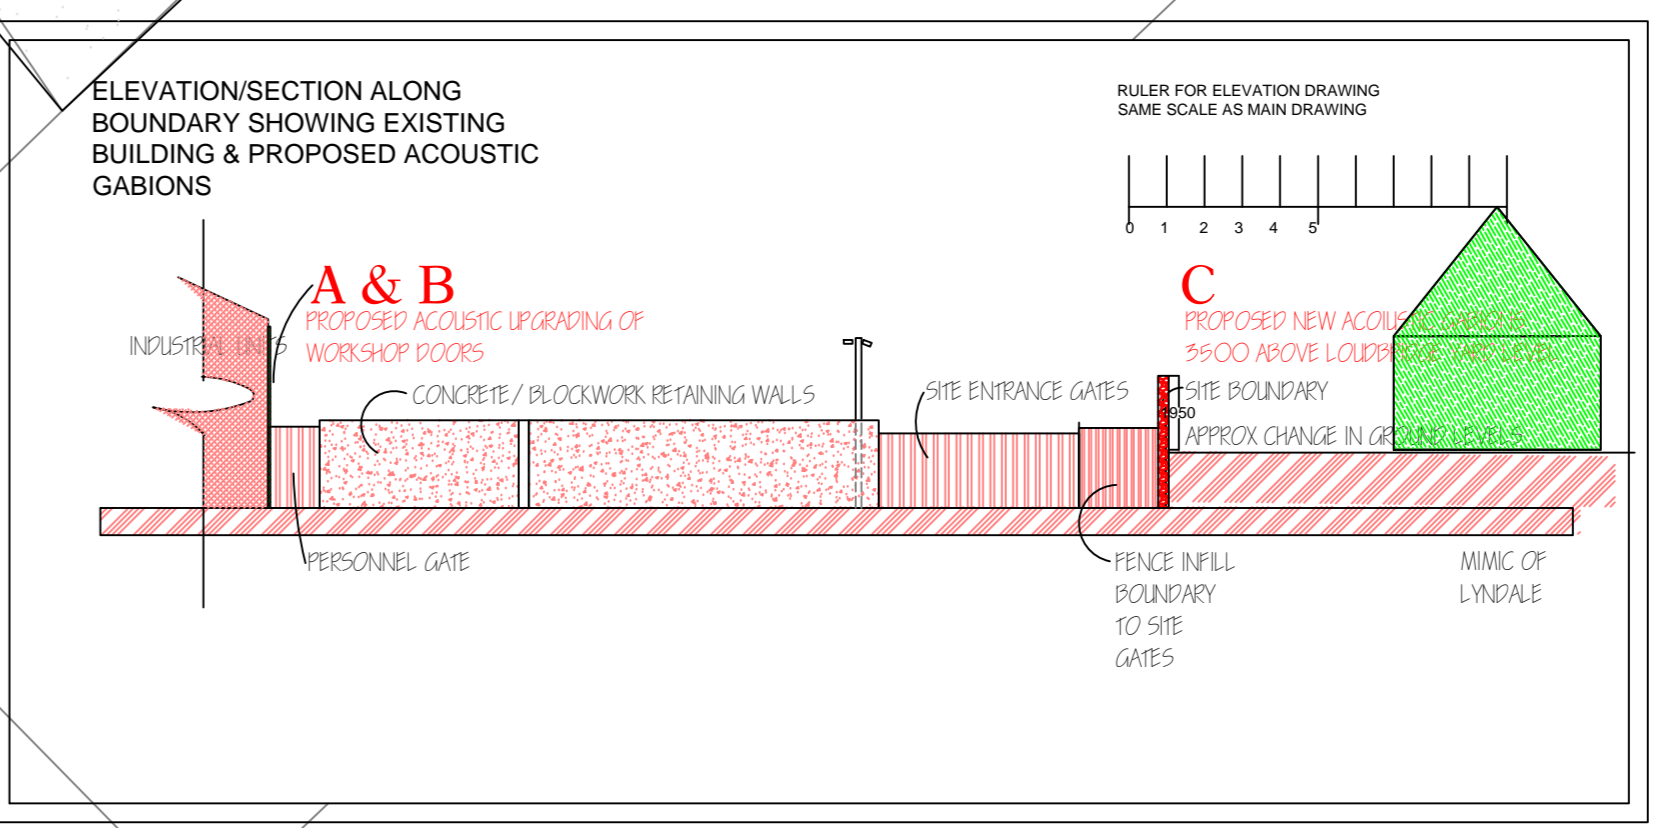

ELEVATION SECTION ALONG BOUNDARY SHOWING EXISTING BUILDING & PROPOSED ACOUSTIC GABIONS

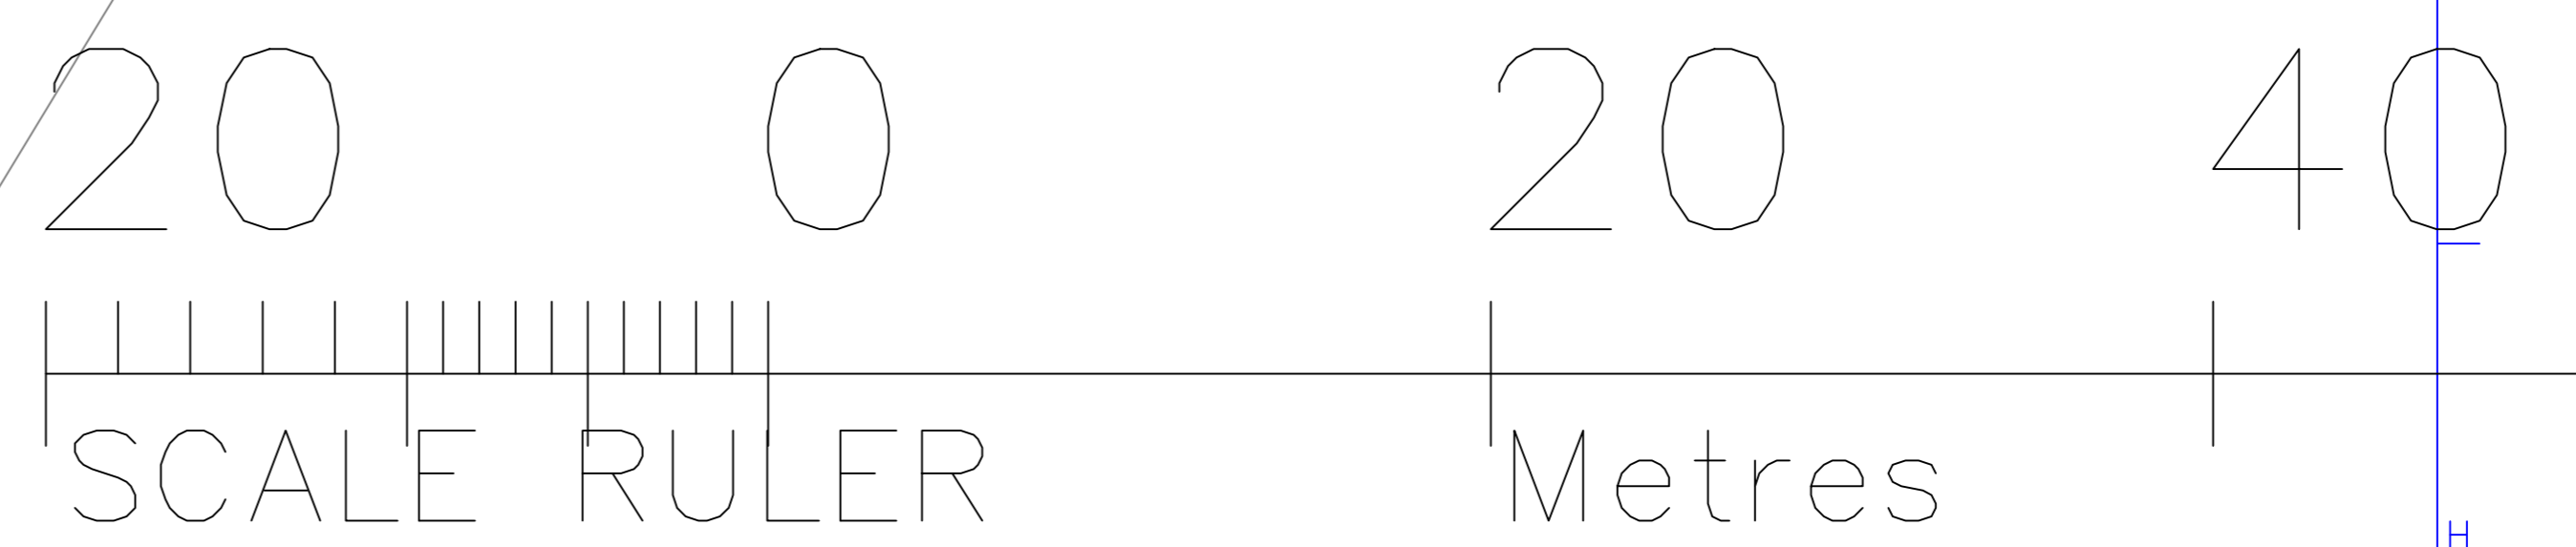

Drawn By SPS	Date 18/04/2019	Scale SEE RULER	Drawing Status Sketch / Comment Tender	Construction Building Regulation
		PLANNING APPLICATION FOR ACOUSTIC IMPROVEMENTS TO - BOUNDARY, INDUSTRIAL UNITS AND VEHICLE WASH AREAS		Drawing No.: 775.PL01