


This drawing is to be read in conjunction with all relevant Architect, consultants' and specialists' drawings and specifications. The Architect is to be notified of any discrepancies before proceeding. Do not scale from this drawing. All dimensions and levels are to be checked on site. This drawing is subject to copyright. All work carried out before Planning and Building Permission has been granted is at the contractor's risk.

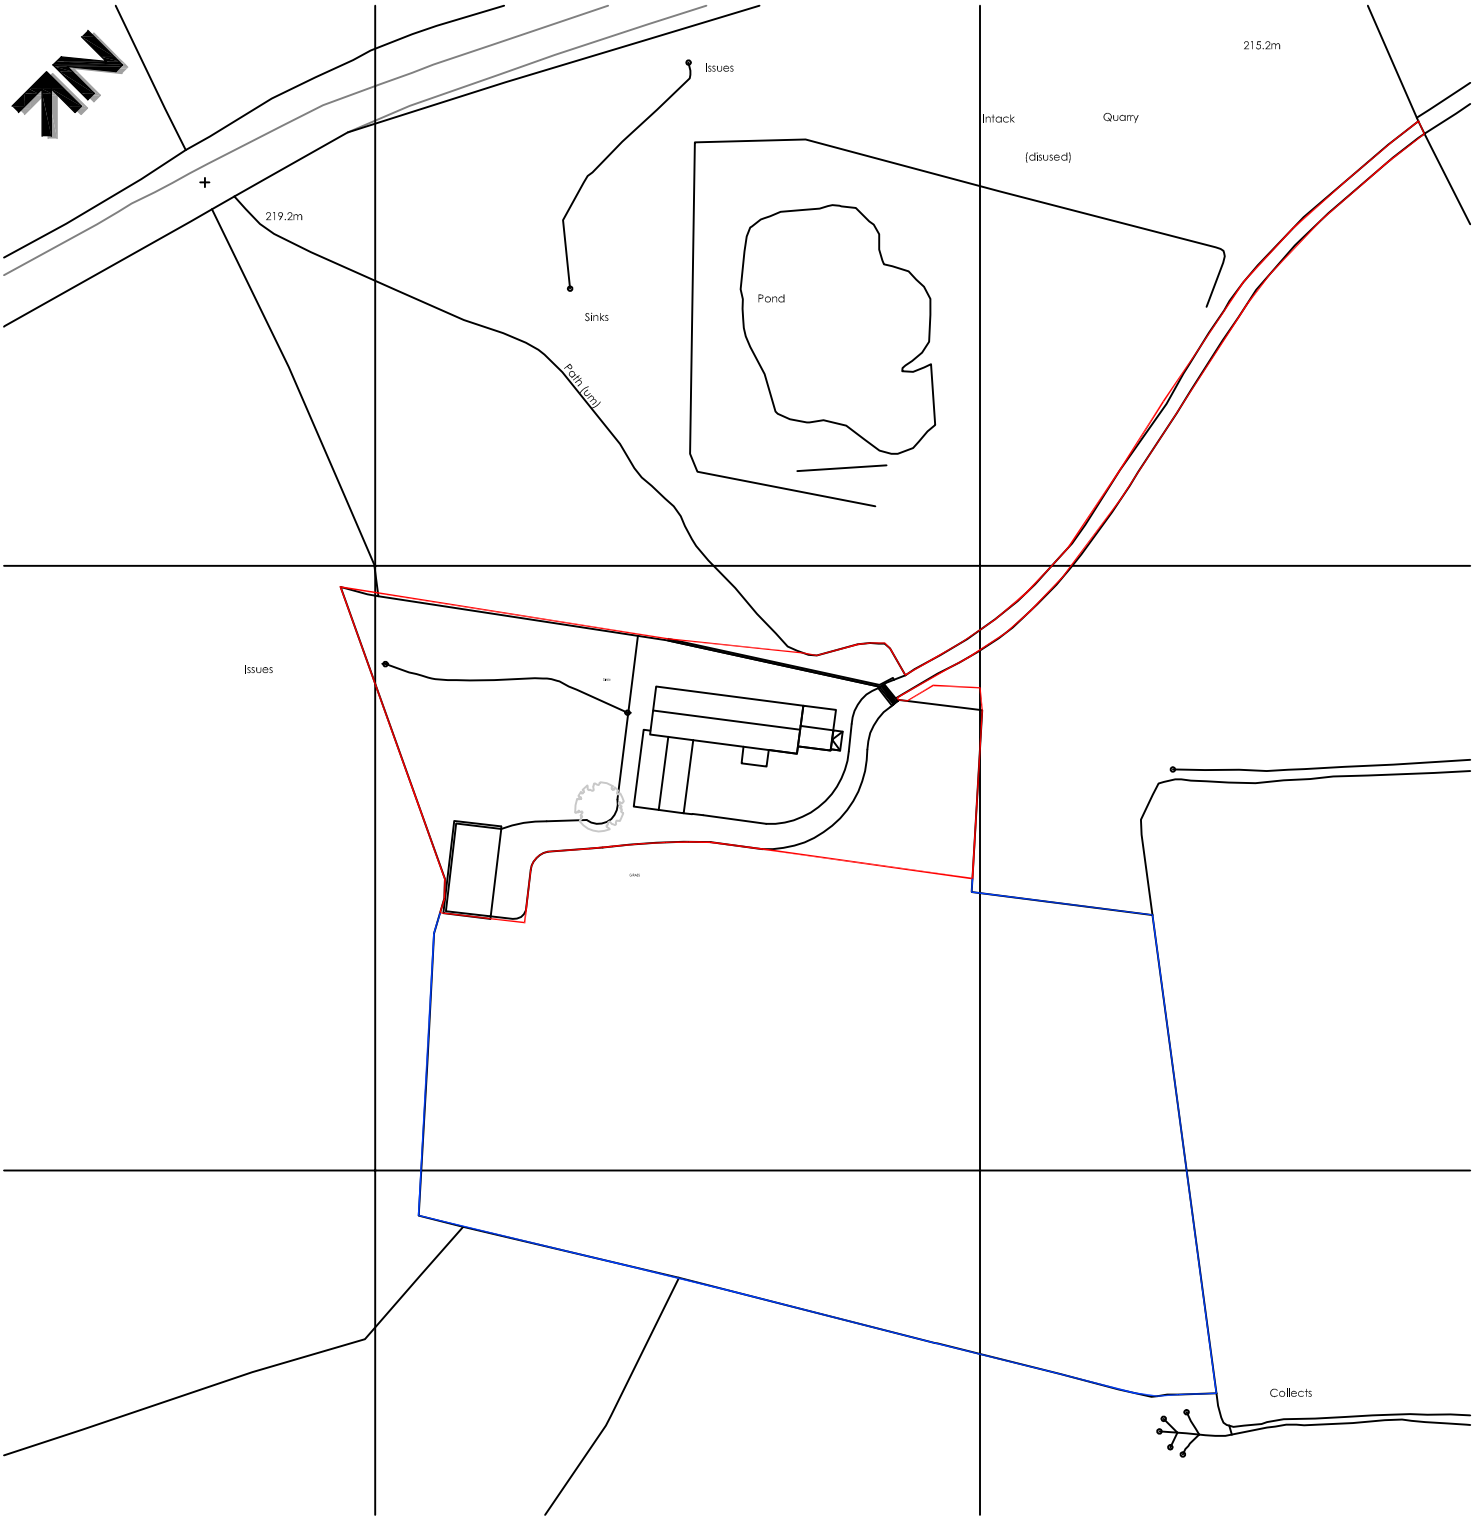

SITE LOCATION PLAN

SCALE 1:1250

Client
Mr and Mrs Roche

Job Title
Proposed Alterations
Intack Farm
Clitheroe Old Road
Dutton
PR3 2YU

Drawing Title
Site Location Plan

Scale @ A3	Date Oct 2018	Drawn RBM
---------------	------------------	--------------

spa
SUNDERLAND PEACOCK ARCHITECTS
SUNDERLAND PEACOCK & ASSOCIATES LTD.
HAZELMERE, PIMLICO ROAD, CLITHEROE
LANCASHIRE, BB7 2AG
T 01200 423178 F 01200 427328
E info@sunderlandpeacock.com
www.sunderlandpeacock.com



5729 - E00

REV
-