


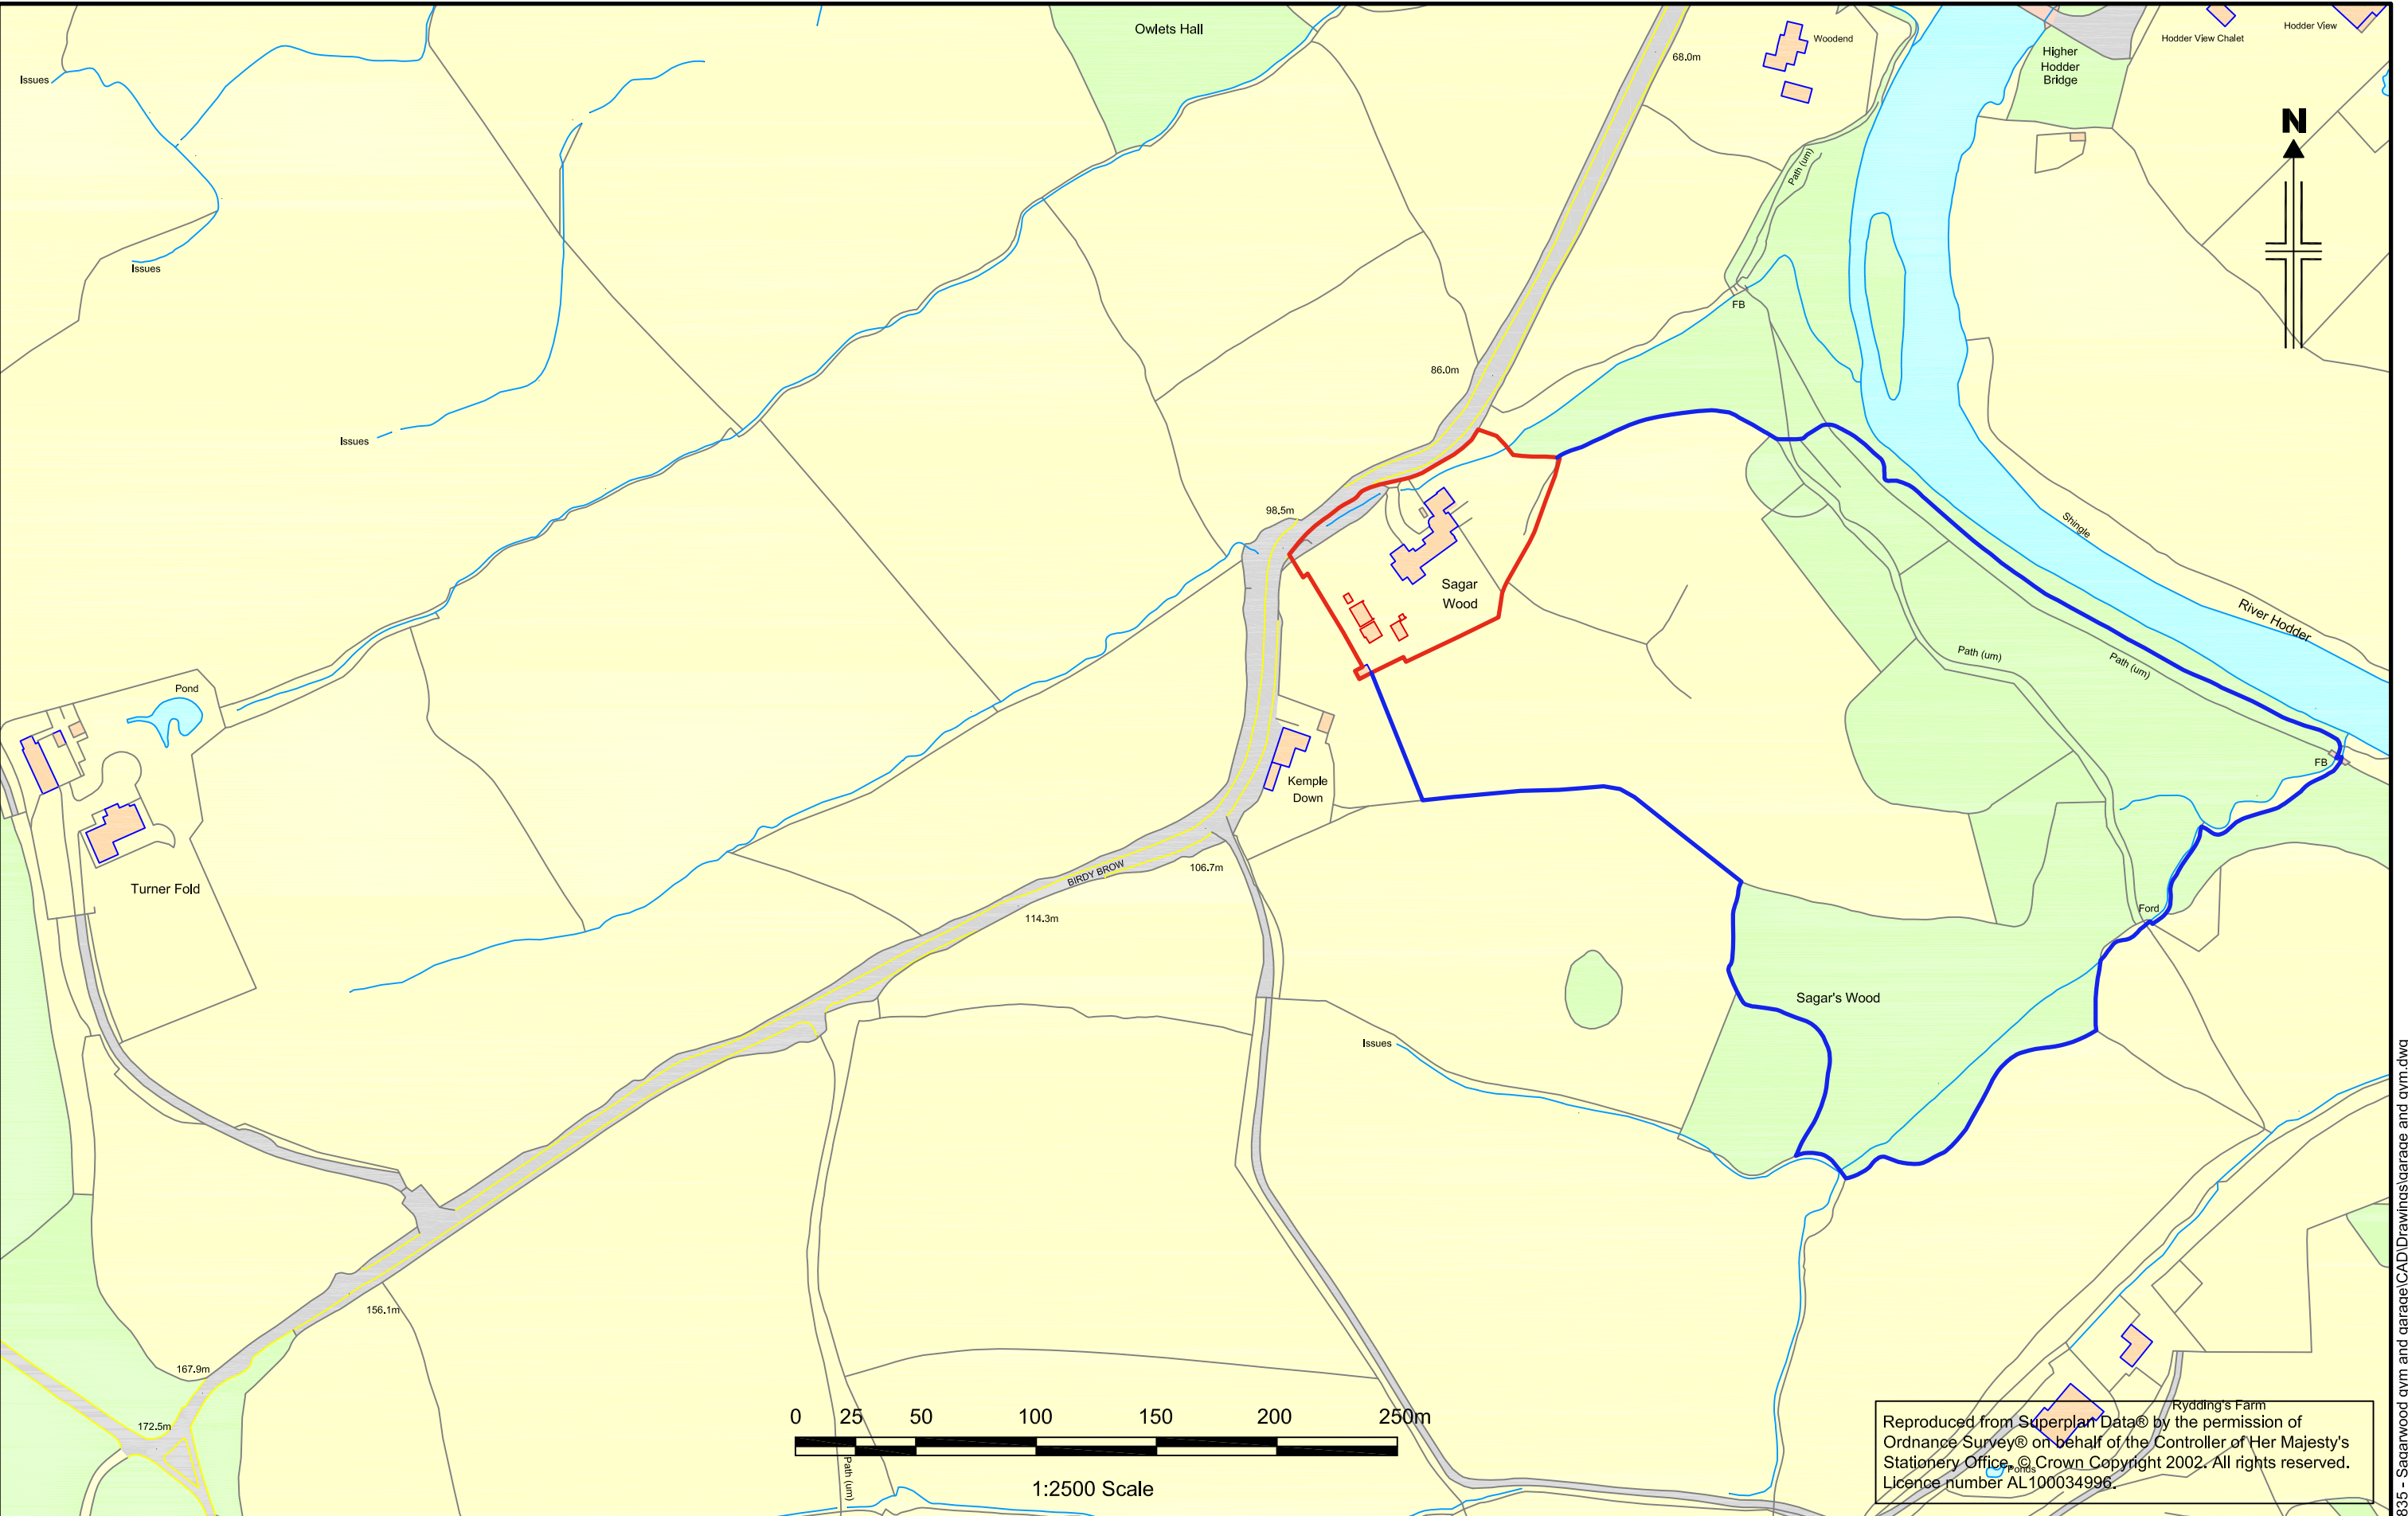

www.psadesign.co.uk mail@psadesign.co.uk PSA DESIGN engineering your environment CIVIL, STRUCTURAL, GEOTECHNICAL, TRANSPORT	PSA Design The Old Bank House 6 Berry Lane, Longridge Preston, PR3 3JA Tel. 01772 786066 Fax. 01772 786265		Client	Mr & Mrs Kelly	Drawn	DME	Date	July 2018	Drwg No. A2835/PL01				
			Job	Sagar Wood, Birdy Brow, Chaigley	Check		Scale	1:2500					
			Title	Site Location Plan	Appr.				Rev.				