


- PROPOSED METHODOLOGY**
1. STRIP BACK EXISTING PLASTER TO EXPOSE SUBSTRATE ALONG FULL LENGTH OF CRACK.
 2. CHASE OUT MORTAR AT EVERY 2 COURSES.
 3. INSTALL HELIBAR CRACK STITCHING BAR TO MANUFACTURER'S INSTRUCTIONS.
 4. REINSTATE WALL OVER CRACK WITH REPAIR MORTAR.

TYPICAL PROPOSED CRACK STITCHING DETAIL (EXISTING BLOCKWORK WALL)

SCALE: 1 : 10 @ A1

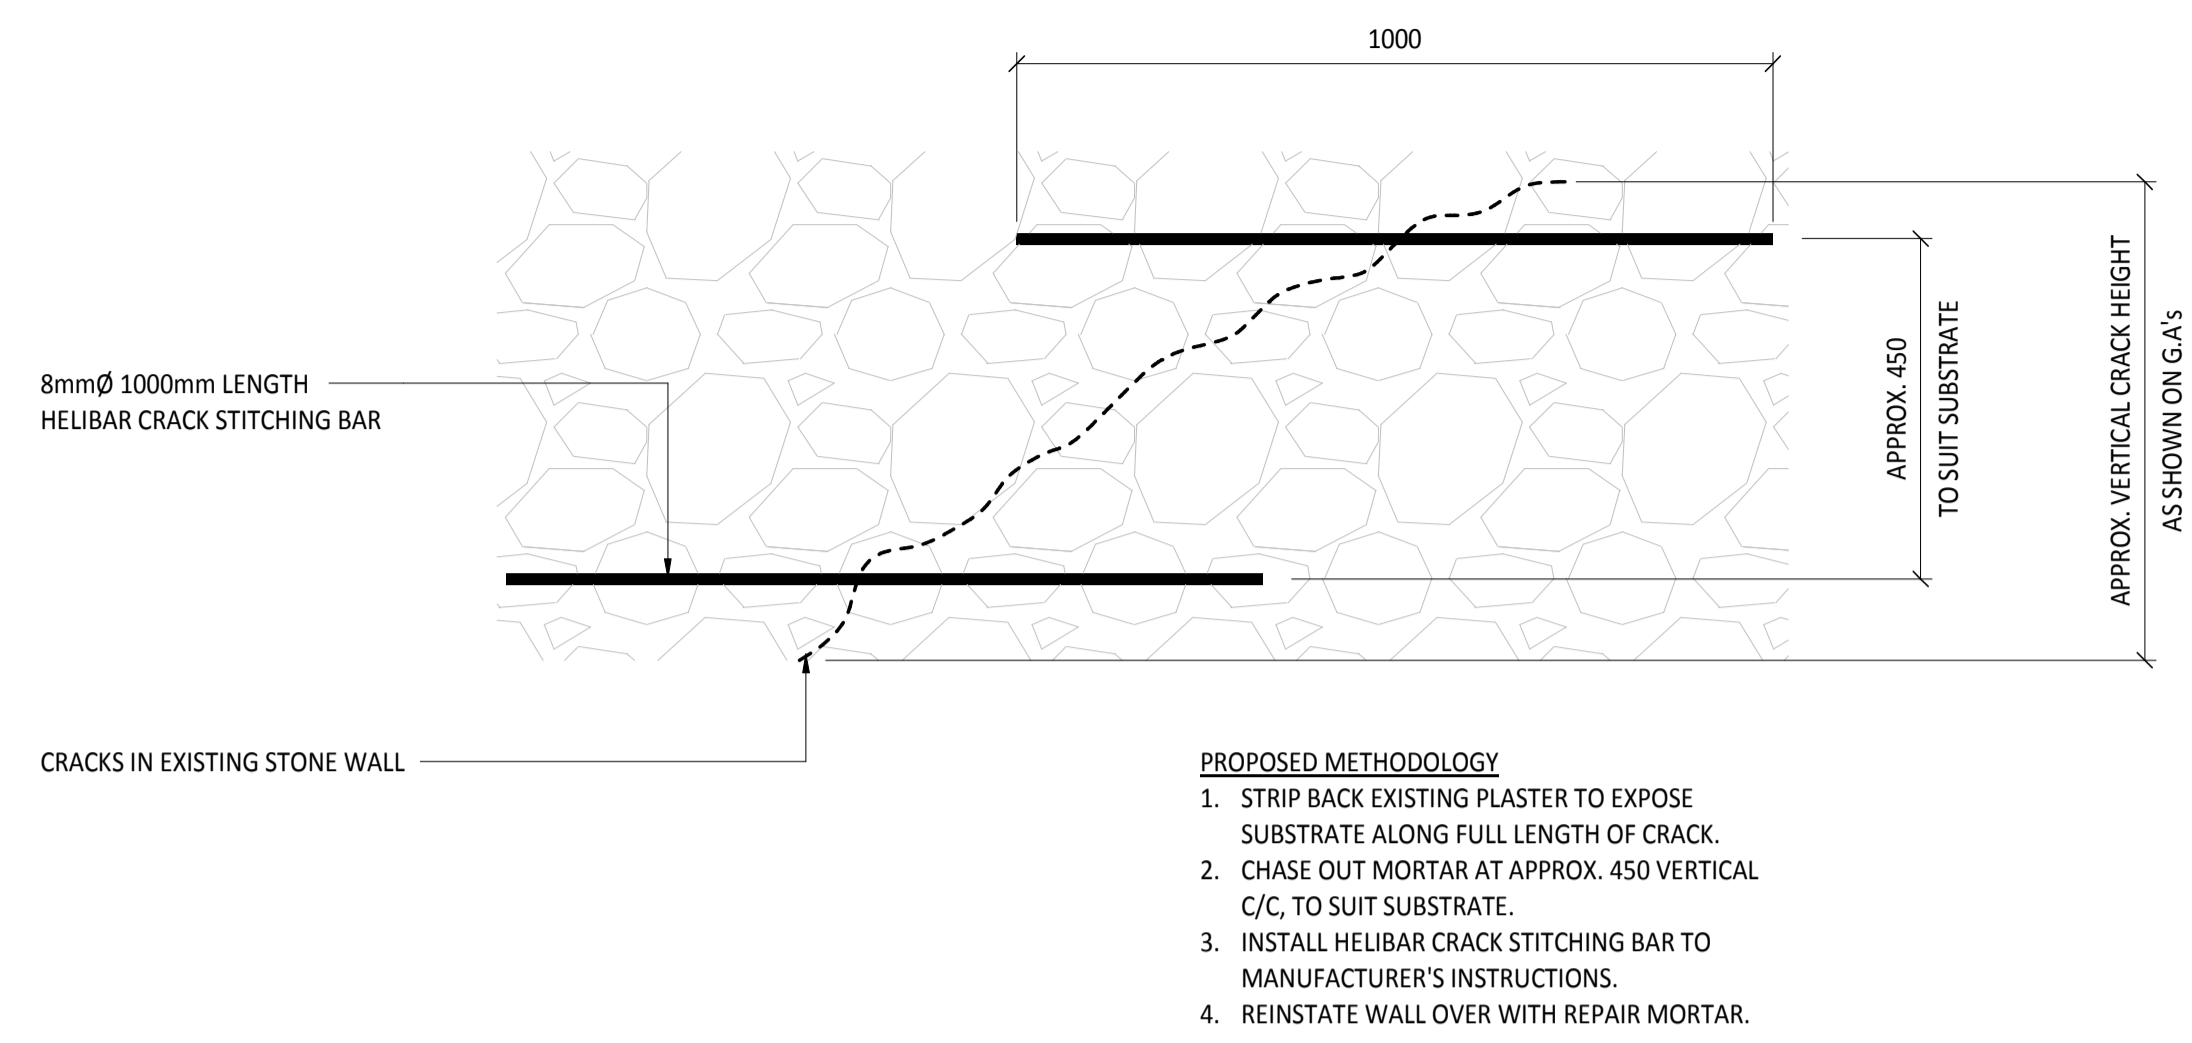

- PROPOSED METHODOLOGY**
1. STRIP BACK EXISTING PLASTER TO EXPOSE SUBSTRATE ALONG FULL LENGTH OF CRACK.
 2. CHASE OUT MORTAR AT APPROX. 450 VERTICAL C/C, TO SUIT SUBSTRATE.
 3. INSTALL HELIBAR CRACK STITCHING BAR TO MANUFACTURER'S INSTRUCTIONS.
 4. REINSTATE WALL OVER WITH REPAIR MORTAR.

TYPICAL PROPOSED CRACK STITCHING DETAIL (EXISTING STONE WALL)

SCALE: 1 : 10 @ A1

Standard Notes

1. This drawing is to be read in conjunction with all relevant Architect's and Engineer's drawings and the specifications.
2. This drawing should not be scaled.
3. All dimensions are to be verified by the contractor on site.
4. All discrepancies should be reported to C.A. prior to the commencement of works.

© CIVIC ENGINEERS LIMITED

Keyplan

Notes and Keys

Date	Rev	Description	Drawn	Chkd
15.03.19	T01	ISSUE FOR TENDER	JCN	RF



MANCHESTER Carver's Warehouse, 77 Dale St, Manchester, M1 2HG. Tel: 0161 228 6757
LONDON Reeds Wharf, 33 Mill Street, London SE1 2AX. Tel: 020 7253 2977
LEEDS Tower Works, Unit 02-03, Globe Rd, Leeds, LS1 5QG. Tel: 0113 2025 130
GLASGOW Gresham Chambers, 45 West Nile St, Glasgow, G3 2PF. Tel: 0141 370 1829

www.civicengineers.com

Project
STONYHURST COLLEGE
OLD INFIRMARY CONVERSION

Title
TYPICAL DETAILS - SHEET 1

Status
TENDER

Project Number	Scale @ A1	Date Created	Drawn	Checked	Suitability
1093-02		Feb 19	JCN	RF	S1
Drawing Number					Revision
1093-02-CE-ZZ-ZZ-DR-S-0201					T01