
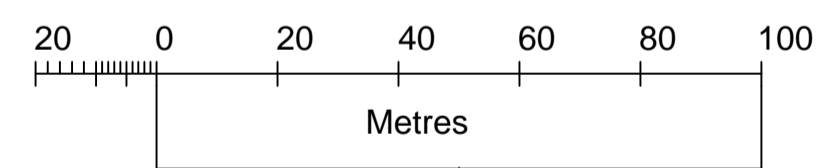
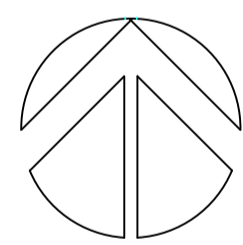


# Stanfords VectorMap

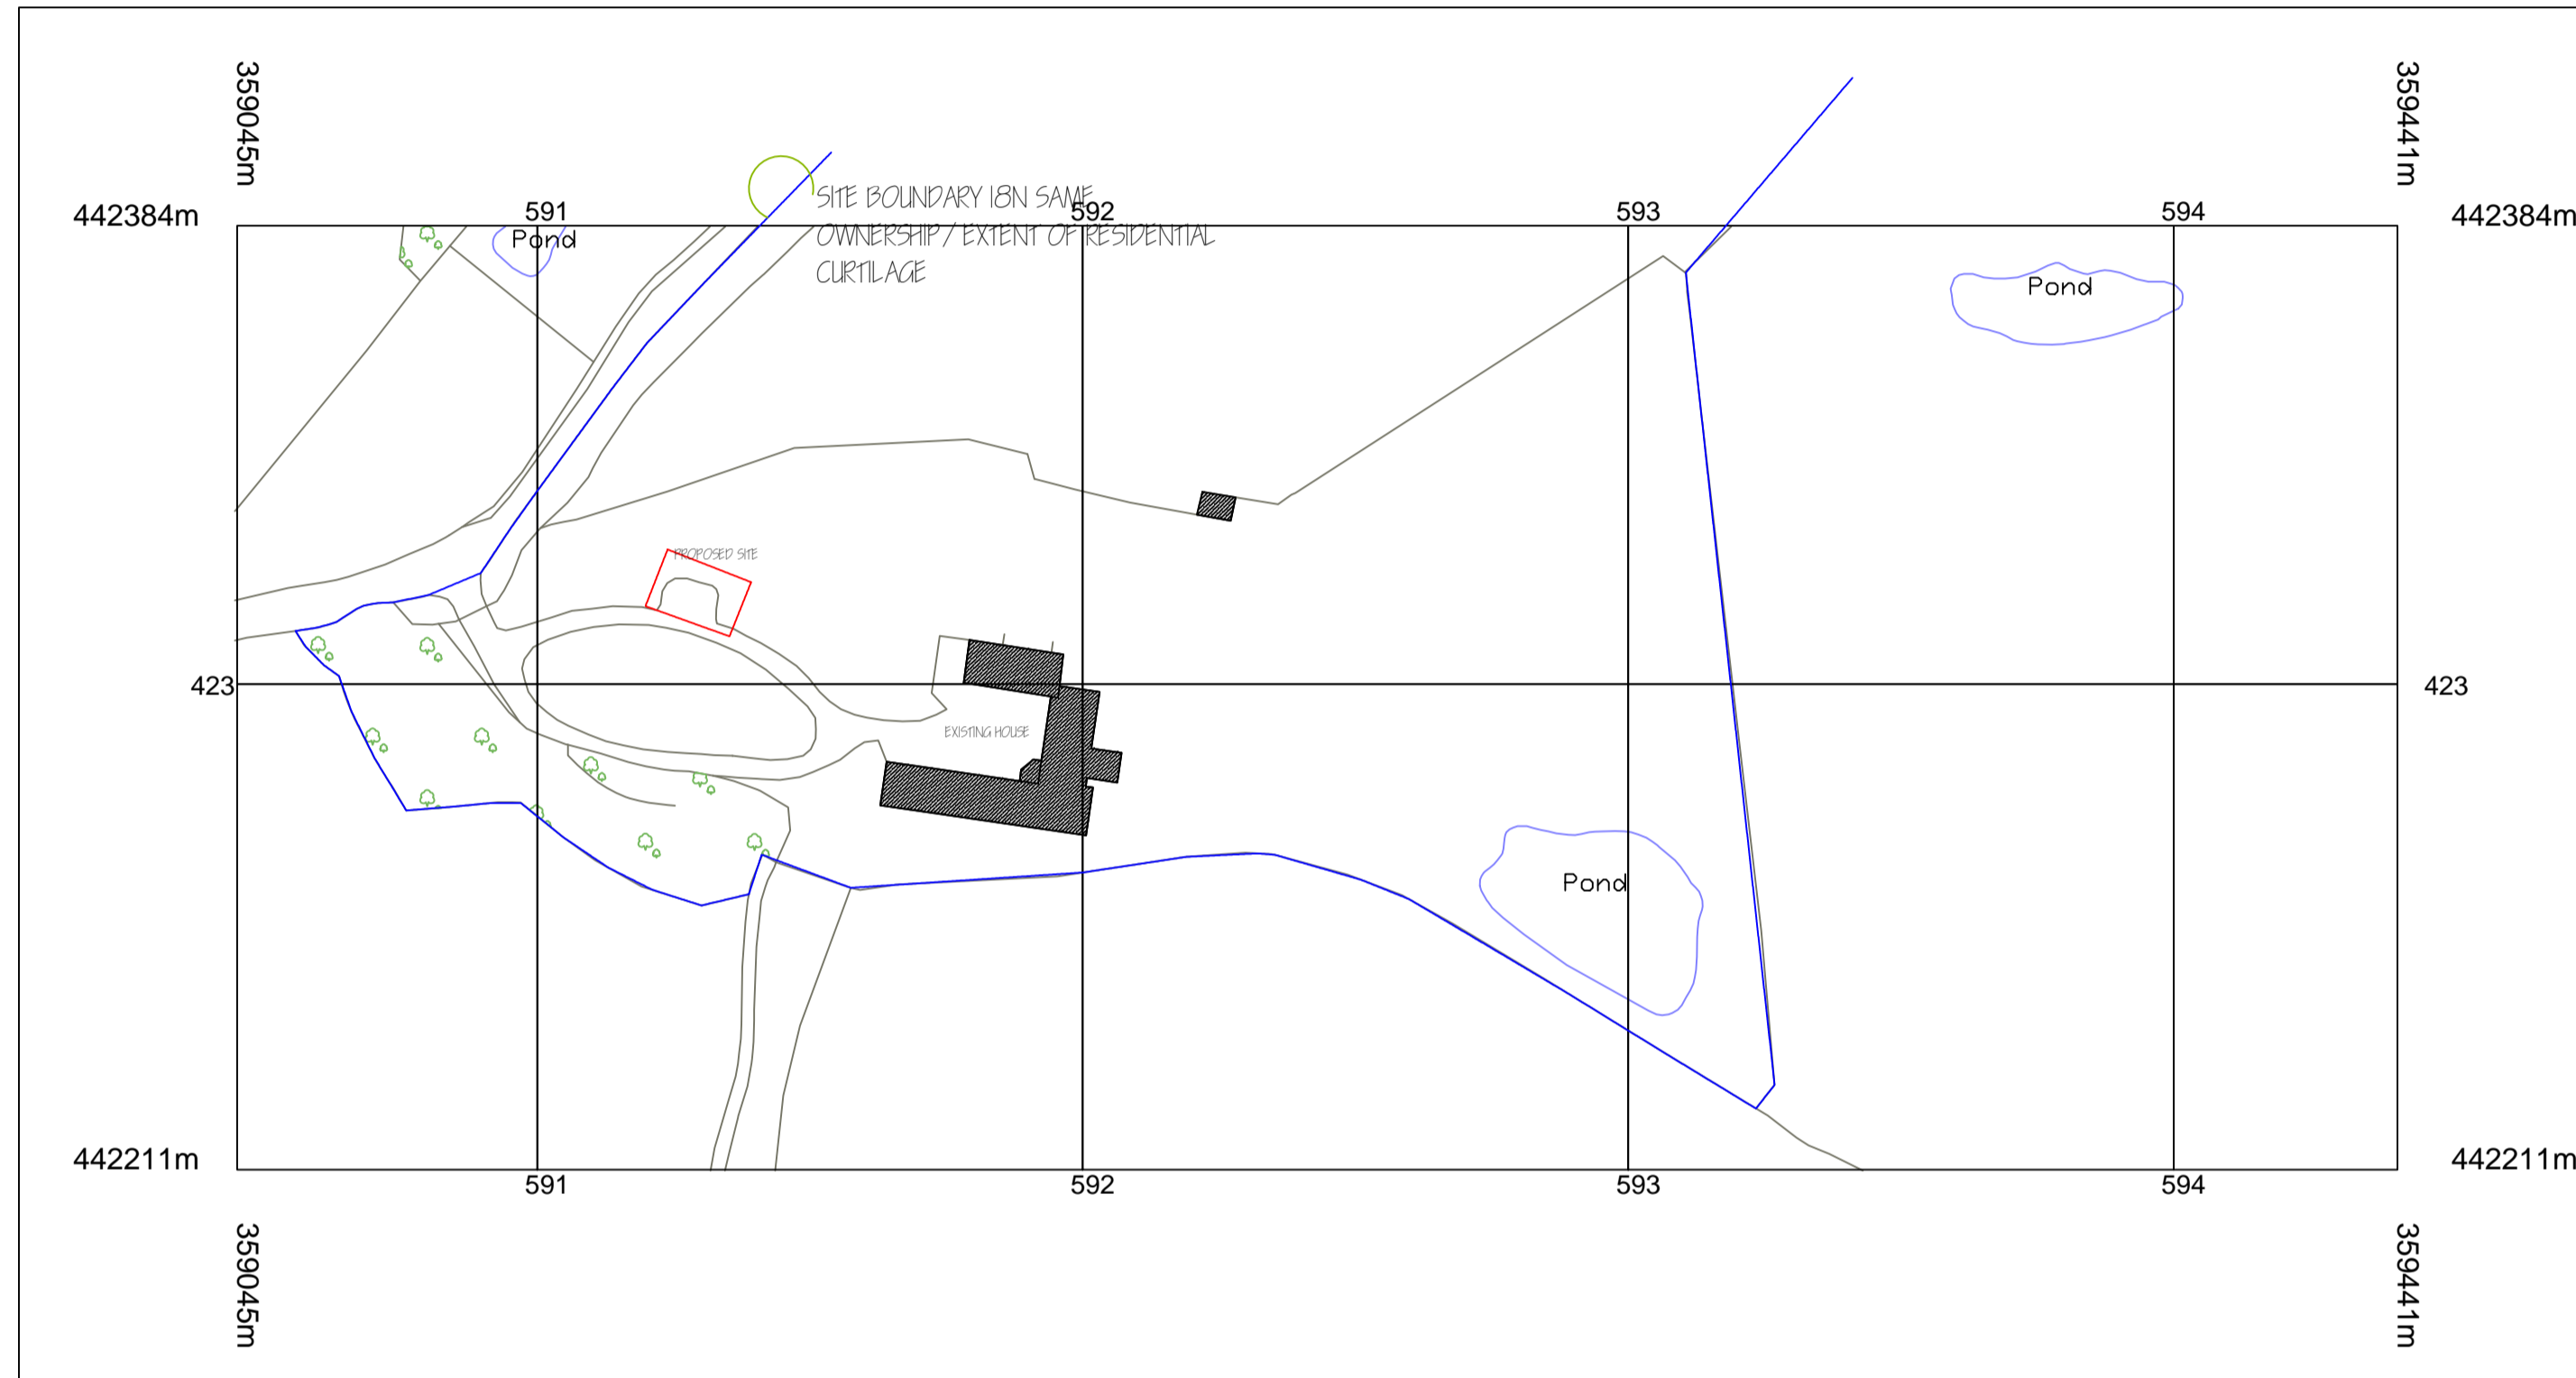

© Crown copyright and database rights 2019 OS 100035409  
 Reproduction in whole or in part is prohibited  
 without the permission of Ordnance Survey.

Drawn By SPG/LC	Date 09/05/2019	Scale 1:1250	Drawing Status Checked / Comment Tender	Construction Building Regulation
Simon Gillespie Associates RIBA CHARTERED ARCHITECT 25, WEST CLIFF, PRESTON PR1 8HX Telephone: +44 (0)1772 308409 Email: sgpa@sgpa.co.uk www.sgpa.co.uk		EXISTING LOCATION PLAN OS EXTRACT BLACKSTICKS FARM CHIPPING PR3 2WL		Drawing No.: . 775 OS1