




West Facing Elevation

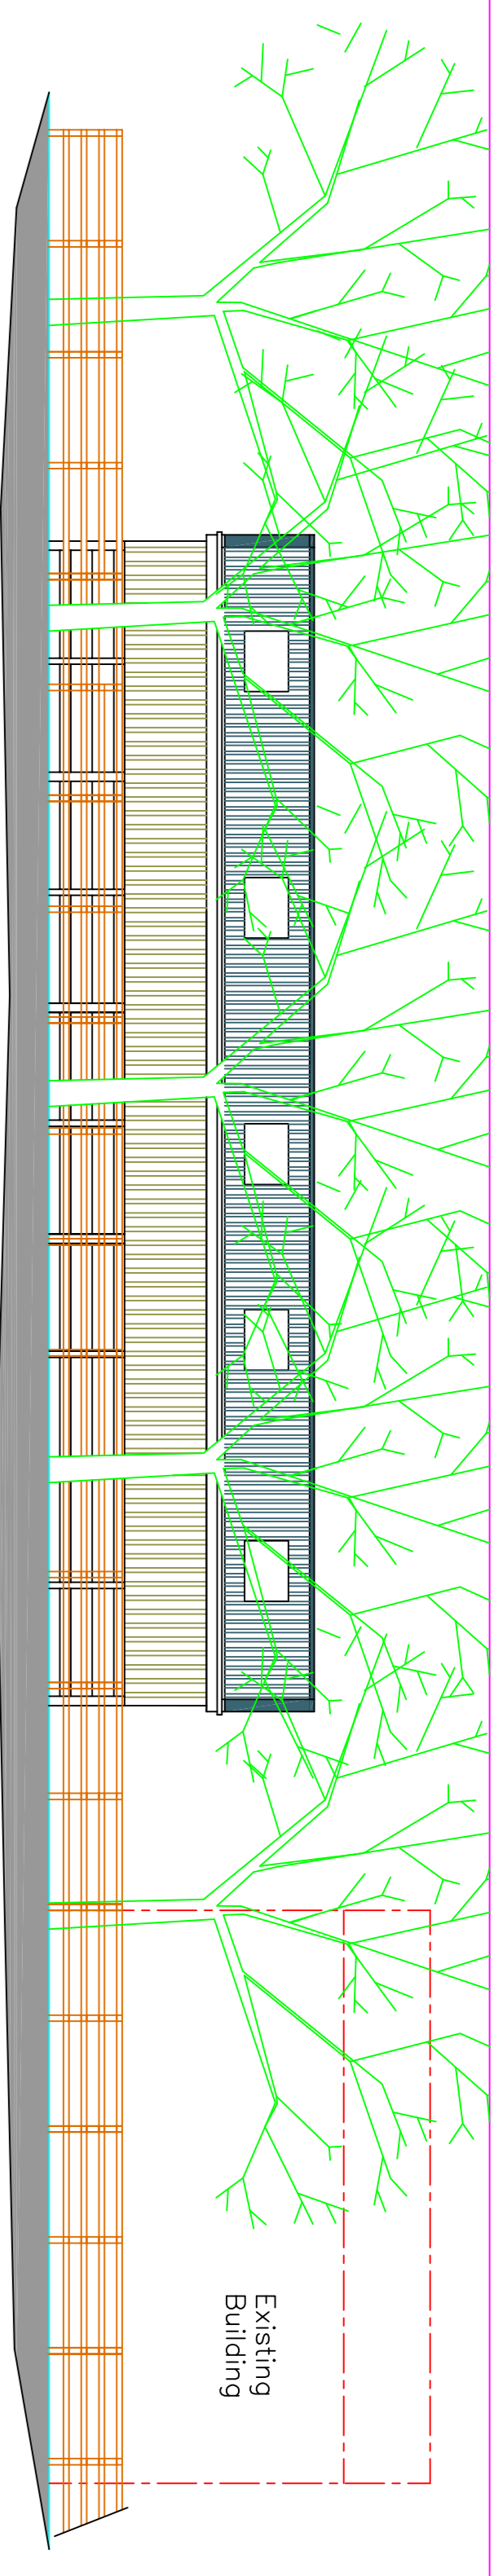


North Facing Elevation

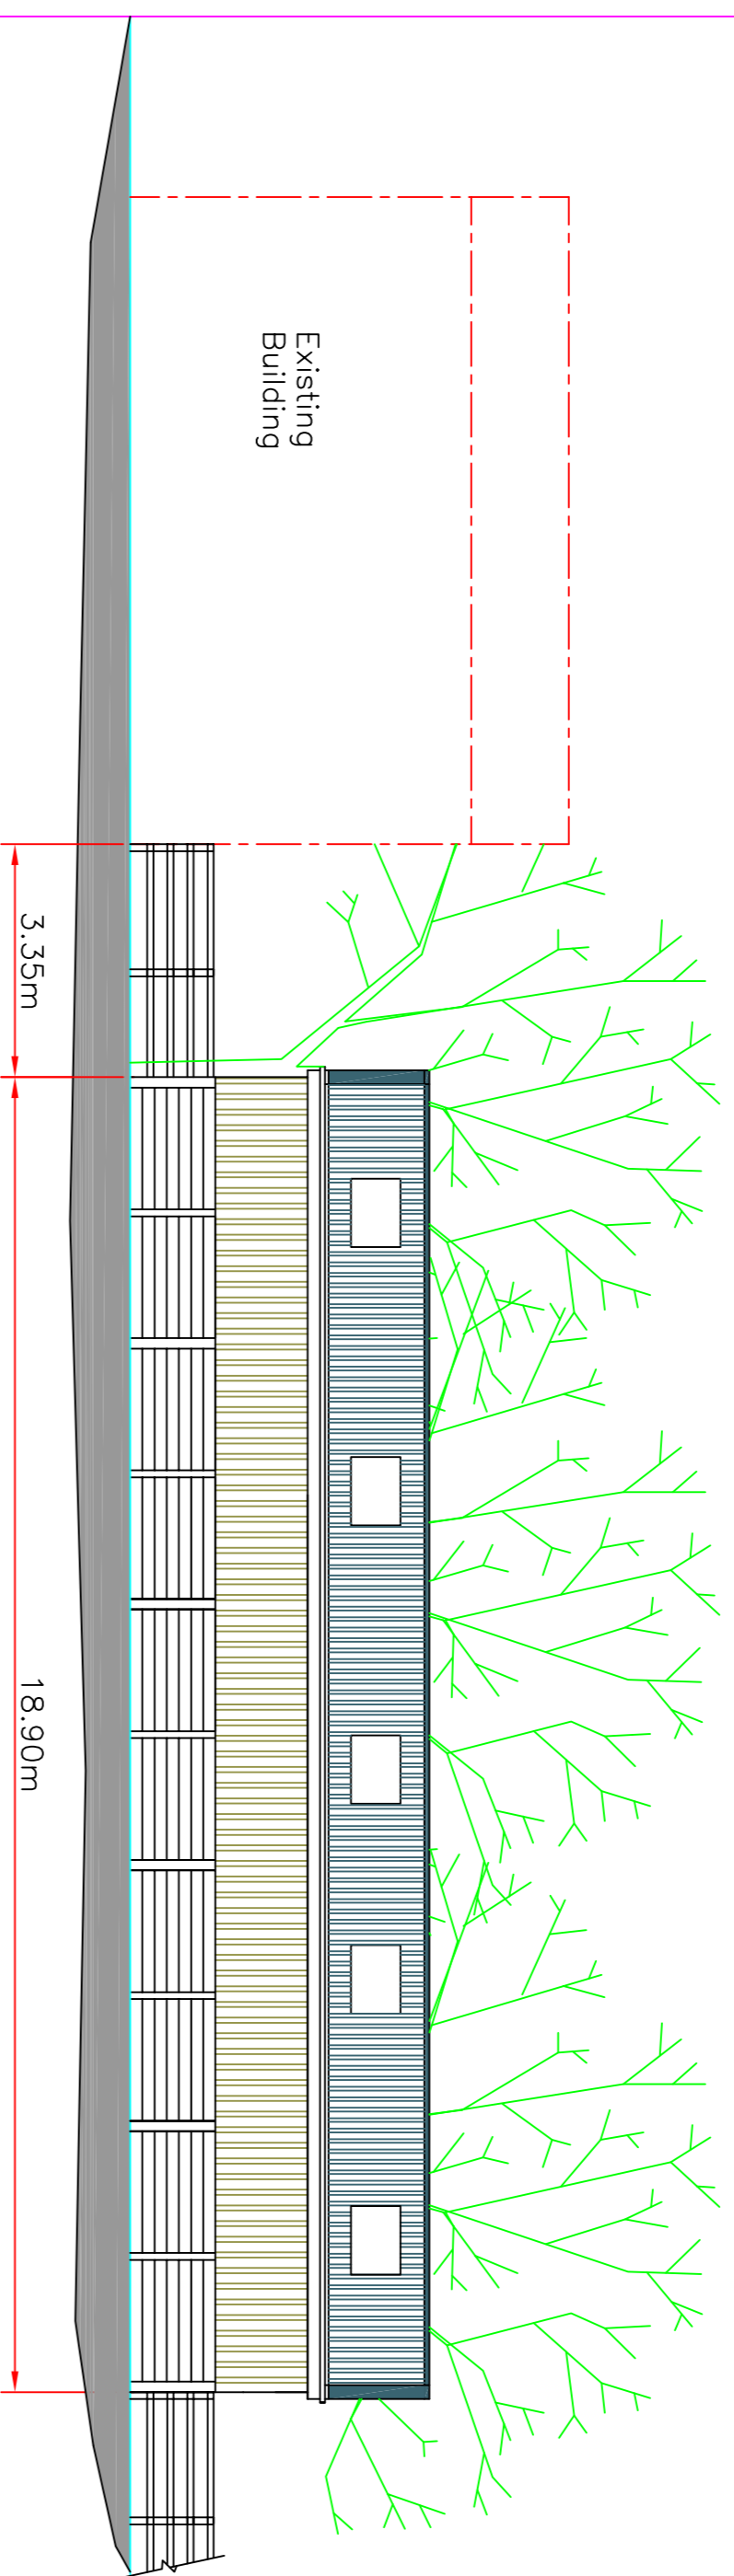

South Facing Elevation

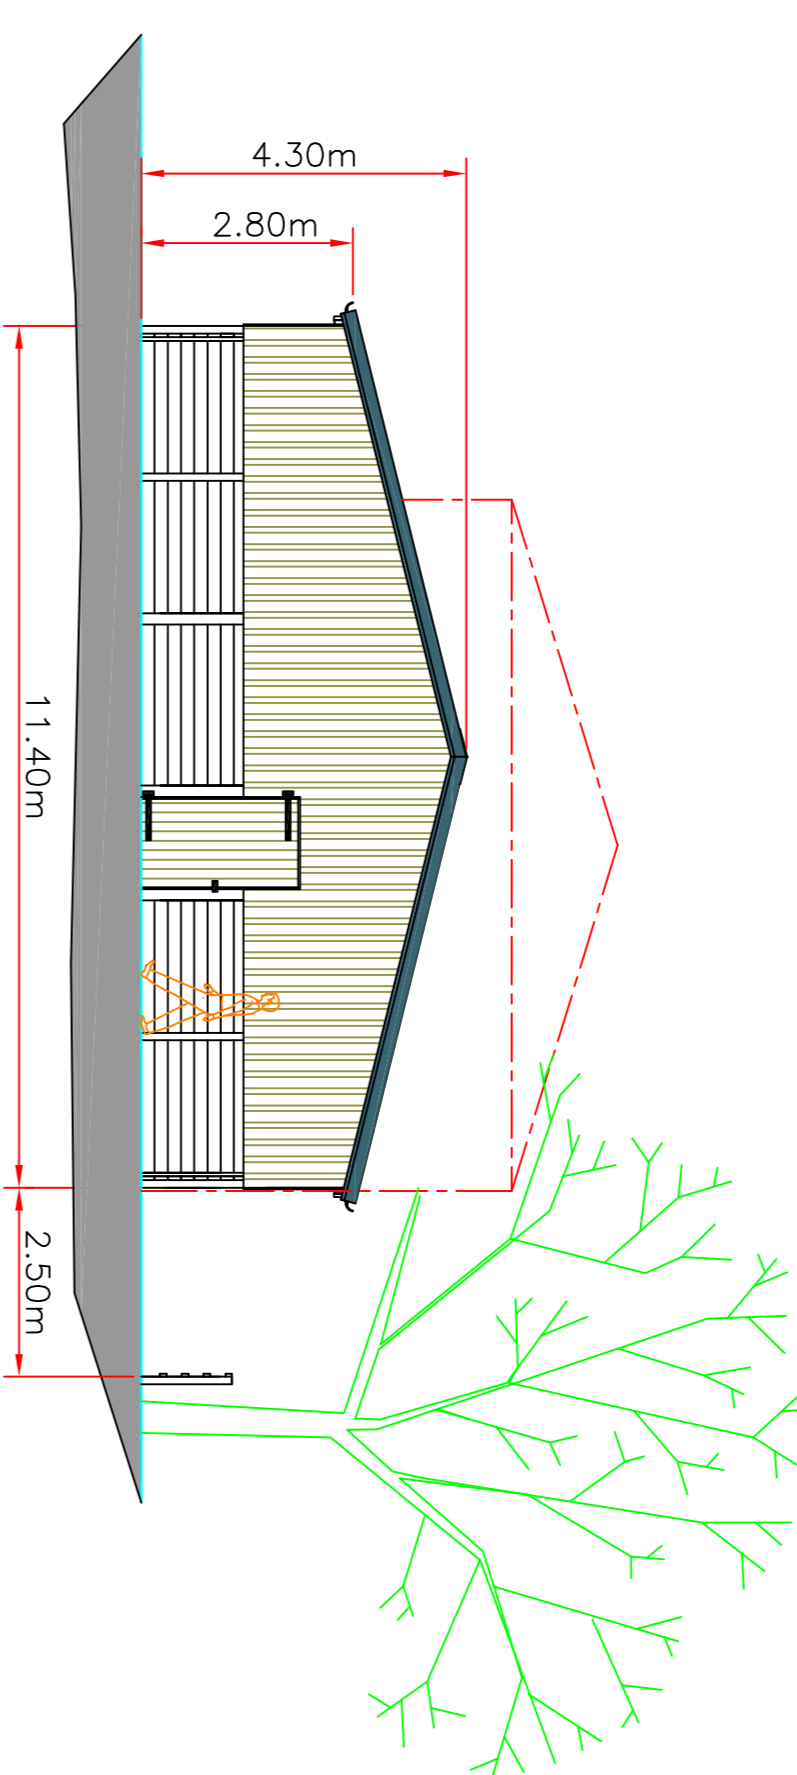

East Facing Elevation

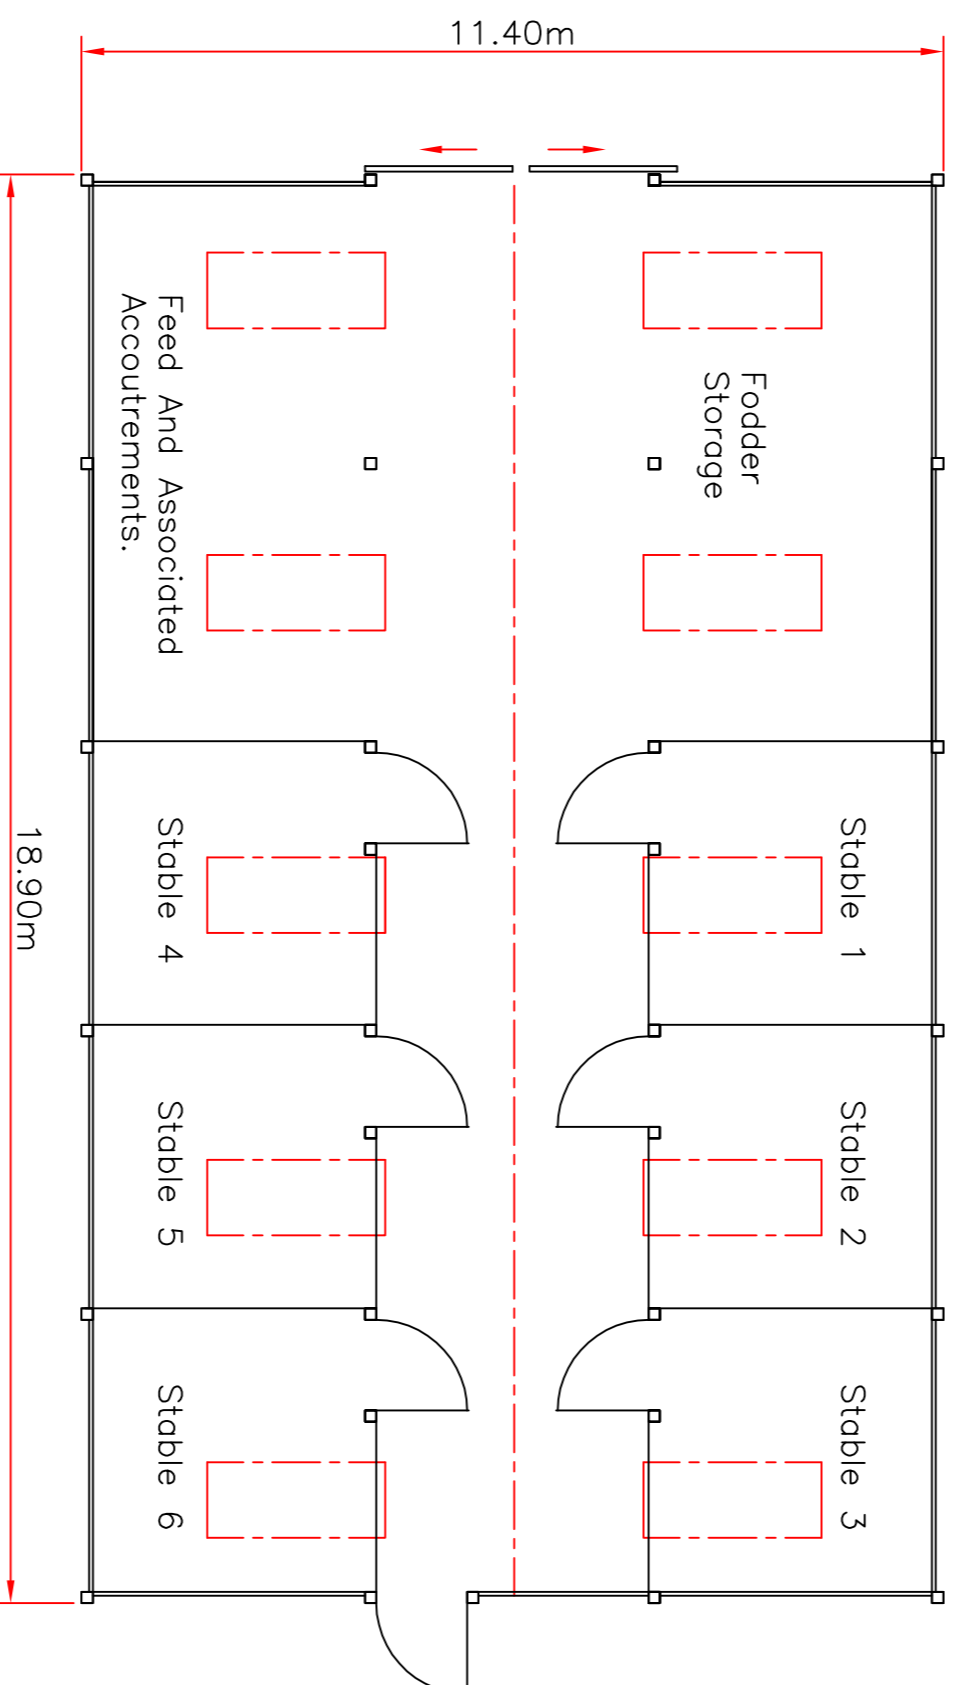


Layout


**Materials:**  
 Side and End Claddings,  
 Vertical Over-lapped Treated Timber  
 Boarding Above 1.40m High Horizontal  
 Treated Timber T&G Stock Walling.

**Roof:**  
 P6R Eternit Fibre Cement Sheeting  
 Colour Farmscape 'Antracte'.  
 1No. GRP. Rooflight Per Bay Slope.


**Doors:**  
 Vertical Boarded PT&G Treated Timber  
 Sliding Doors.  
 1No. Personnel Door 1200 Wide

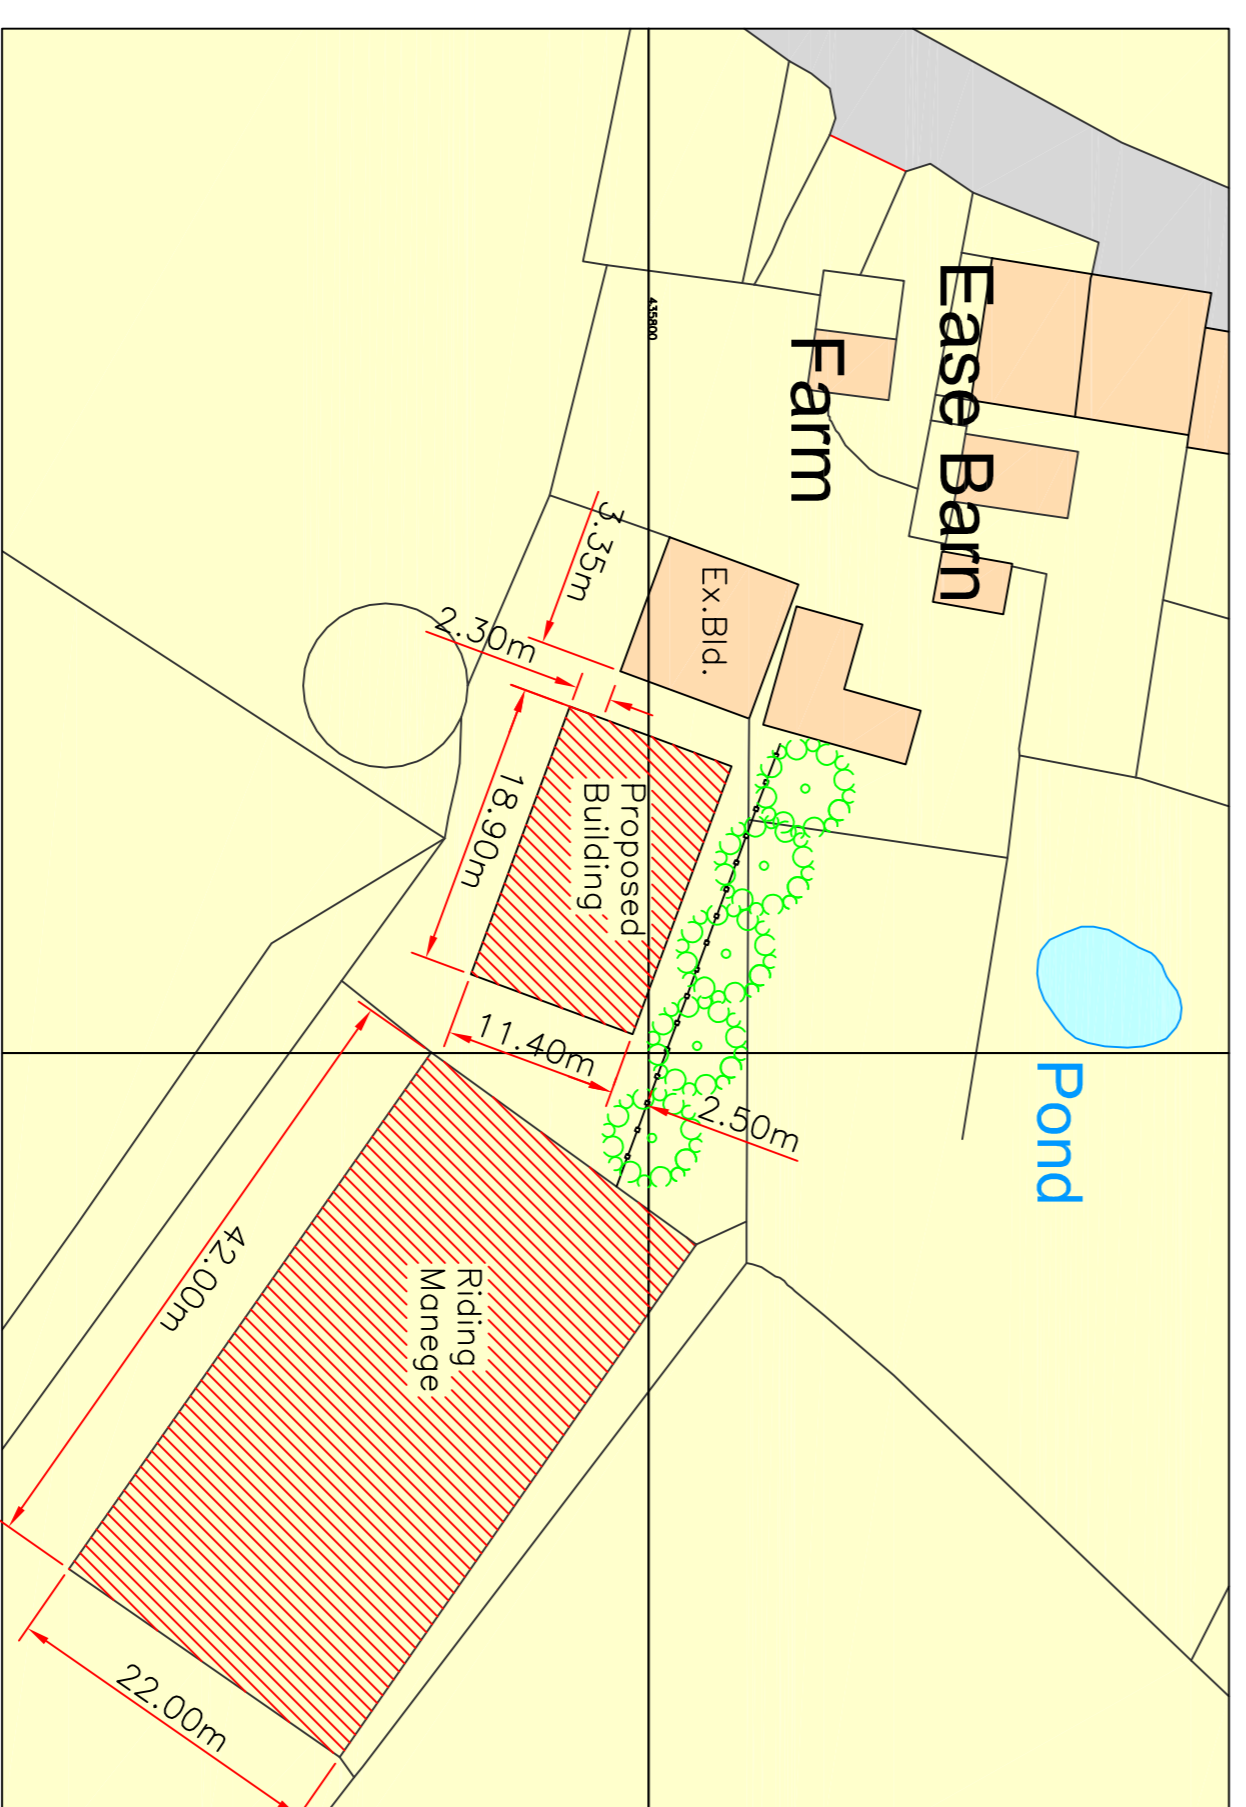

Block Plan Scale 1:500

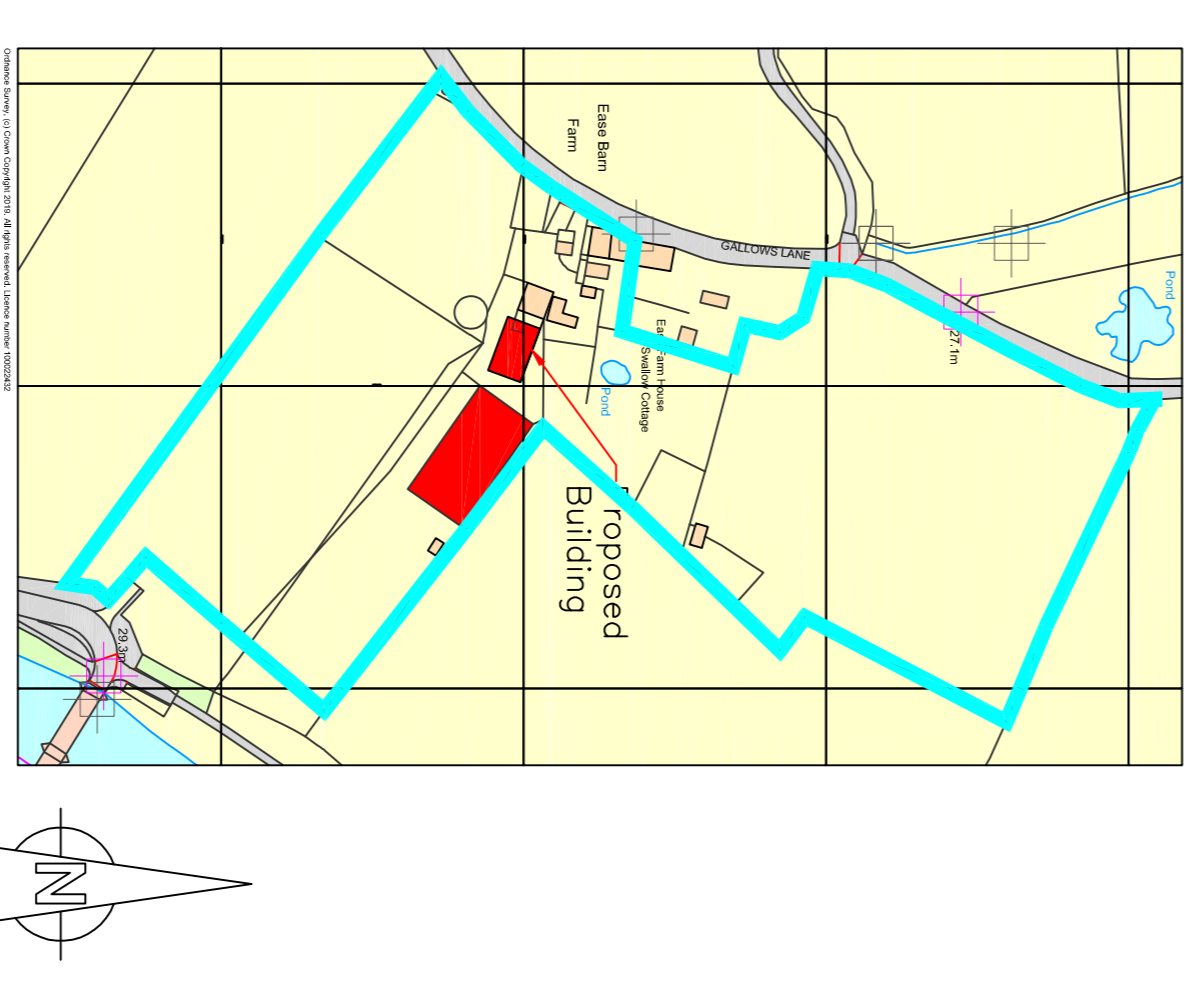

O.S. Map Scale 1:2500

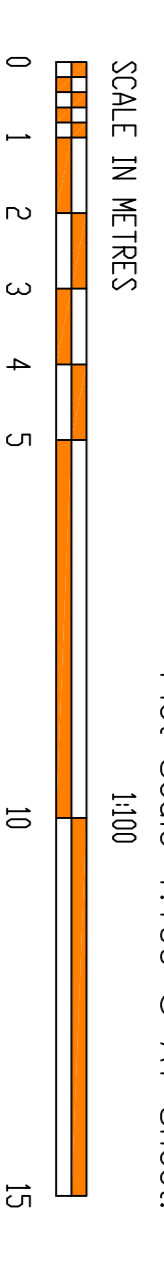

File Name 36f1americonbarnRoberts5BoyPlanning Issue 02

Plans prepared for:	Scale
Ease Barn Farm	1:100
Gallows Lane,	& as shown
Ribchester,	Date
Preston,	June 2019
Lancs.	
PR3 3XX	

**FARMPPLUS**  
 SHAY LANE  
 LONGRIDGE  
 PRESTON  
 LANCS. PR3 3BT  
 TEL. 01772 785252

TITLE  
**Proposed Elevations And Layout  
 For A Timber Framed American Barn**

DO NOT SCALE IF IN DOUBT ASK

Reference