




West Facing Elevation

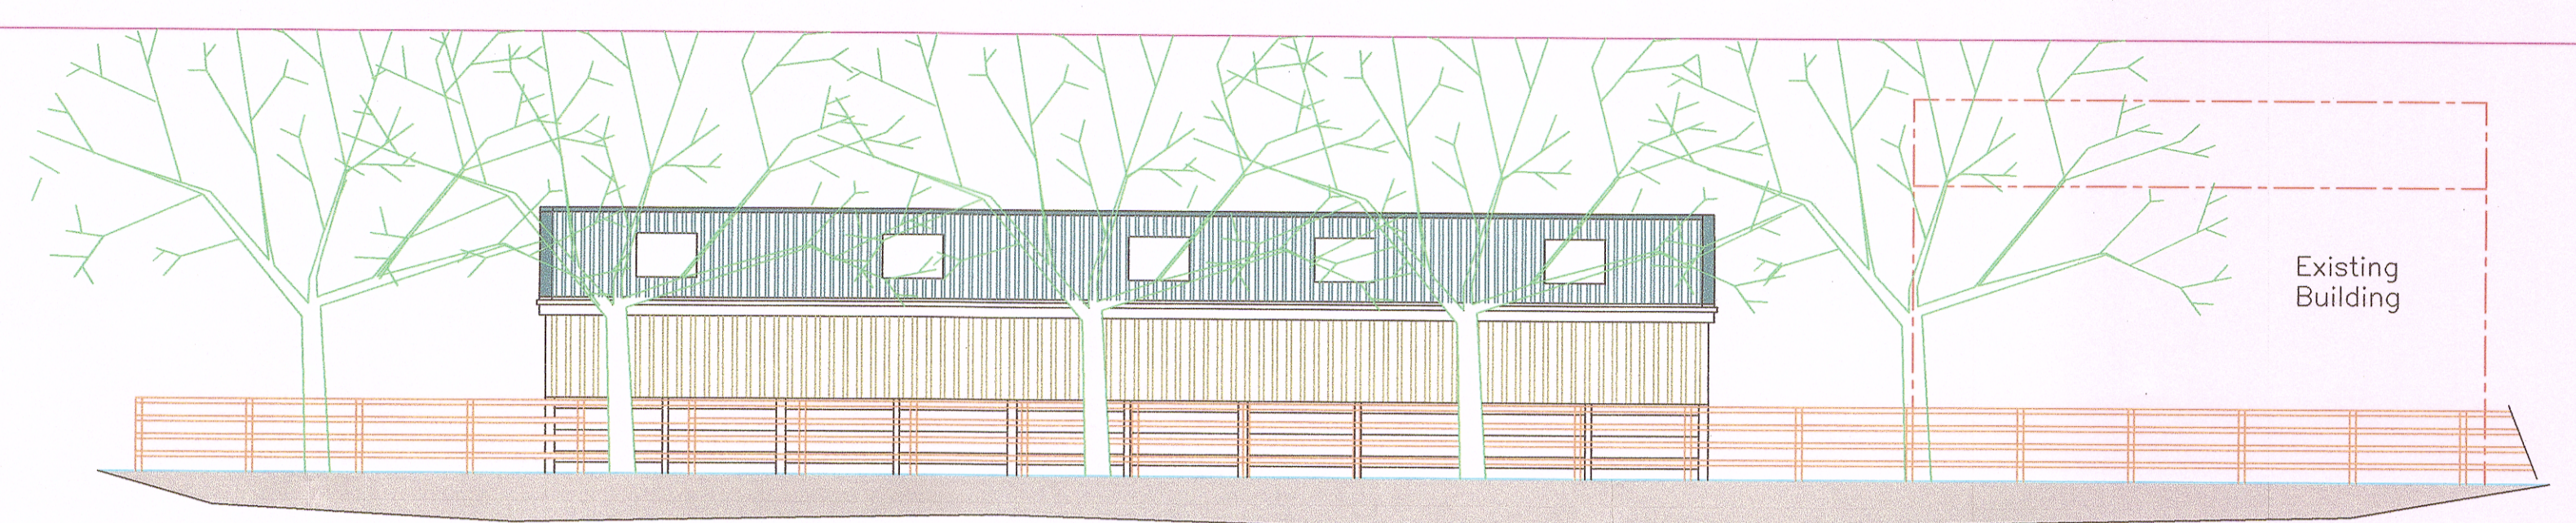


North Facing Elevation

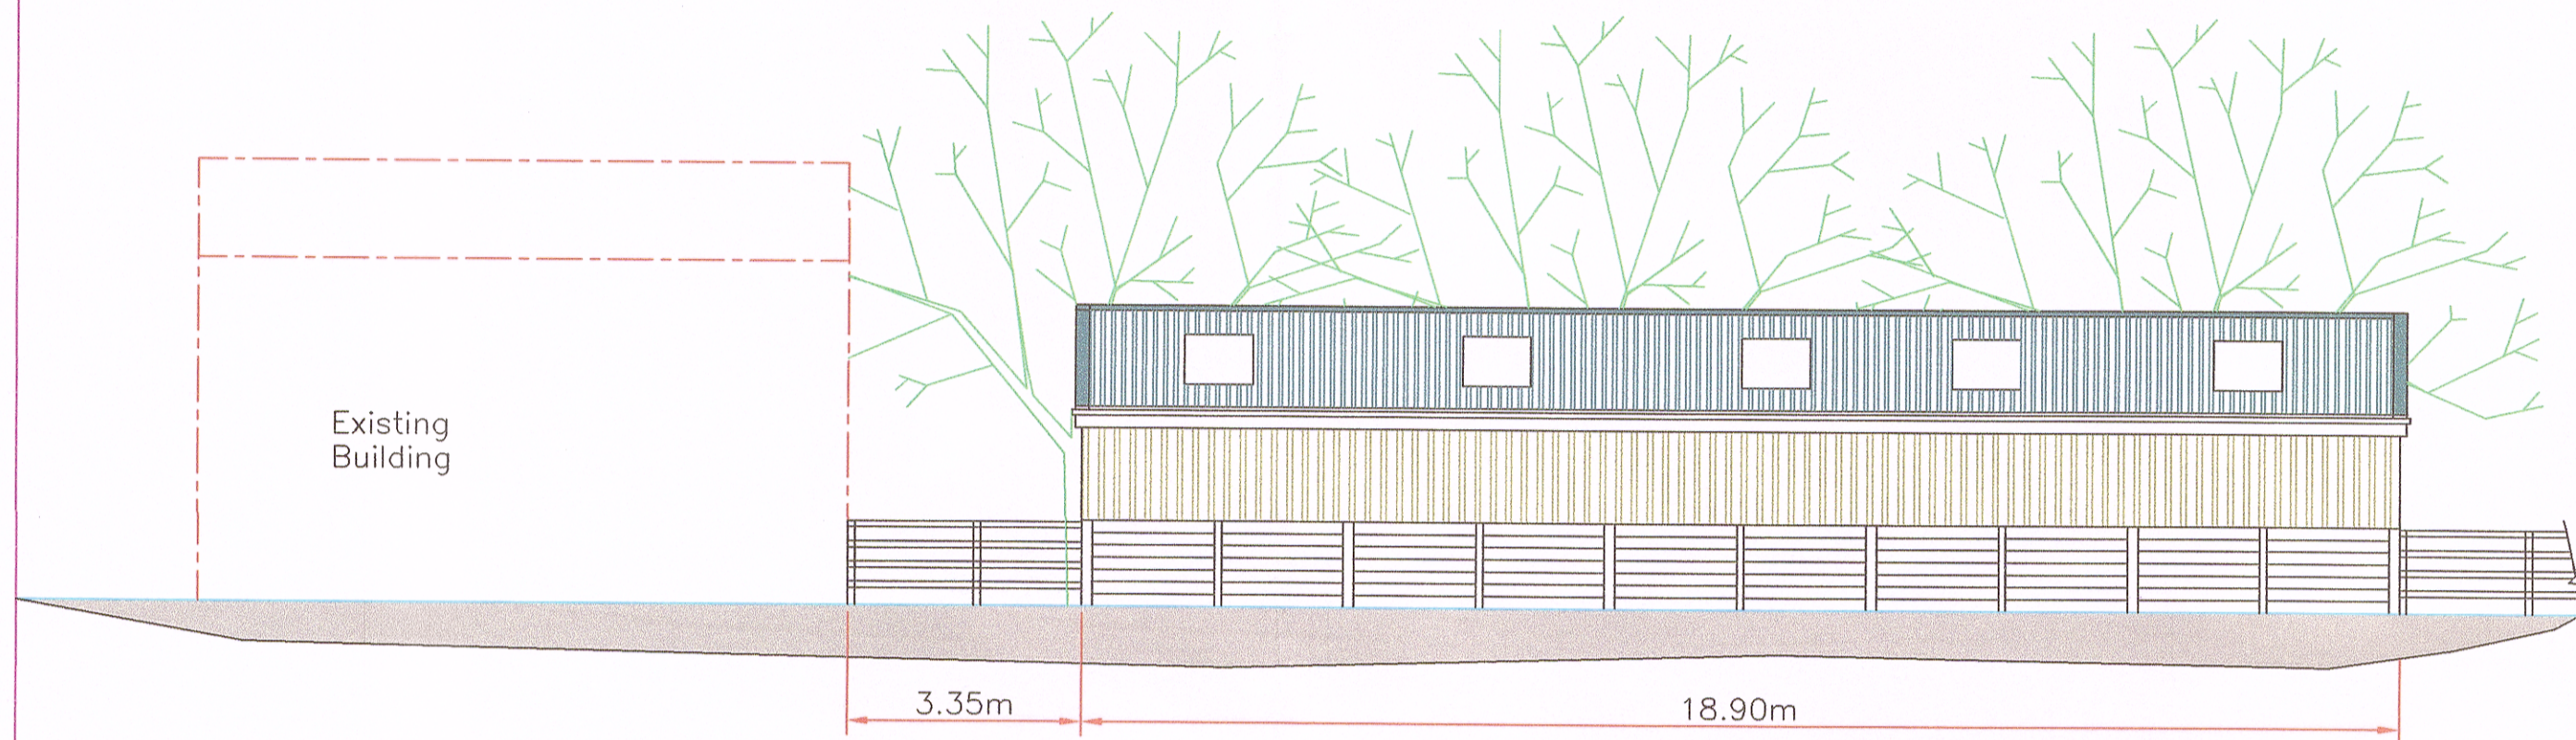


South Facing Elevation

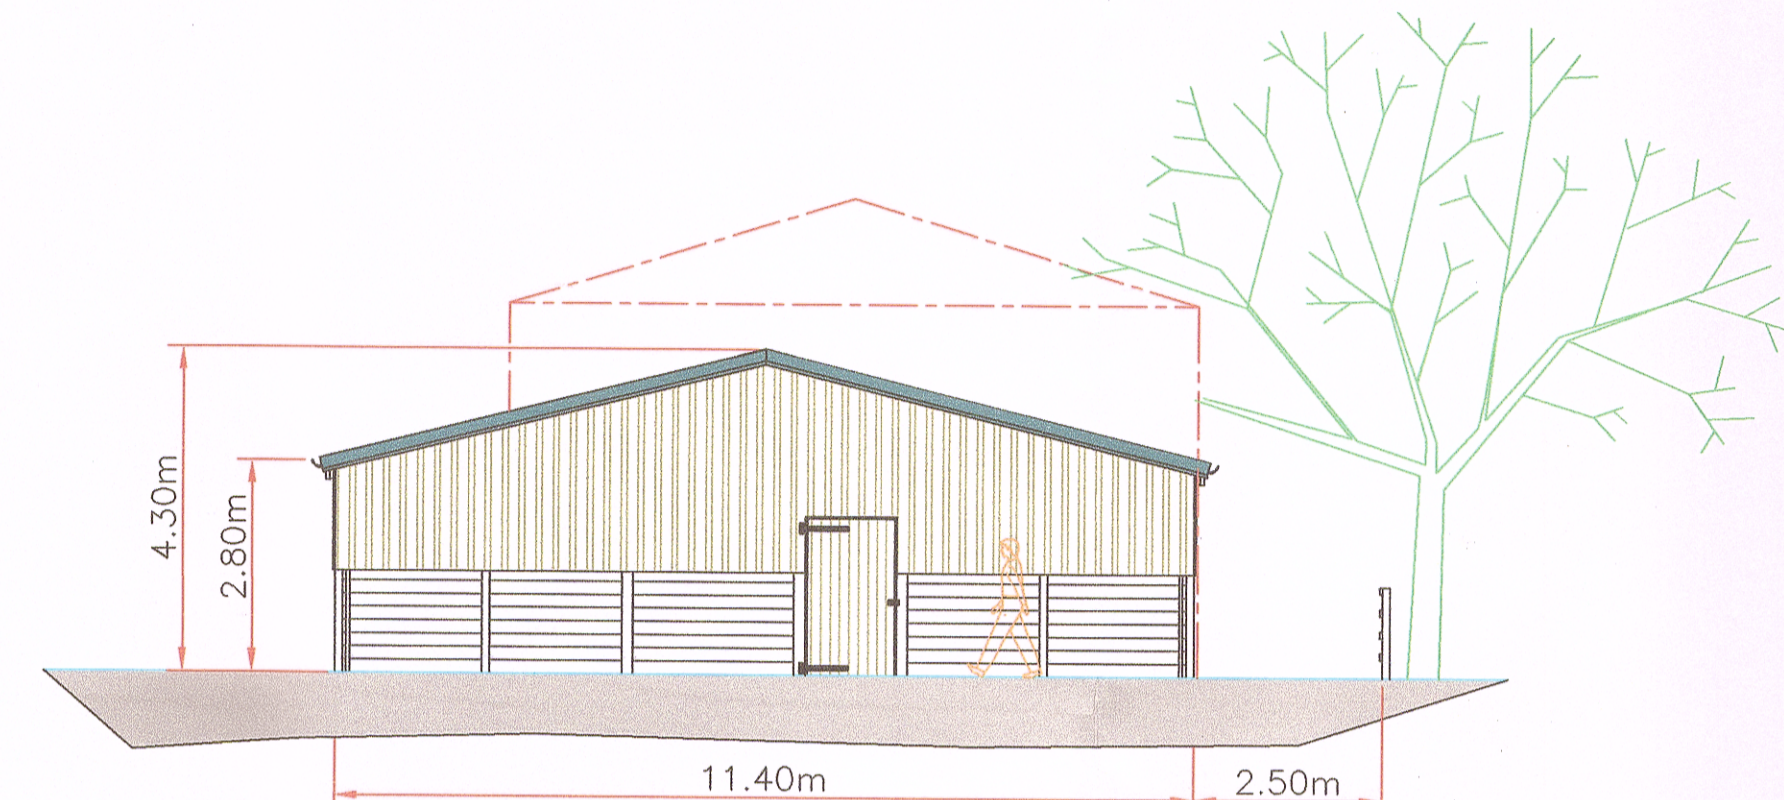


East Facing Elevation

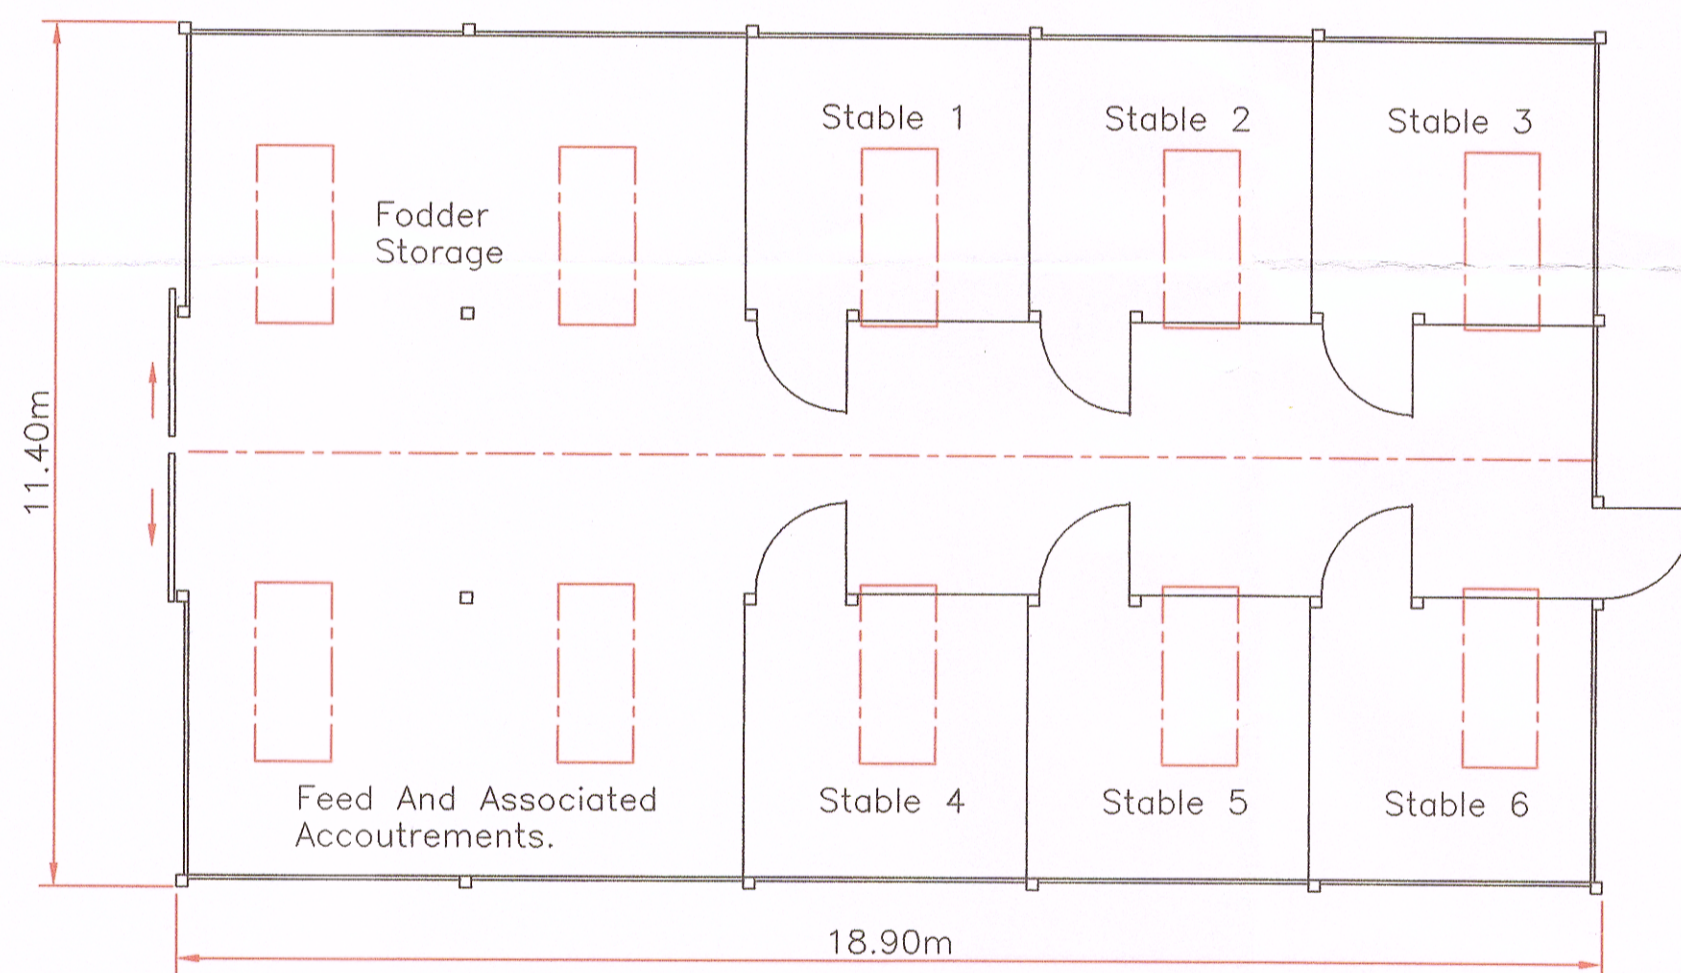


Layout

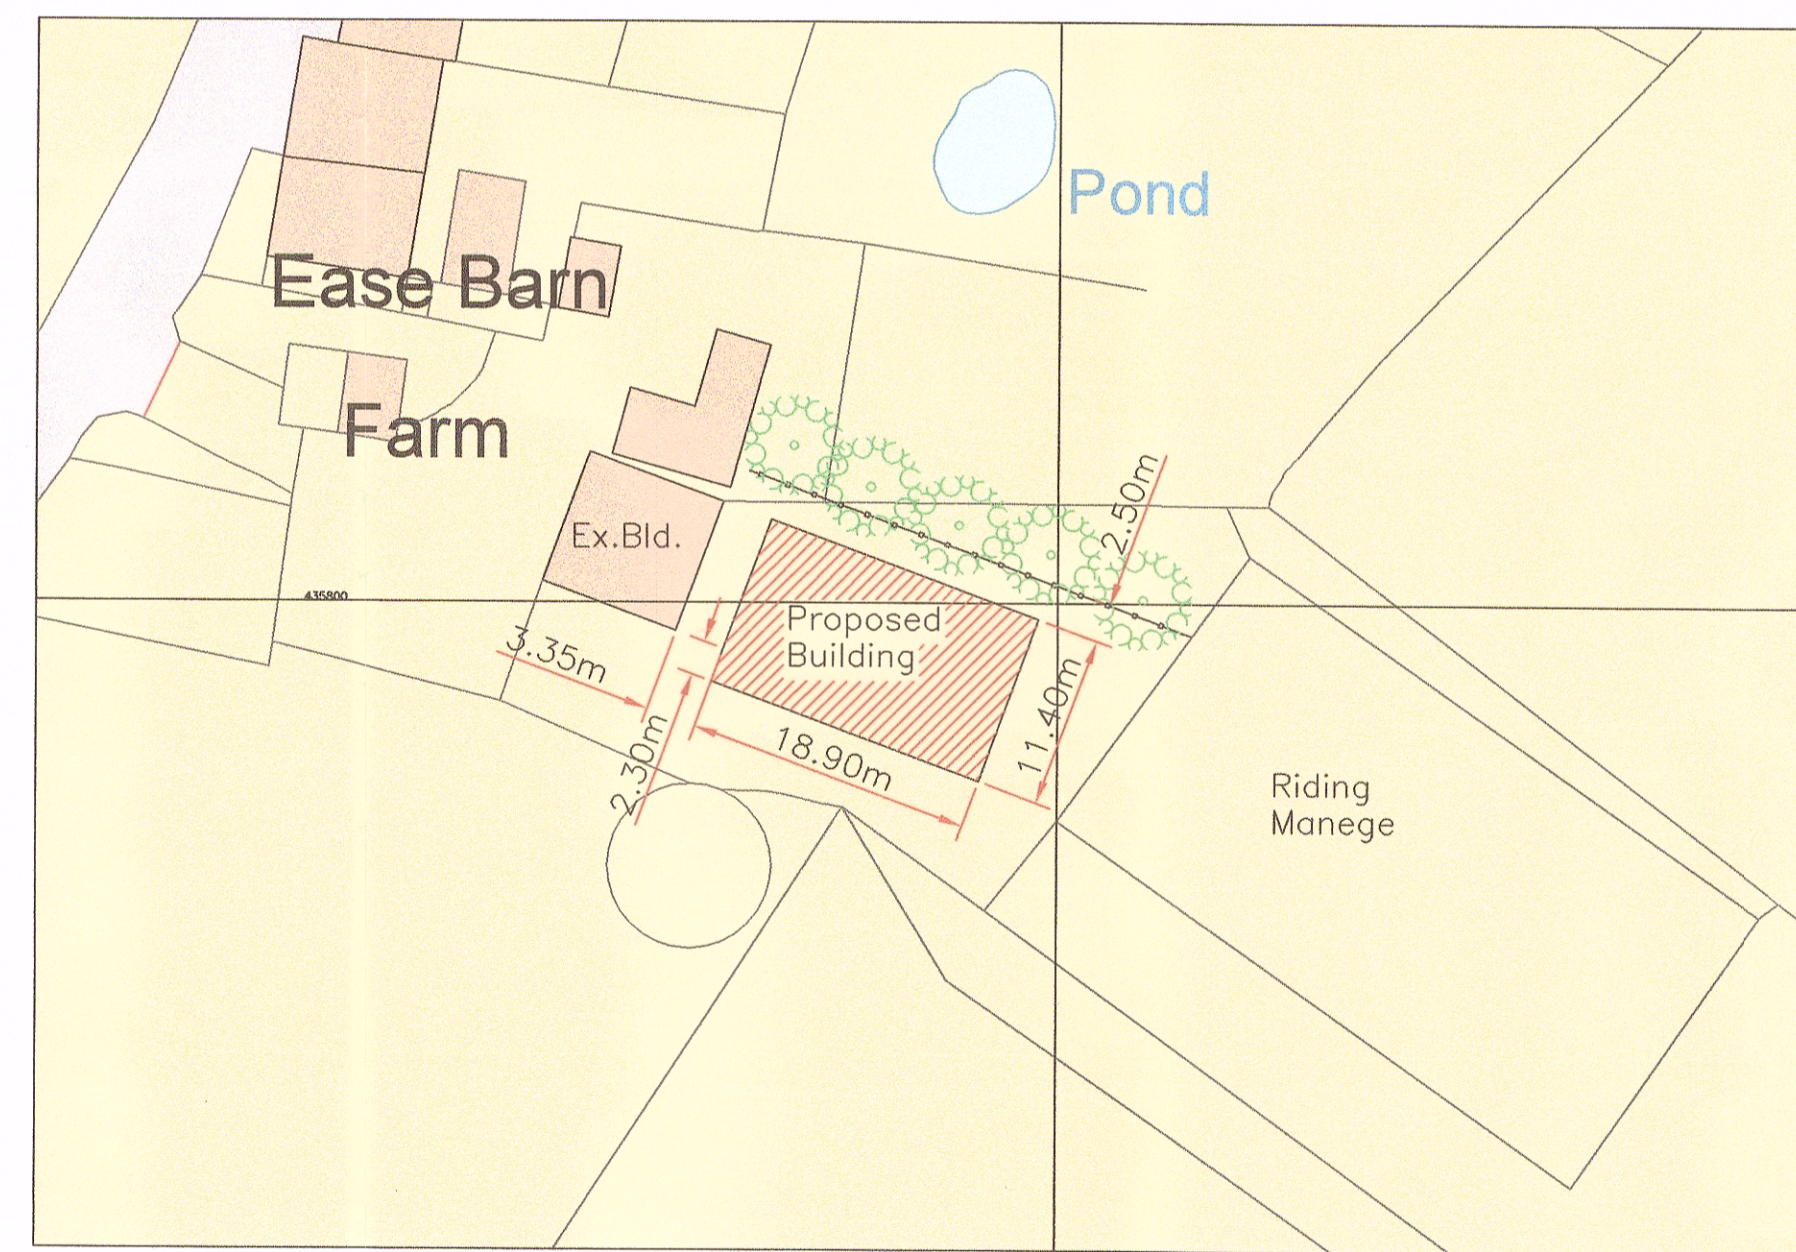

Block Plan Scale 1:500

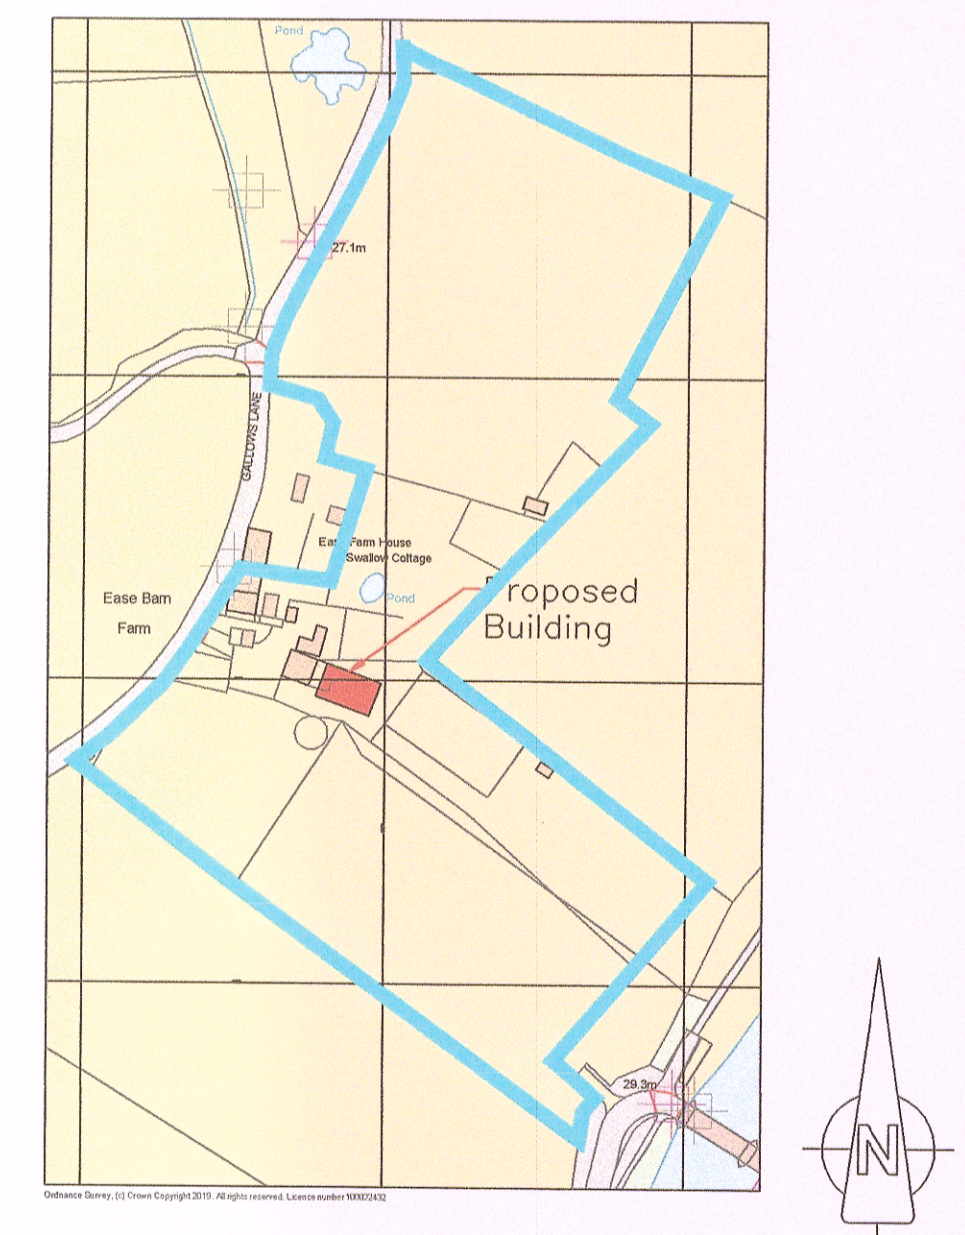

O.S. Map Scale 1:2500

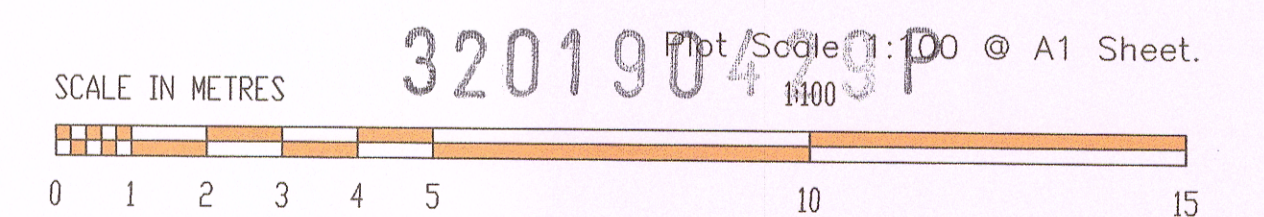

Materials:
 Side and End Claddings,
 Vertical Over-lapped Treated Timber
 Boarding Above 1.40m High Horizontal
 Treated Timber T&G Stock Walling.
 Roof:
 P6R Eternit Fibre Cement Sheeting
 Colour Farmscape 'Antracite'.
 1No. GRP. Rooflight Per Bay Slope.
 Doors:
 Vertical Boarded PT&G Treated Timber
 Sliding Doors.
 1No. Personnel Door 1200 Wide

FARMLPLUS

SHAY LANE
 LONGRIDGE
 PRESTON
 LANCS. PR3 3BT
 TEL. 01772 785252

TITLE
**Proposed Elevations And Layout
 For A Timber Framed American Barn**

DO NOT SCALE IF IN DOUBT ASK

File Name 36ftAmericanBarnRoberts5BayPlanning	Issue 02
Plans prepared for: Ease Barn Farm Gallows Lane. Ribchester. Lancs. PR3 3XX	Scale 1:100 & as shown Date April 2019
	Reference