

PLAN 1

8 WHALEY ROAD, WILPSHIRE

 = location of shed

Shed @ BB19PT

— WHALEY ROAD WILPSHIRE



0 20
Metres




Plan Produced for: RVBC
Date Produced: 08 May 2019
Plan Number/Project ID: TQRQM19128132028888
Scale: 1:500 @ A4

PLAN 2

(Refer to plan 1 for scale)



320190432P

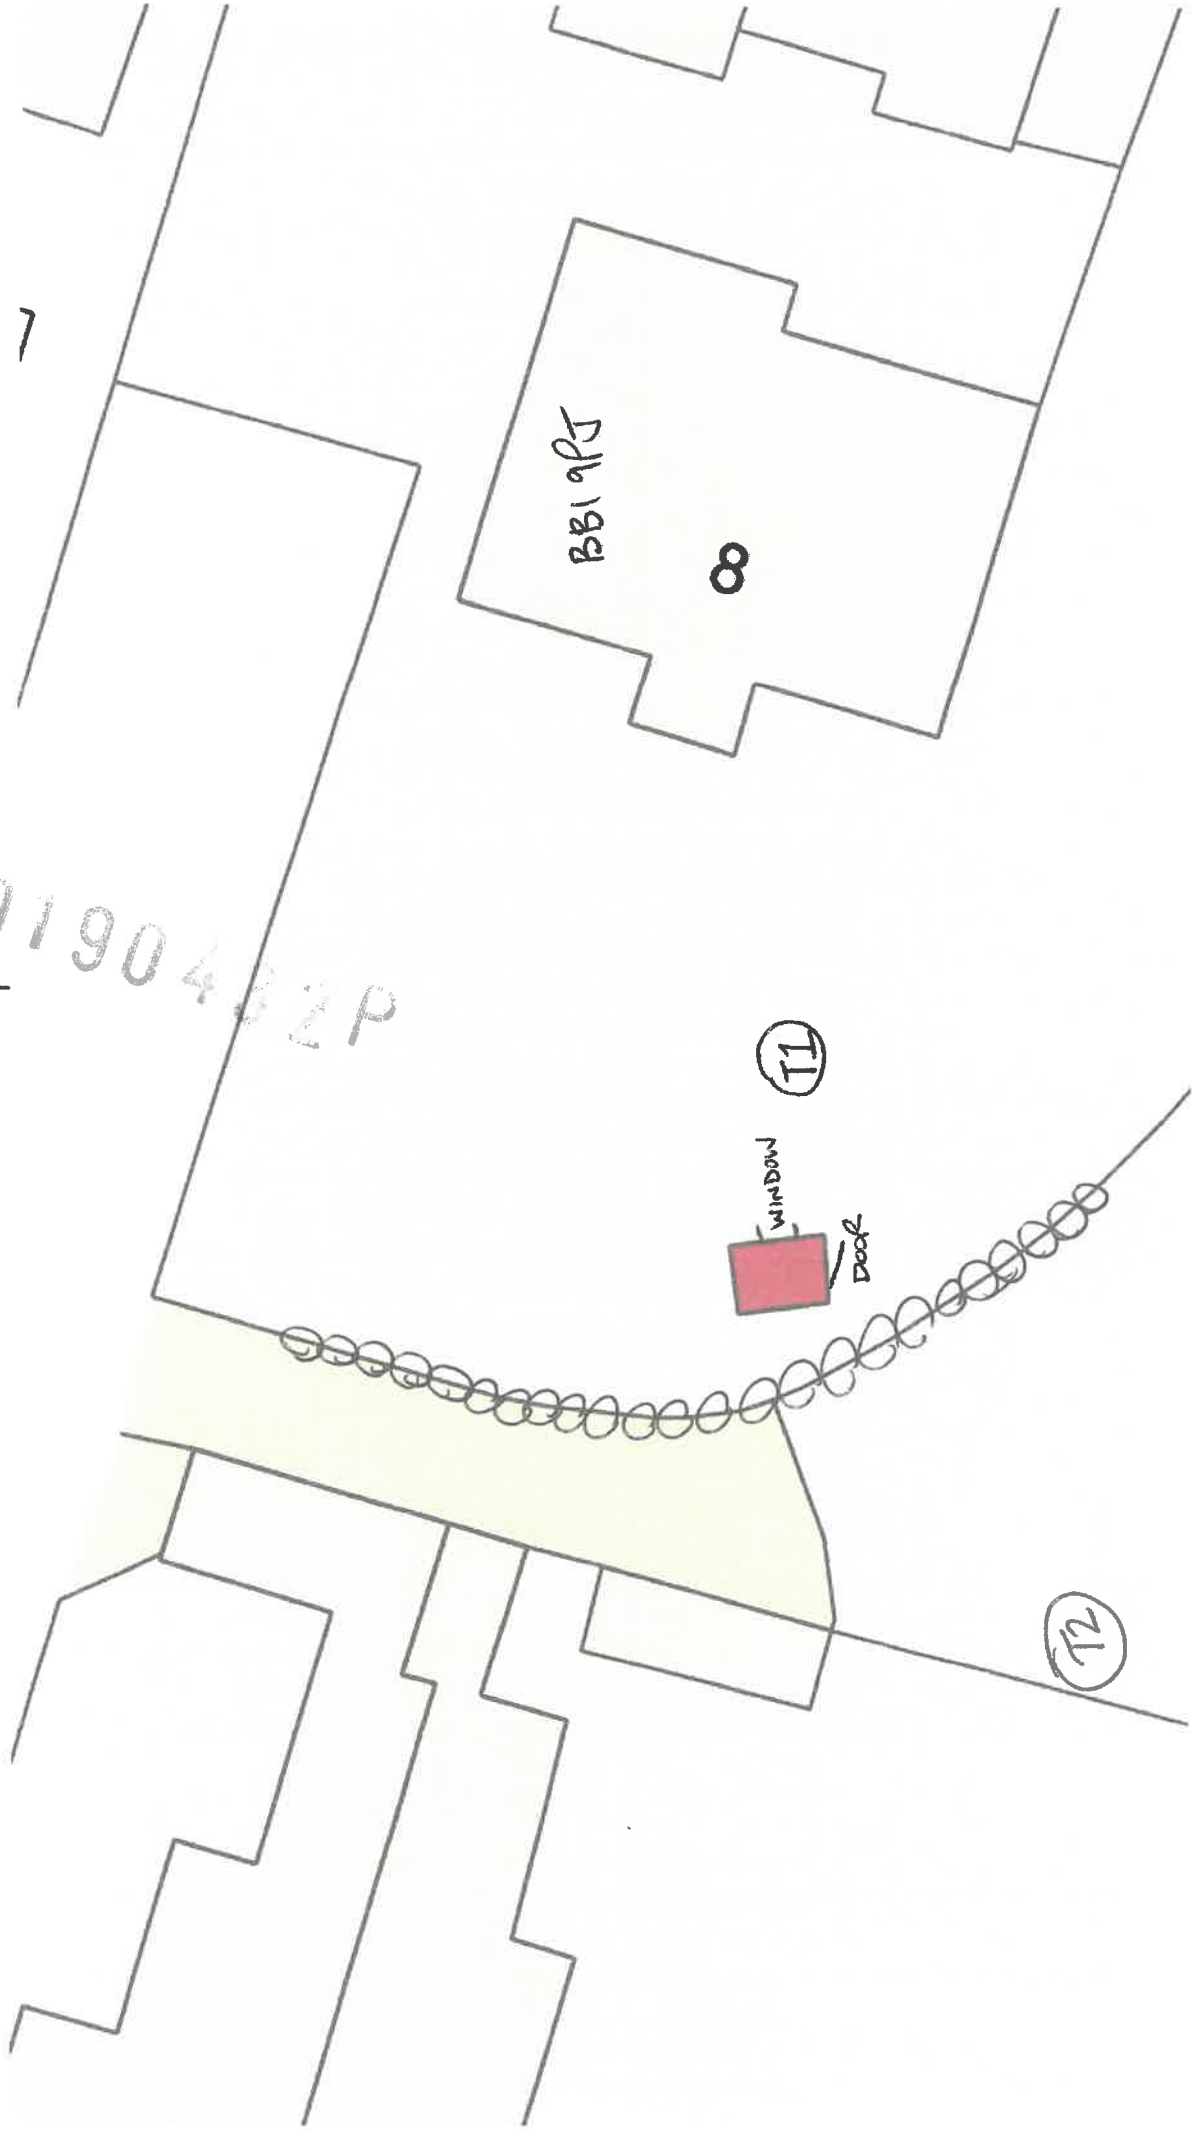

T2 = Sycamore tree


T1 = Willow tree

oooo = Hedge and fence


PLAN 3

8 WHEEL KS B819PJ SHED @ 50:1


EAST ELEVATION

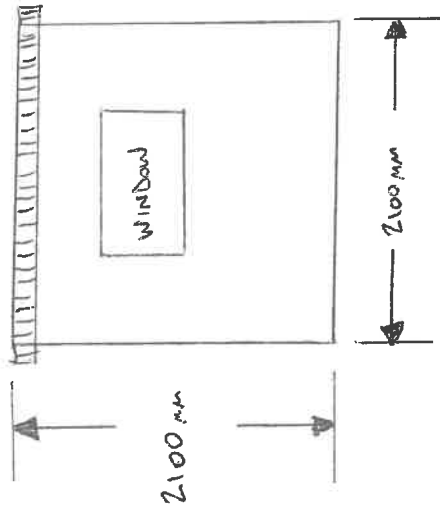

WEST ELEVATION

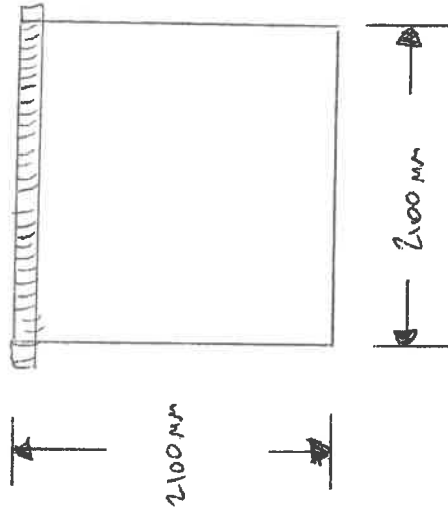

SOUTH ELEVATION

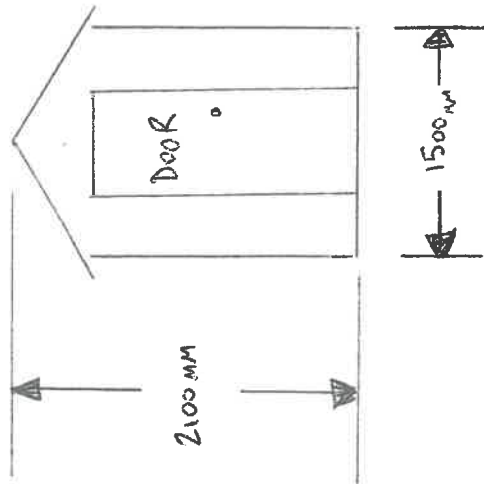

NORTH ELEVATION

