



NB the existing buff 'stone' blocks are reconstituted stone masonry blocks.

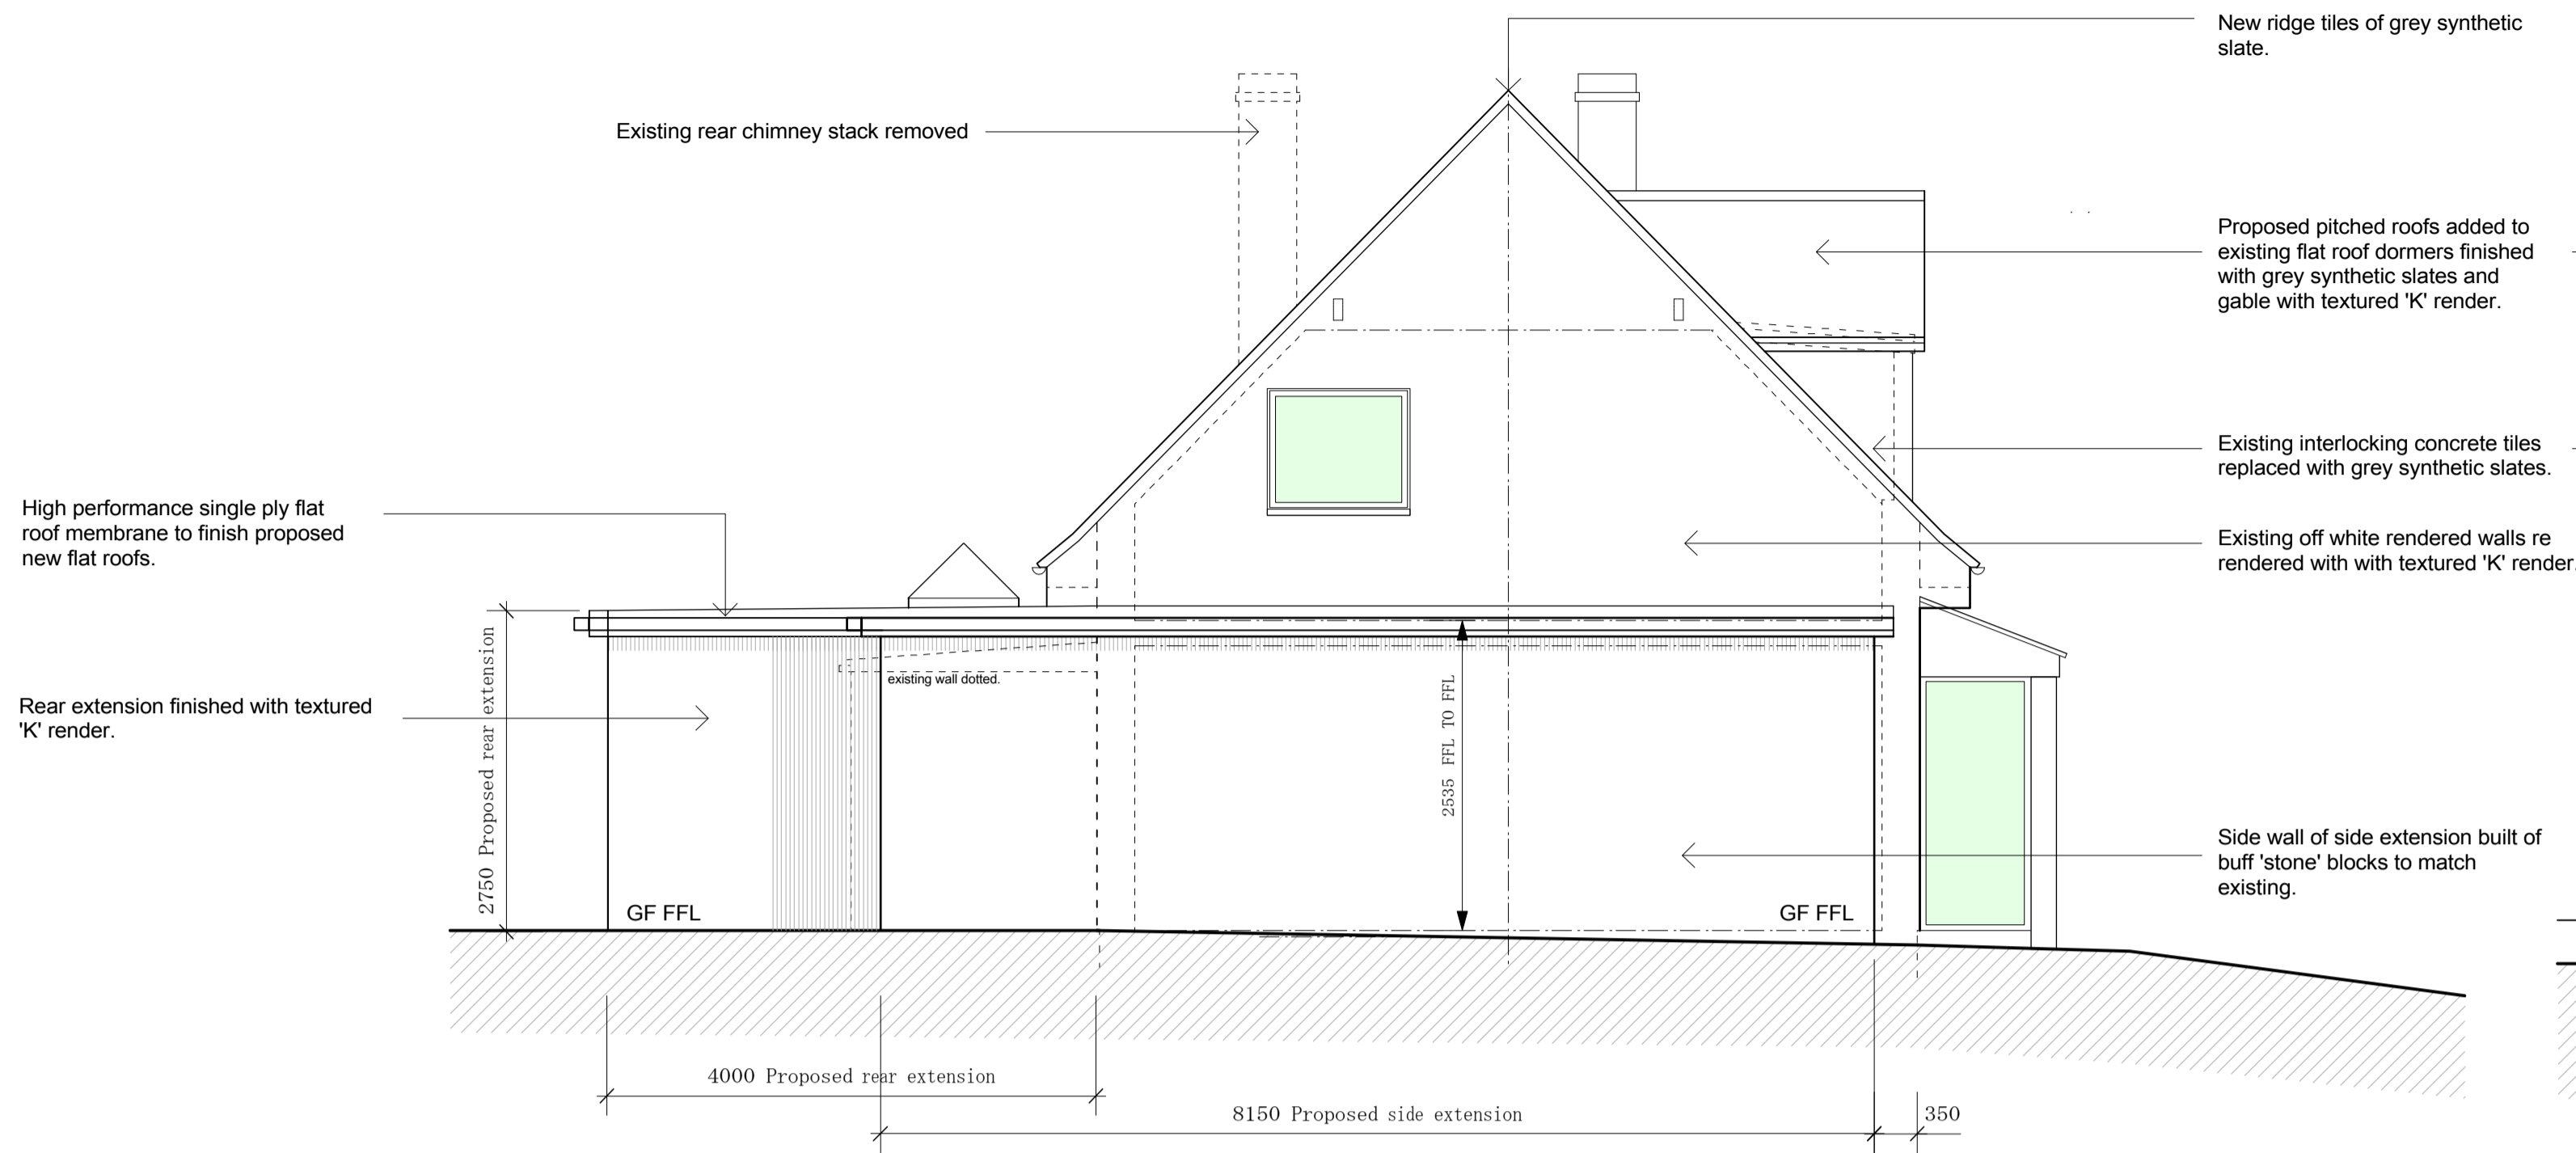

NORTH ELEVATION : AS PROPOSED 1 : 50



WEST ELEVATION : AS PROPOSED 1 : 50

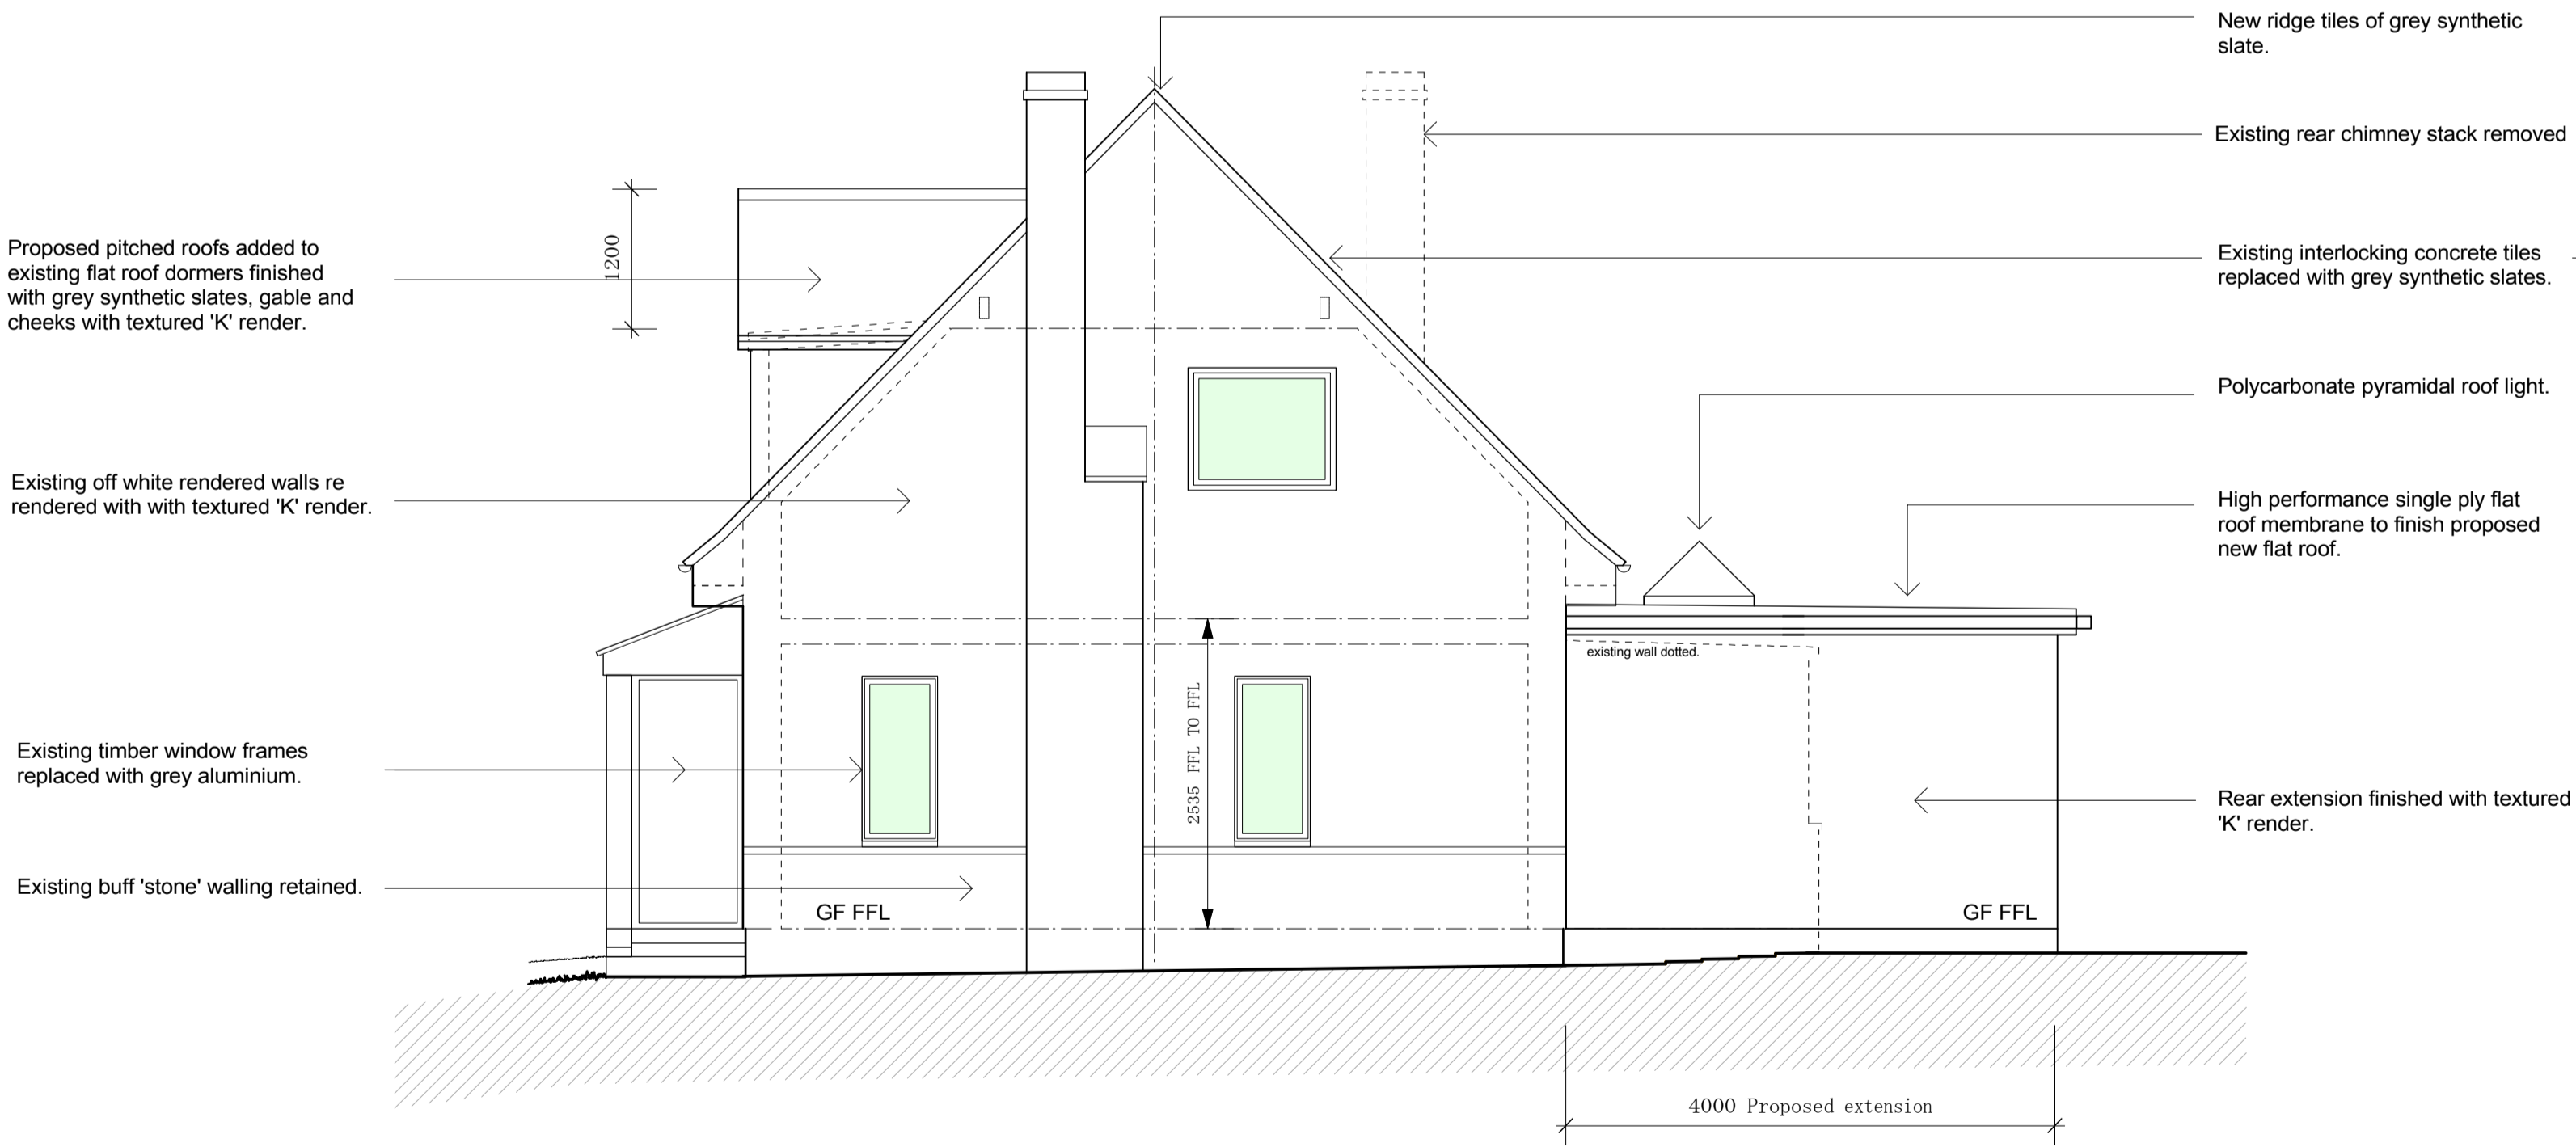

SOUTH ELEVATION : AS PROPOSED 1 : 50

New ridge tiles of grey synthetic slate.


Existing rear chimney stack removed

Existing interlocking concrete tiles replaced with grey synthetic slates.

Polycarbonate pyramidal roof light.

High performance single ply flat roof membrane to finish proposed new flat roof.

Rear extension finished with textured 'K' render.

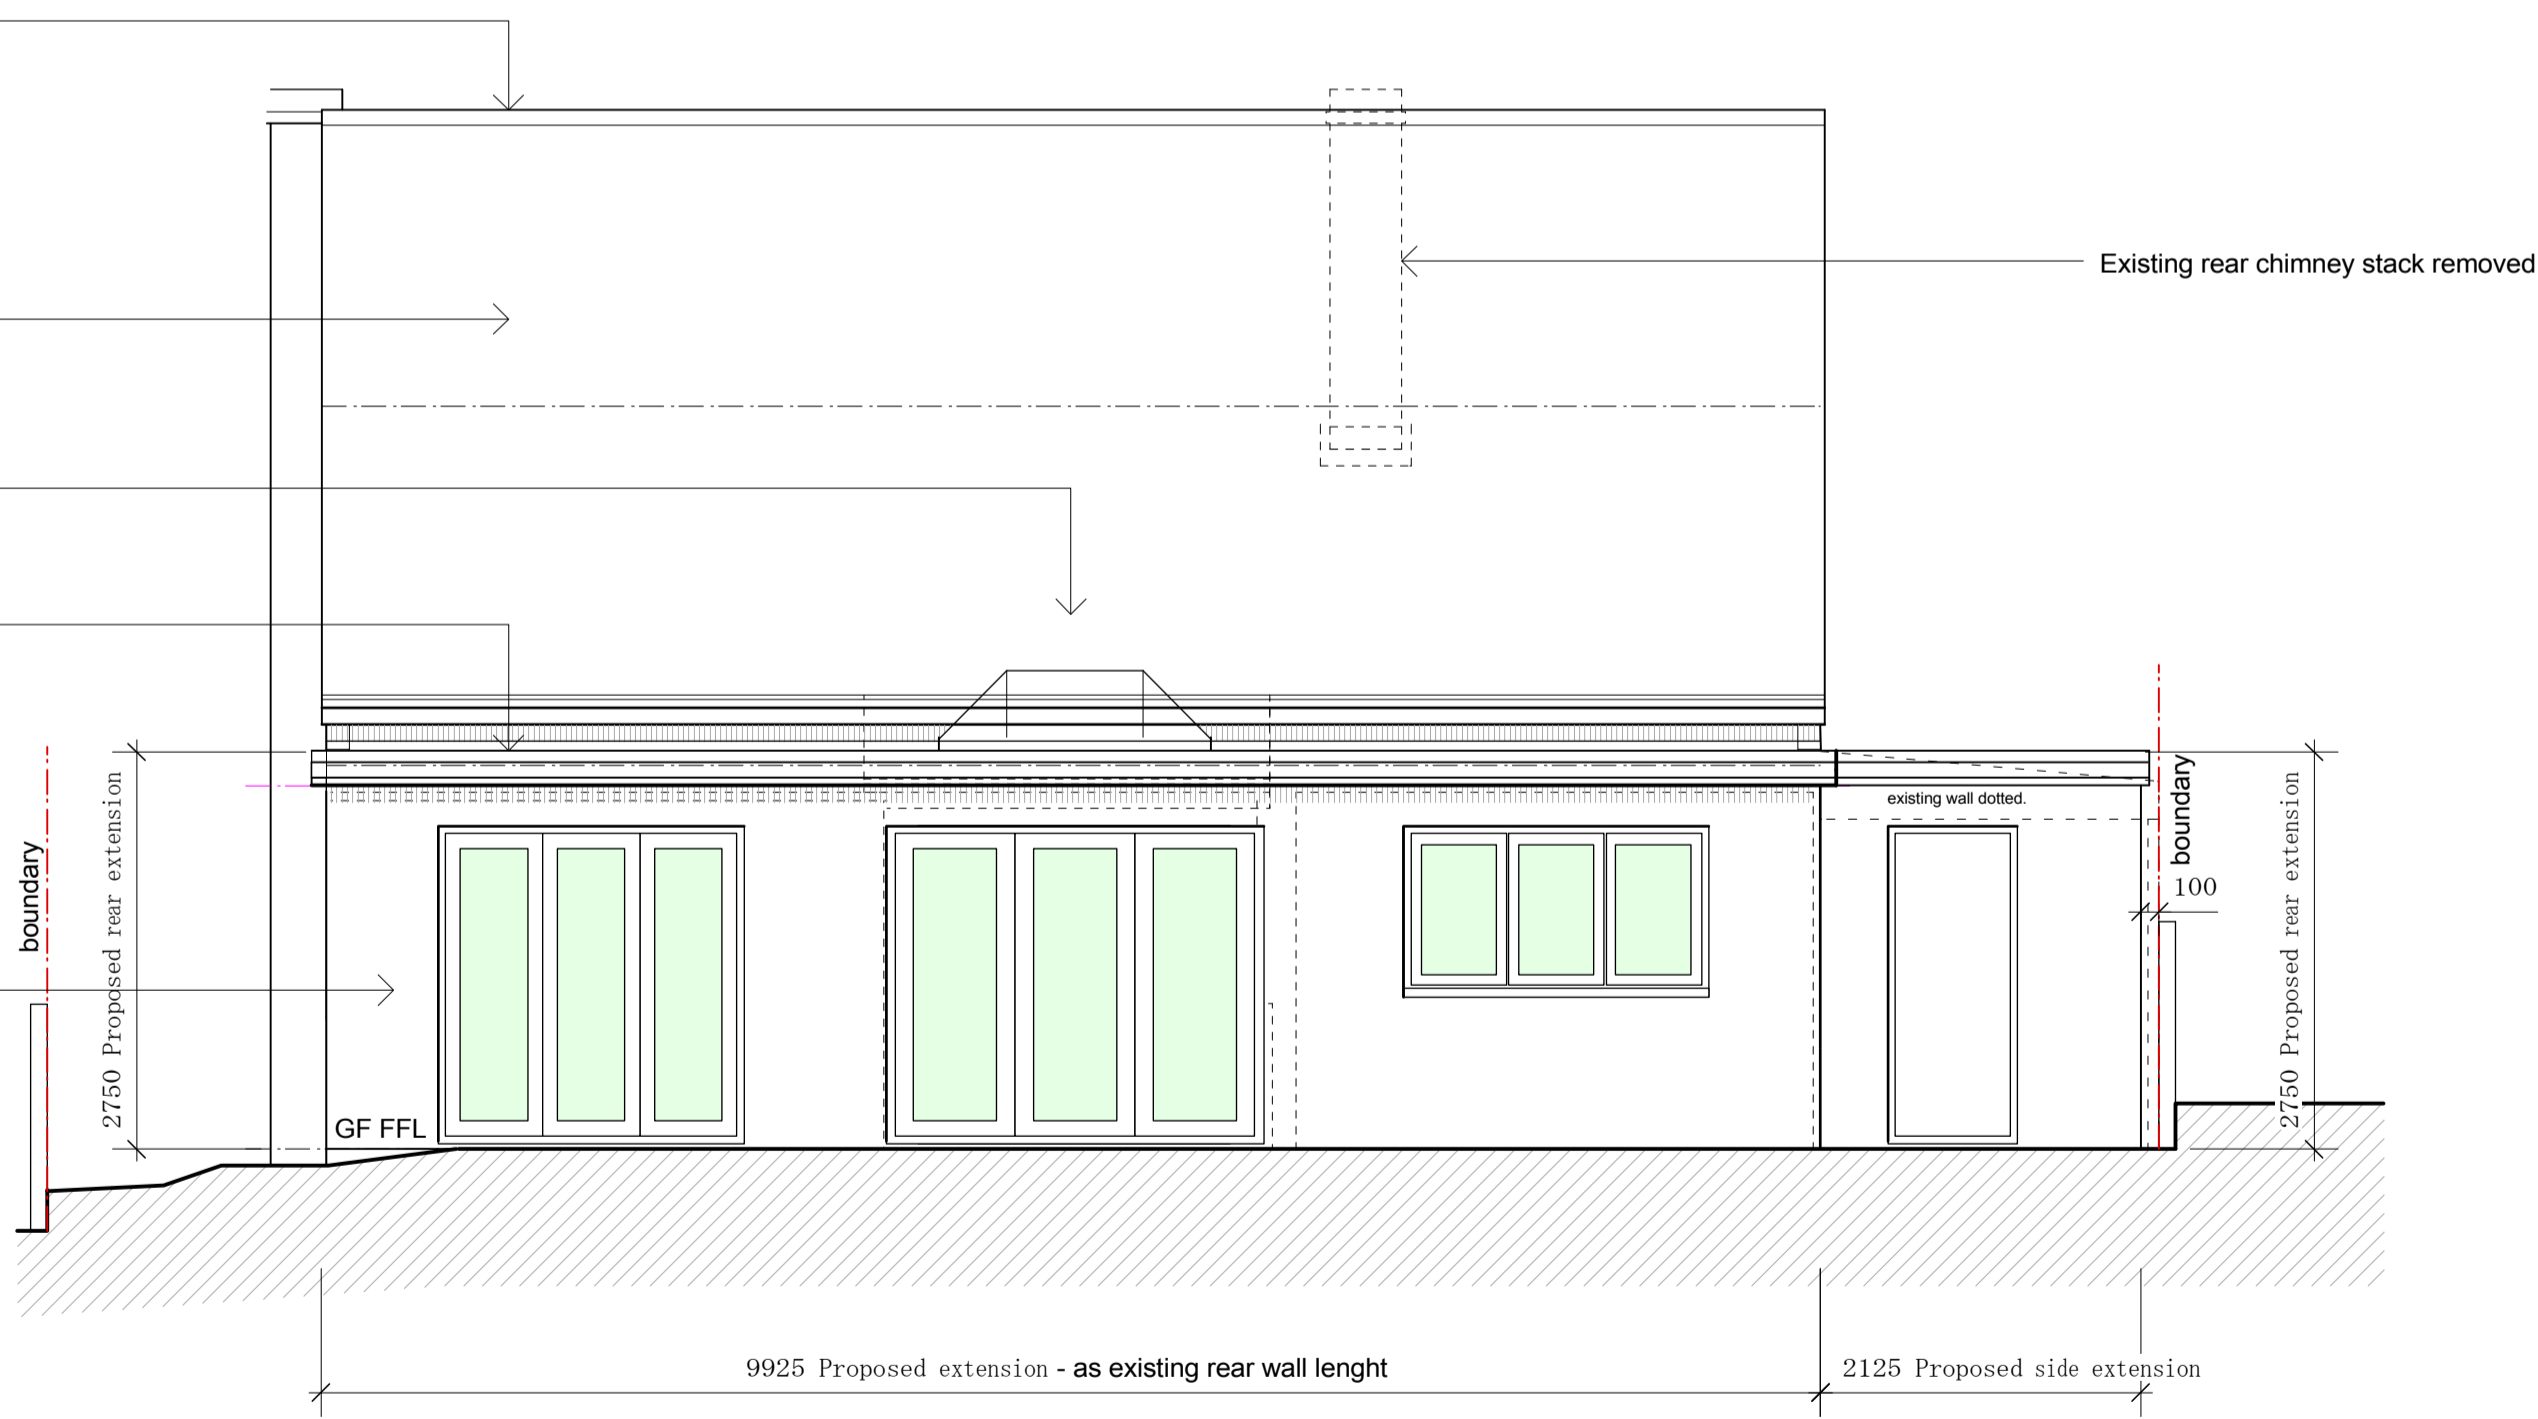

EAST ELEVATION : AS PROPOSED 1 : 50

