

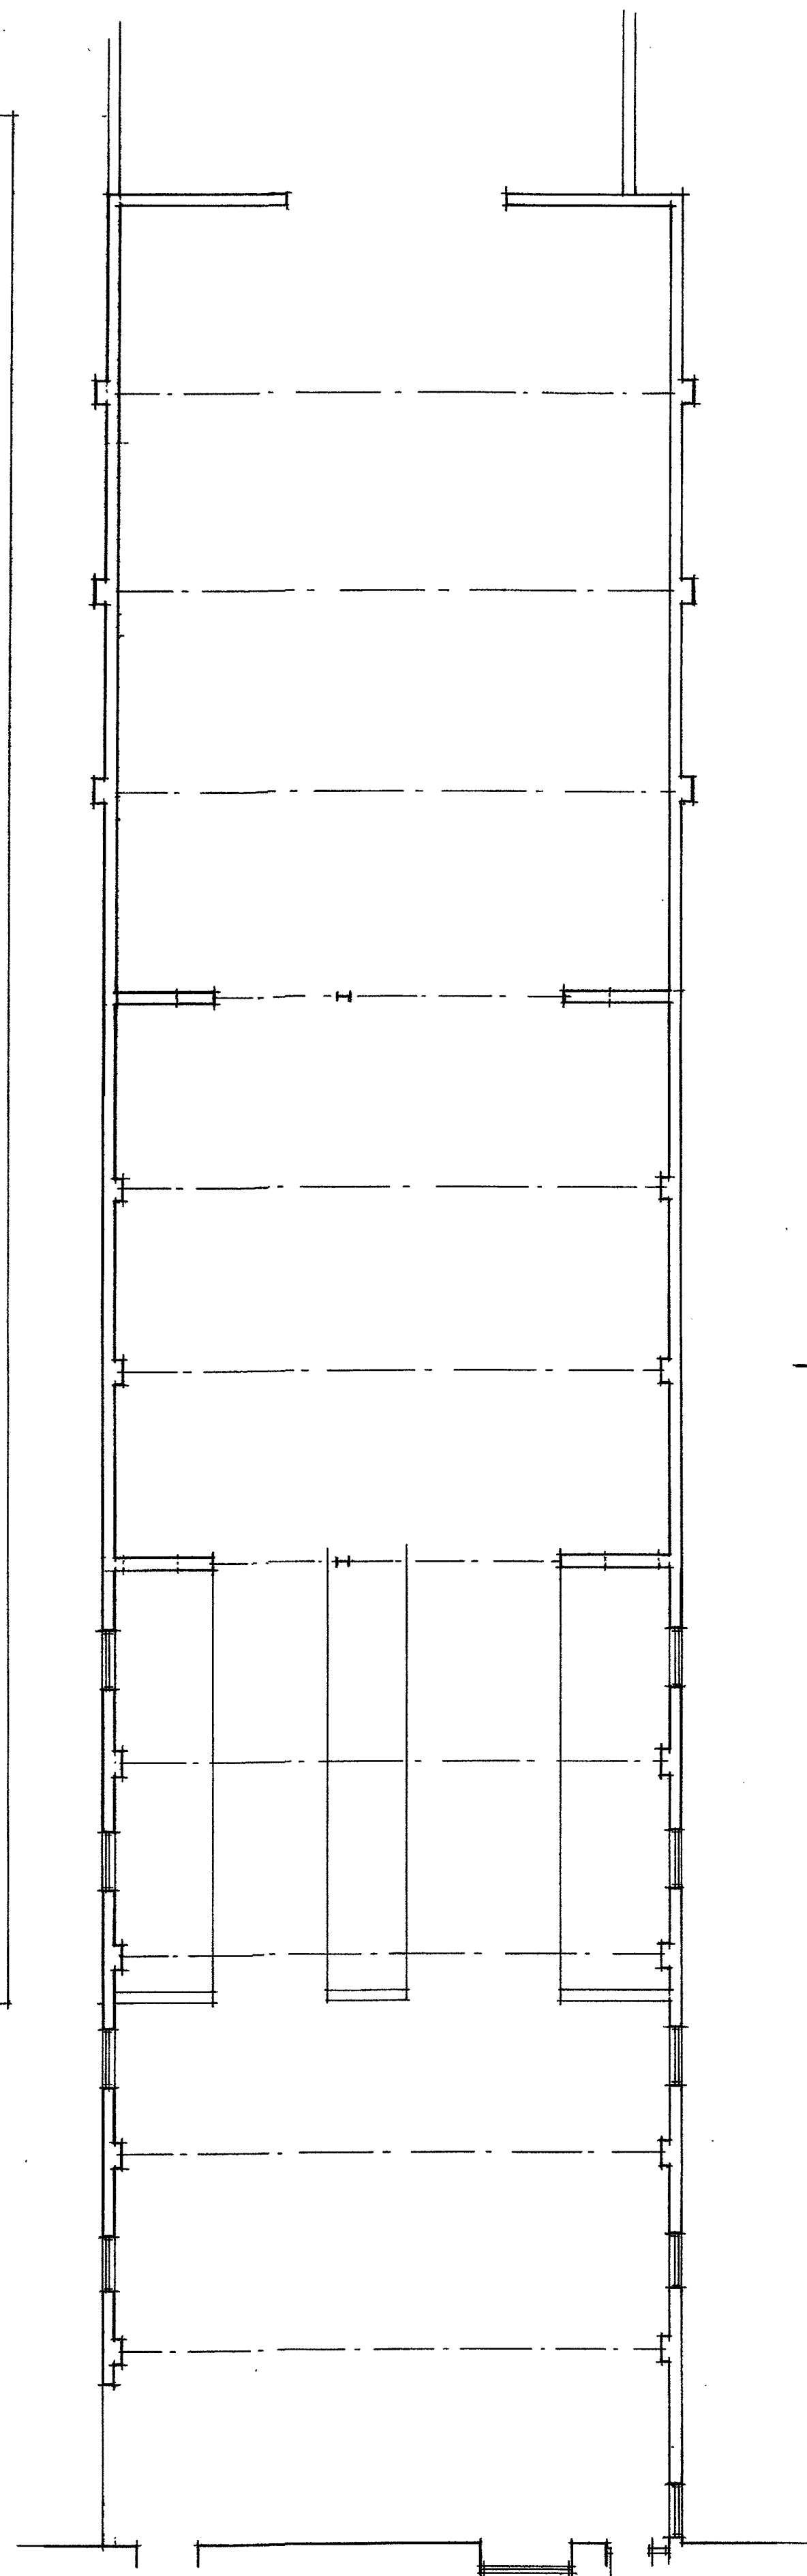



SIDE ELEVATION

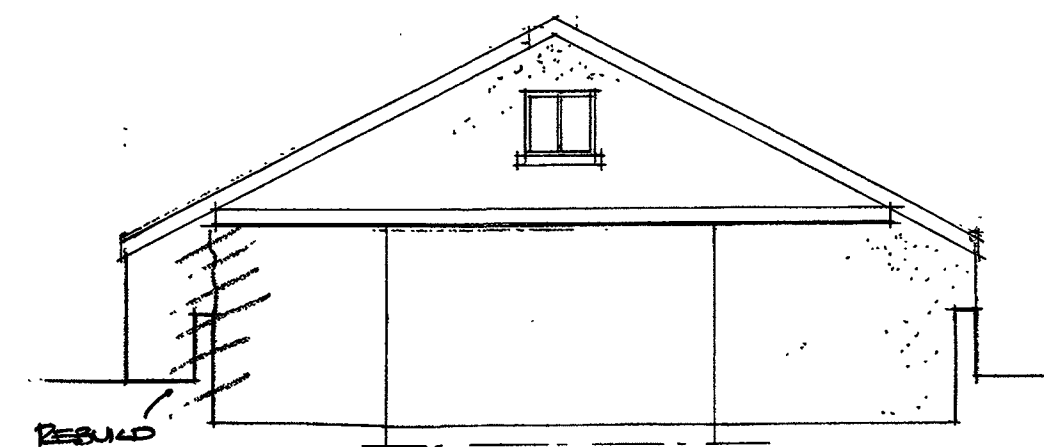

GABLE ELEVATION

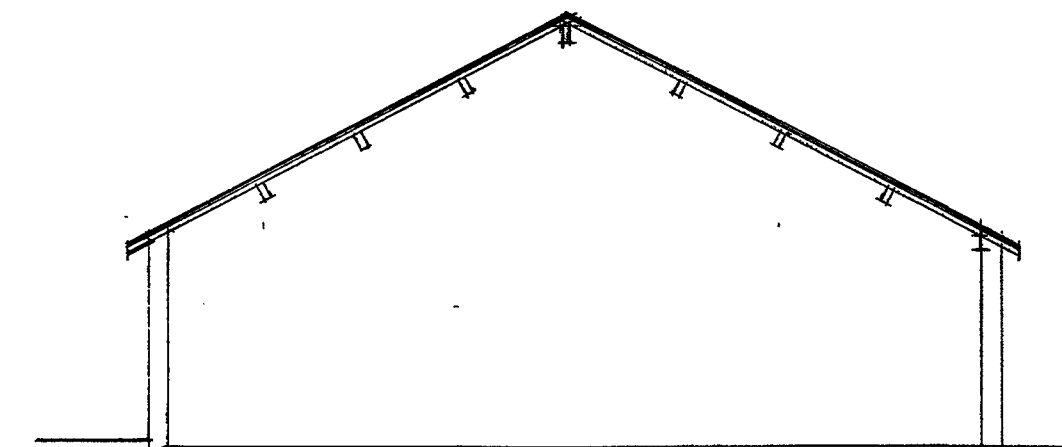

SECTION A-A

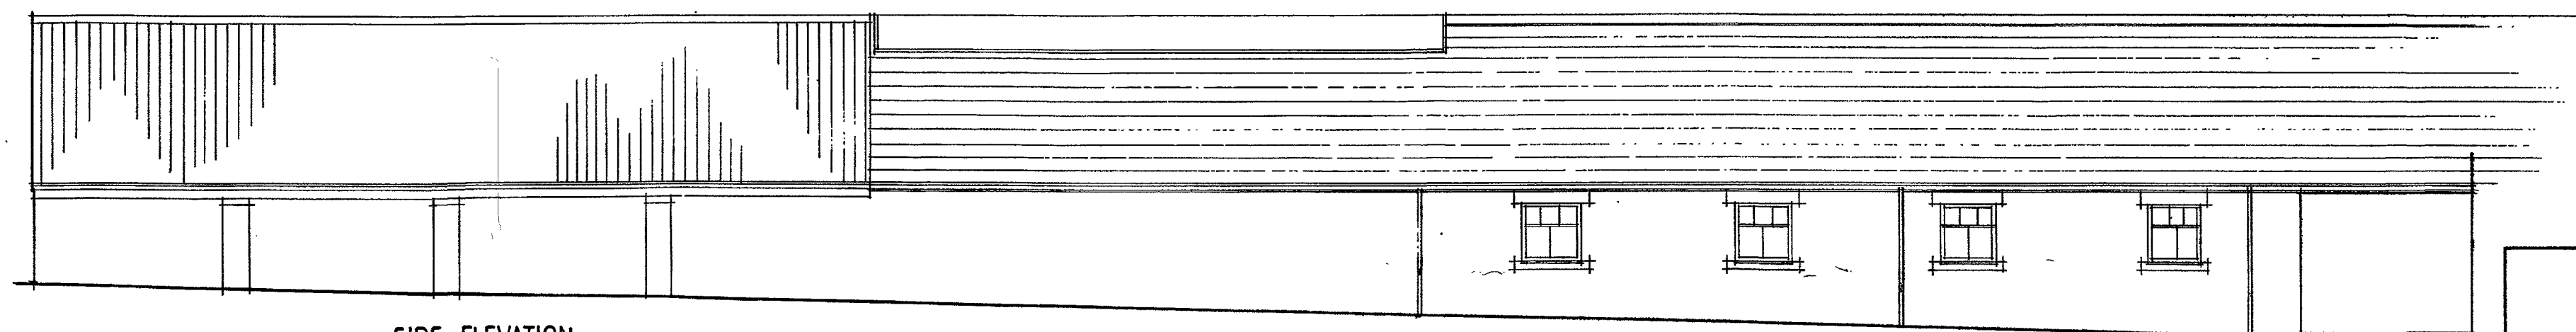

SIDE ELEVATION

Client

Mr R. TURNER & SONS

Job Title

PROPOSED ALTERATIONS TO BARN AT
SAWLEY OLD GRANGE FARM
SAWLEY

Drawing Title

EXISTING PLAN & ELEVATIONS

Scale
1:100

Date
Jun 02

Drawn
LKR



Sunderland Peacock & Associates
Chartered Architects
Stanley House, Lowergate,
Culterthorpe, Lancashire BB7 1AD.
Tel: 01200 423178 Fax: 01200 427328
E-mail: spanda@x-stream.co.uk
www.sp-a.com

5417 - 1