


320190446P

Wesley Street

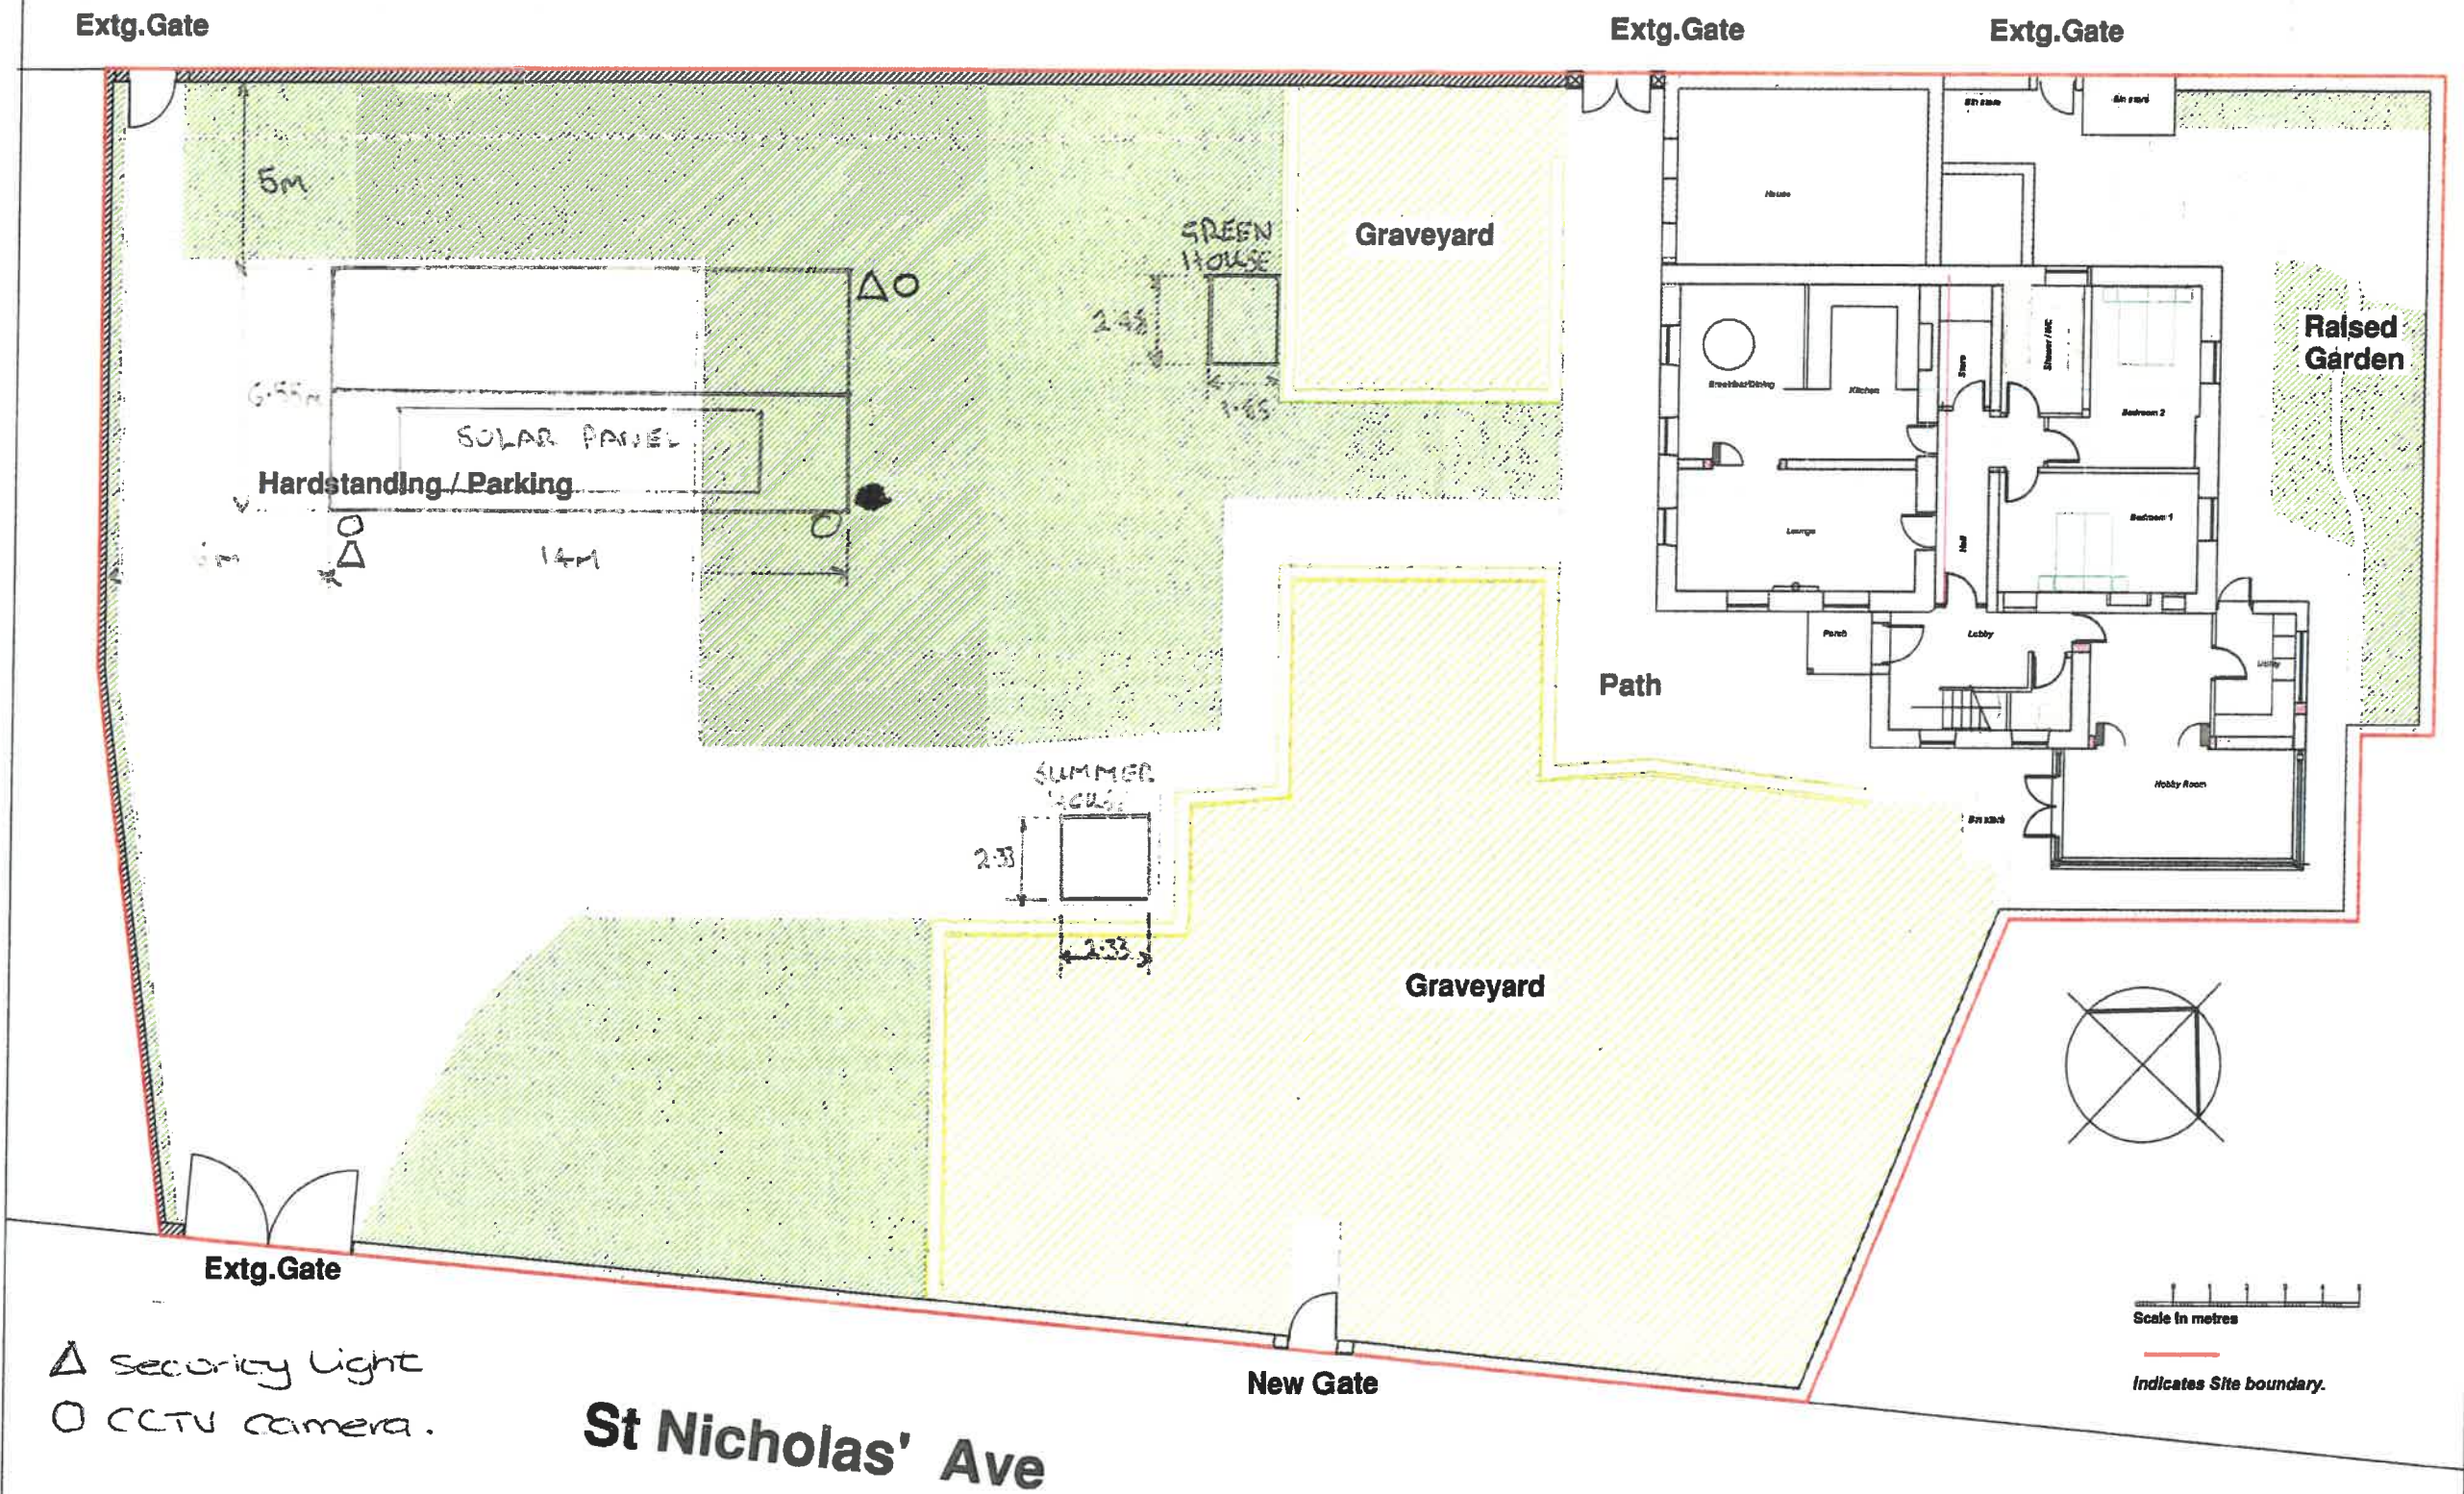

Drawing Notes

New External walls to be constructed from salvaged stone from within the site to match existing.(EG New opening to wall to Wesley st.)

New Gates to be galv steel finished Black.

New hedgerow planting to be Lancashire hedgerow mix to satisfaction of local authority Conservation Management Guidance.Max ht 2000



Indicates Grassed or planted garden area



Indicates Retained Graveyard areas.



Indicates New Hedgerow.

tom nolan
design

design . architectural services

Title
Wesley St.
Sabden,
Lancs.

Proposed
Adaptations

Drawing
GL
Existing Location Plan
ground Level
#

Scale
1:200
Mar 2011

Drawing no
SCD/Pr06/2
Rev