


320190446

Wesley Street

Extg. Gate

Extg. Gate

Extg. Gate

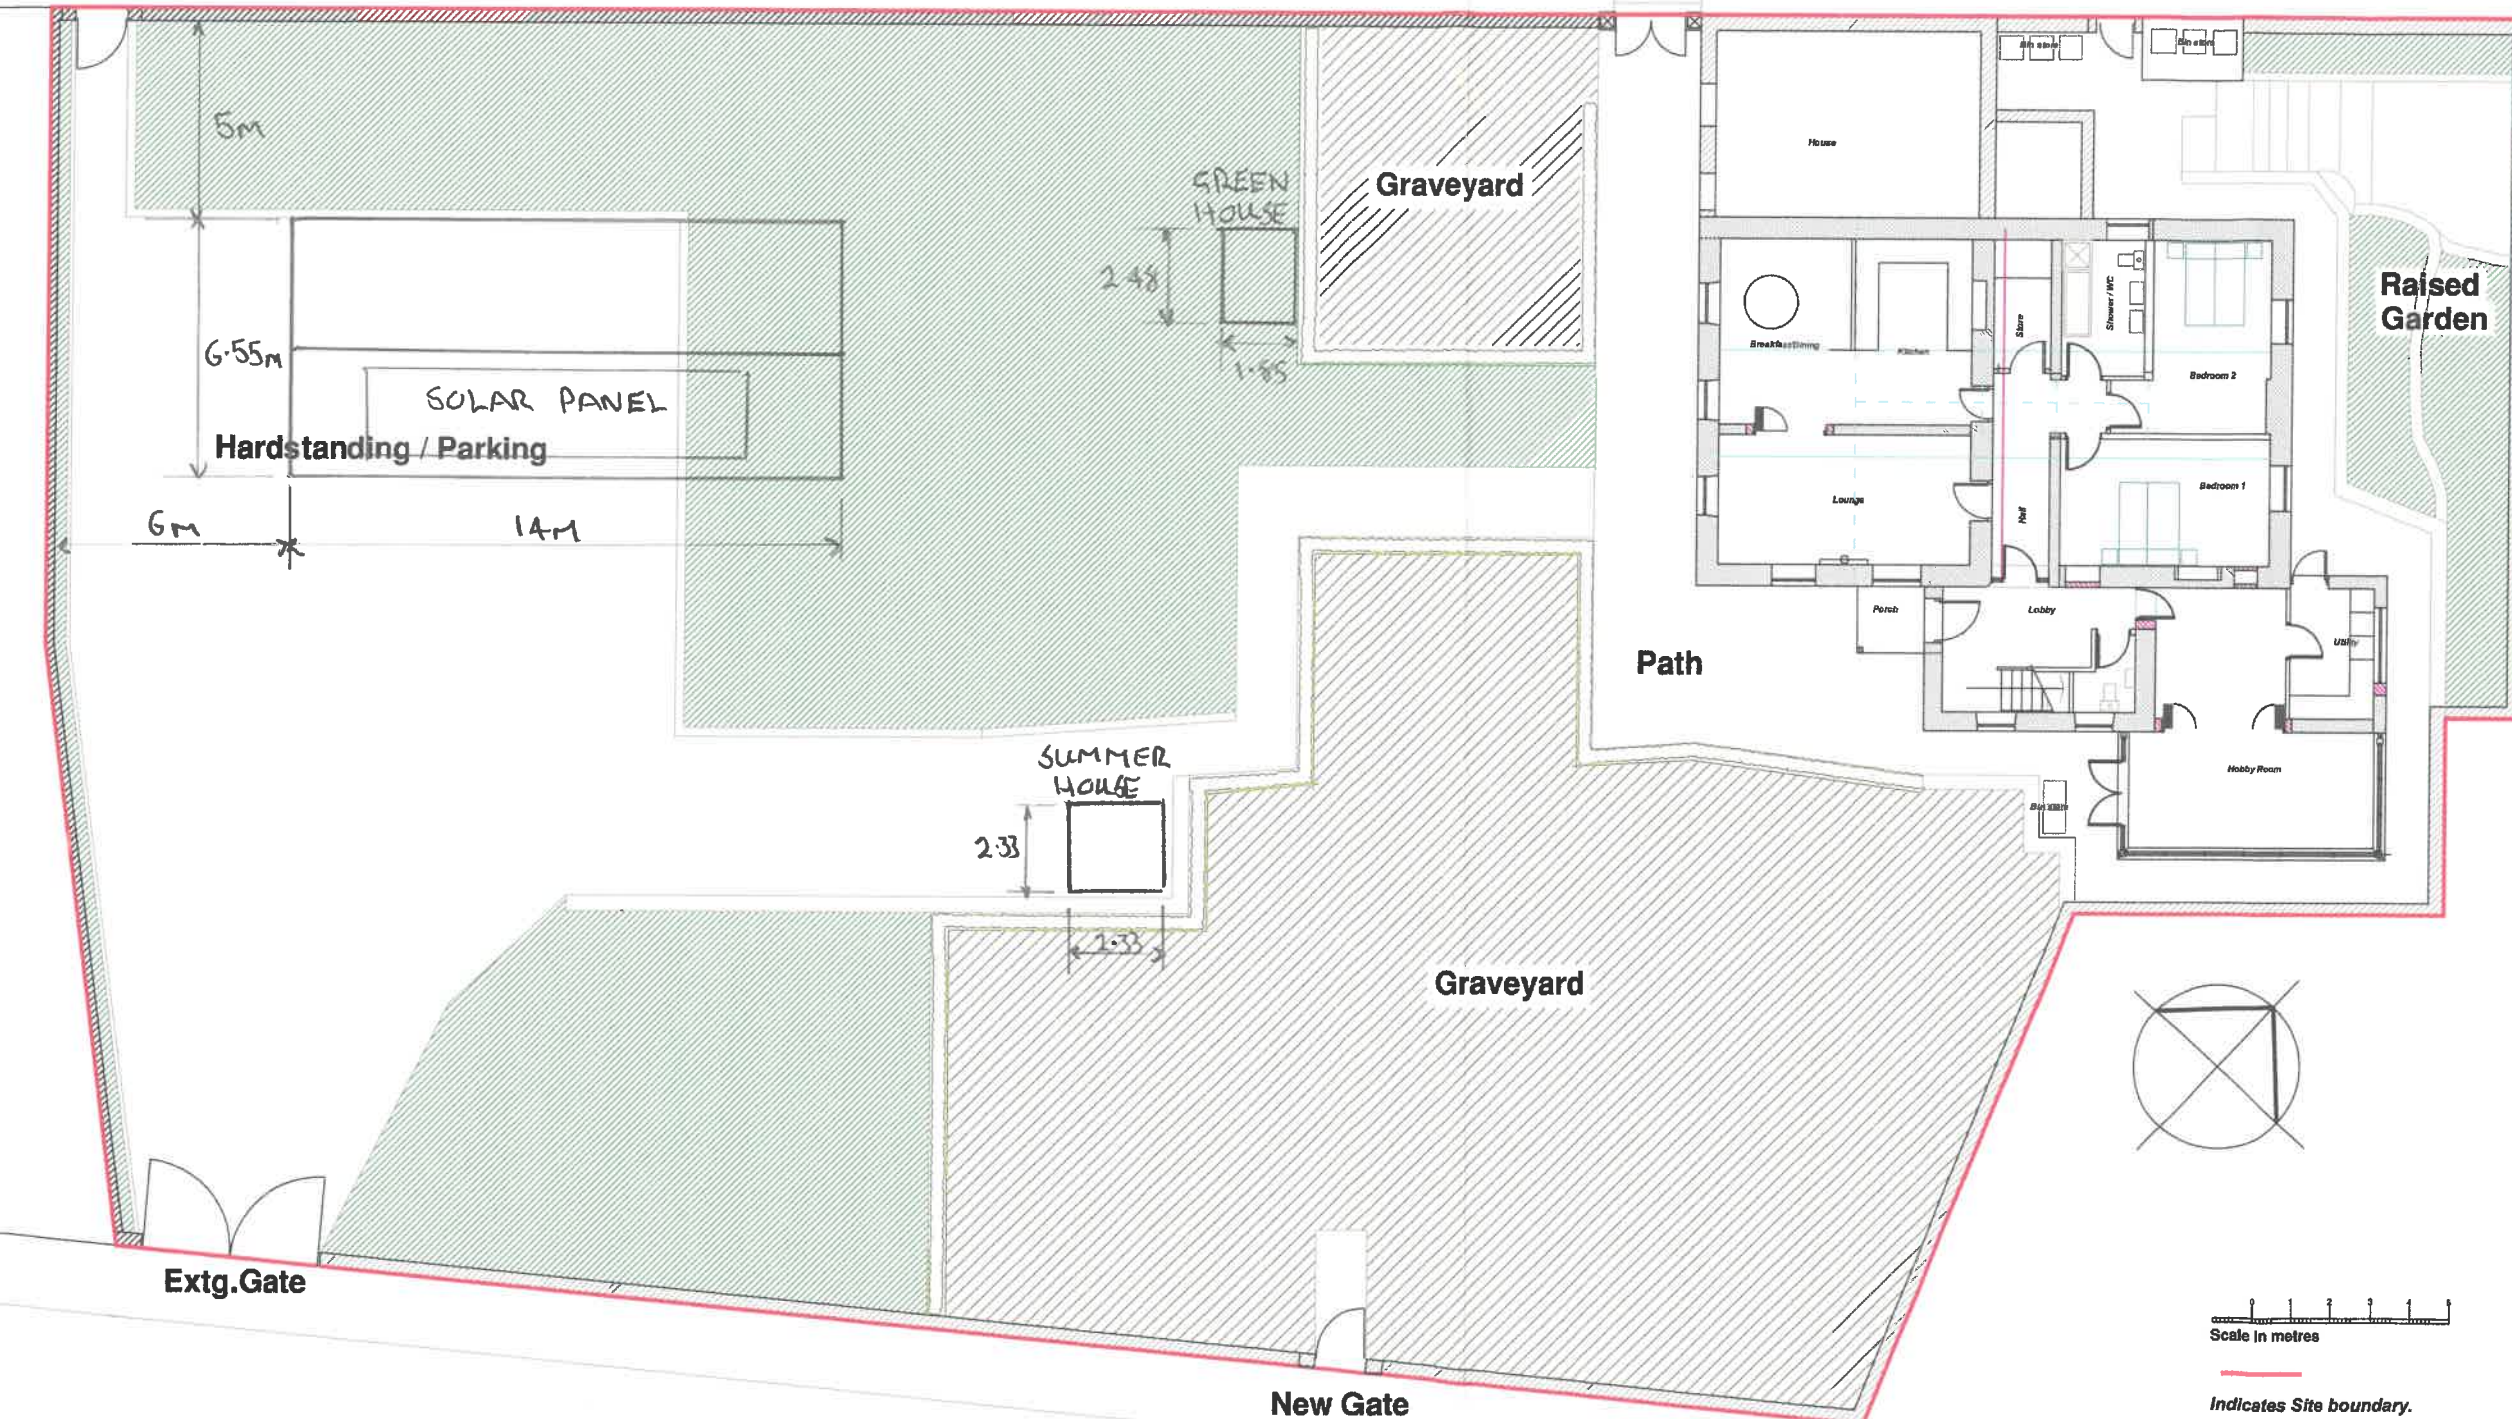

# Drawing Notes

New External walls to be constructed from salvaged stone from within the site to match existing.(EG New opening to wall to Wesley st.)

New Gates to be galv steel finished Black.

New hedgerow planting to be Lancashire hedgerow mix to satisfaction of local authority Conservation Management Guidance.Max ht 2000



Indicates Grassed or planted garden area



Indicates Retained Graveyard area.



Indicates New Hedgerow.

**tom nolan design**  
design . architectural services

4 mount ave, rossendale,waterfoot, lancashire, BB4 7BH

t. 01706 600750, m. 07787 516040  
e.tomnolandesign@hotmail.co.uk  
www.tomnolandesign.co.uk

Title  
**Wesley St. Sabden, Lancs.**

**Proposed Adaptations**

Drawing GL *Proposed*  
**Existing Location Plan ground Level**  
#

Mar 2011 Scale **1:200** Drawn by

Drawing no **SCD/Pr06/2** Rev