




Line (1)

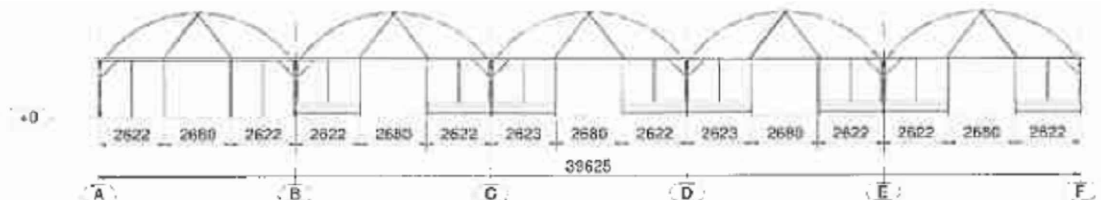


Line (11)

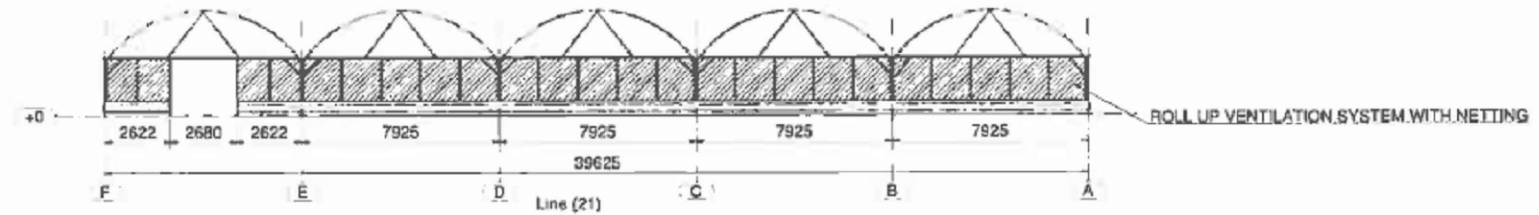

Line (21)

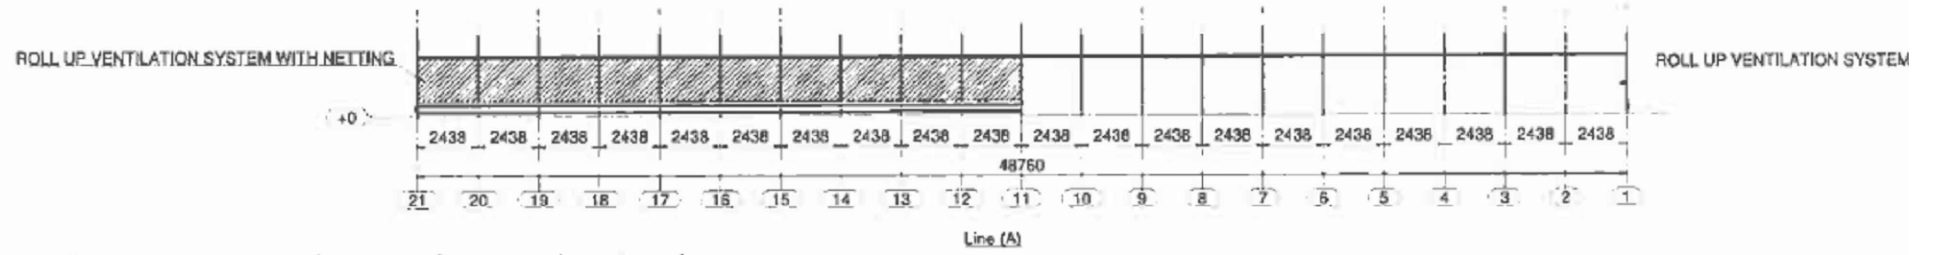

Line (A)

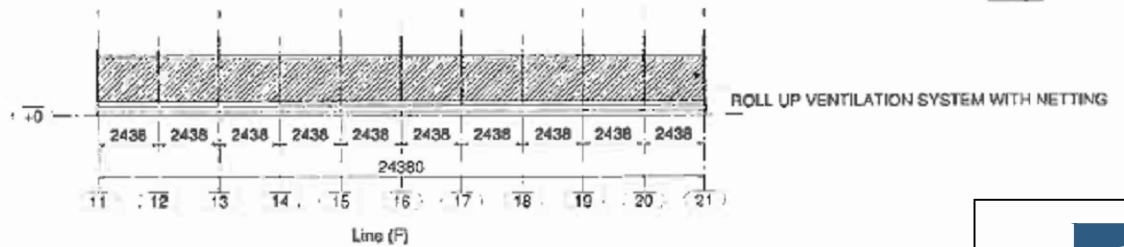

Line (F)

- 720g UV/EVA LUMISOL DIFFUSED AF HIGH DIFFUSION POLYTHENE CLADDING PROVIDED TO ROOF AND GABLE ENDS
- ANTI HOT SPOT TAPE PROVIDE TO ALL HOOPS TO EXTEND COVER LIFE
- CROSS BRACING BARS PROVIDED
- KNEE BRACING BARS PROVIDED
- ROLL UP VENTILATION SYSTEM PROVIDED
- STEEL SKIRT PROVIDED
- 7No BOX PROFILE DOUBLE SLIDING DOORS PROVIDED TO STRUCTURE



Gary Hoerty Associates
 Gary Hoerty Associates Chartered Surveyors
 Suite 9 - Grindleton Business Centre
 The Spinney
 Grindleton
 Clitheroe
 Lancashire BB7 4DH

T: 01200 449700
 Email: info@ghaonline.co.uk

Title: Poly Tunnel Schematic

Project: (Ref. No: Bri/910/2635)
 Planning - Application for Plant Nursery at:
 Land off
 Sawley Road
 Chatburn
 BB7 4LD

Drawing No: Bri/910/2635/03 **Drawn:** PF

Date: 23.04.2019 **Scale:** NTS @ A4

Amendments:						
--------------------	--	--	--	--	--	--