



east

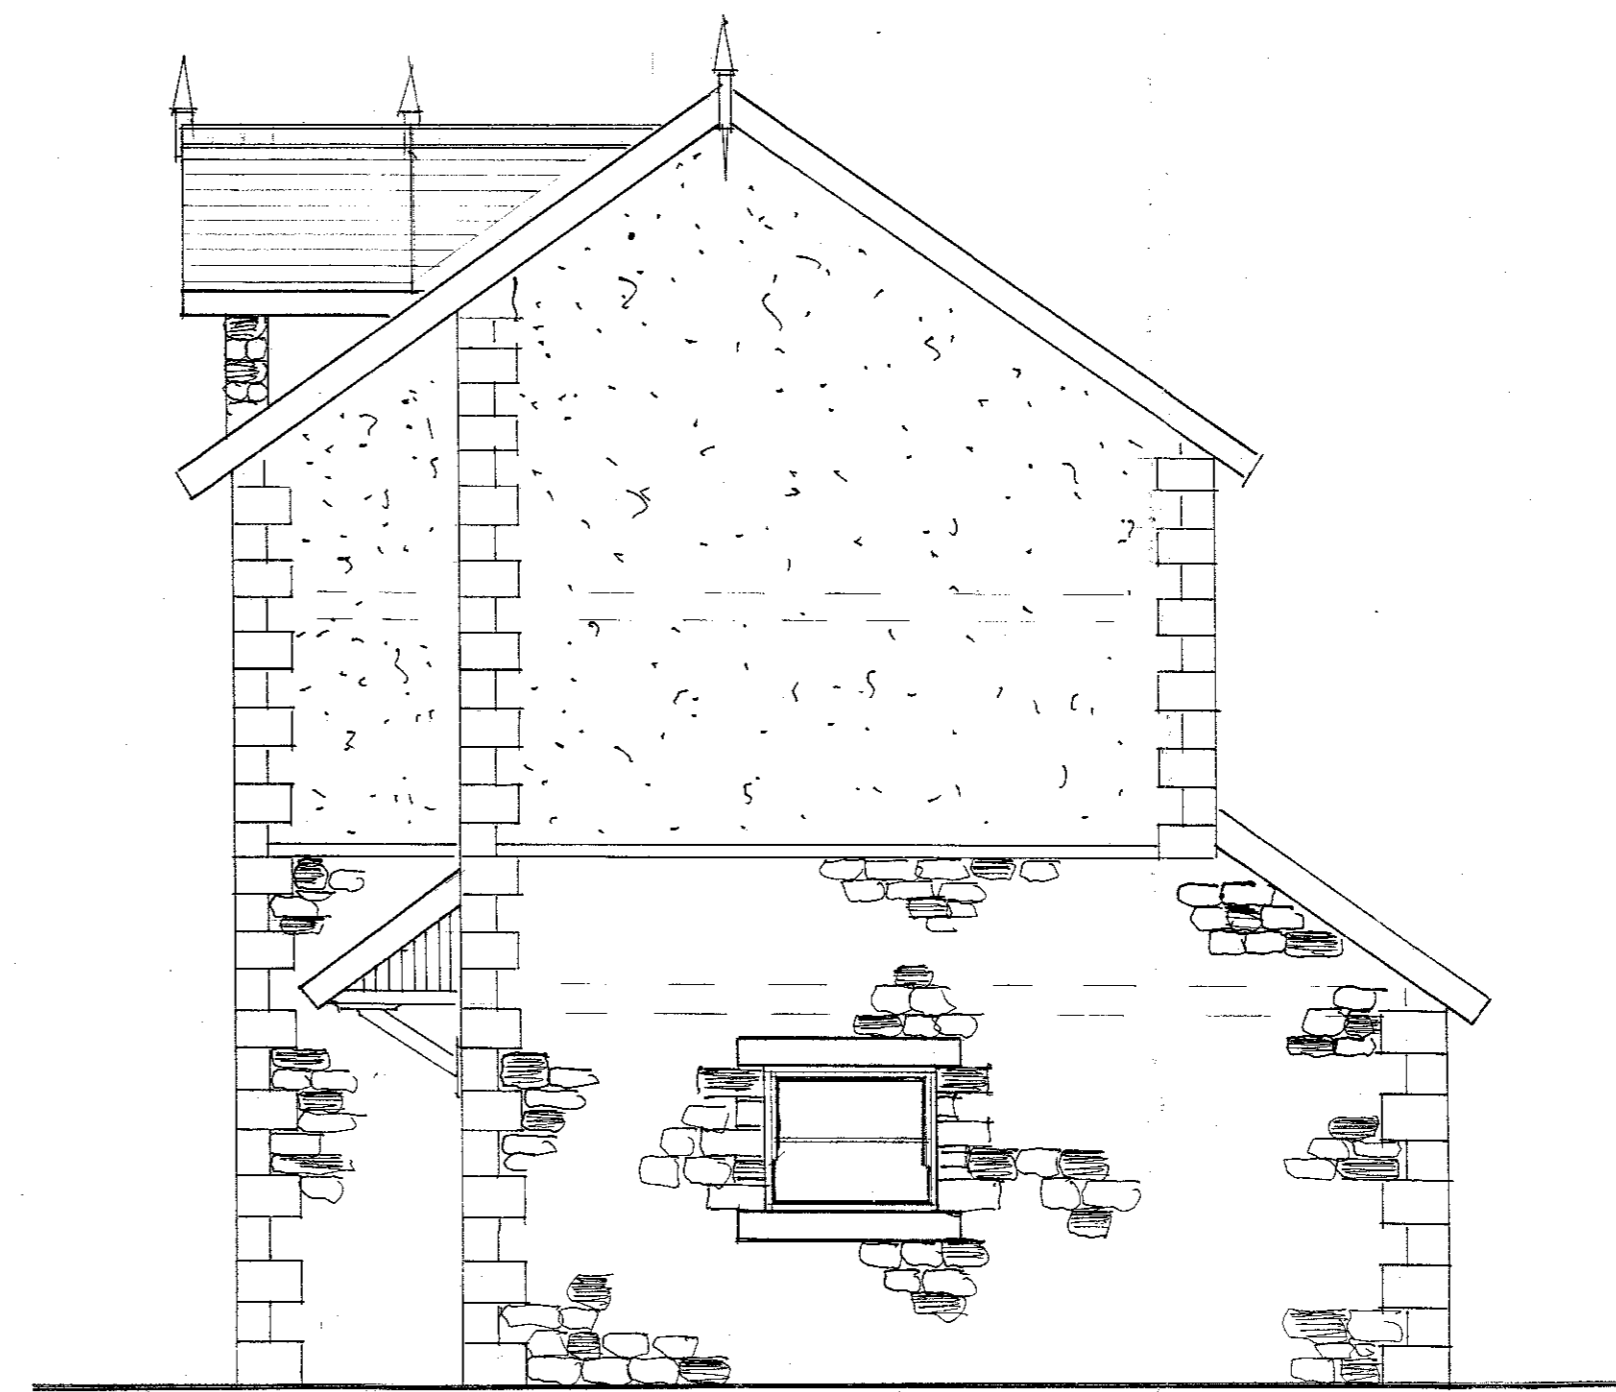

north

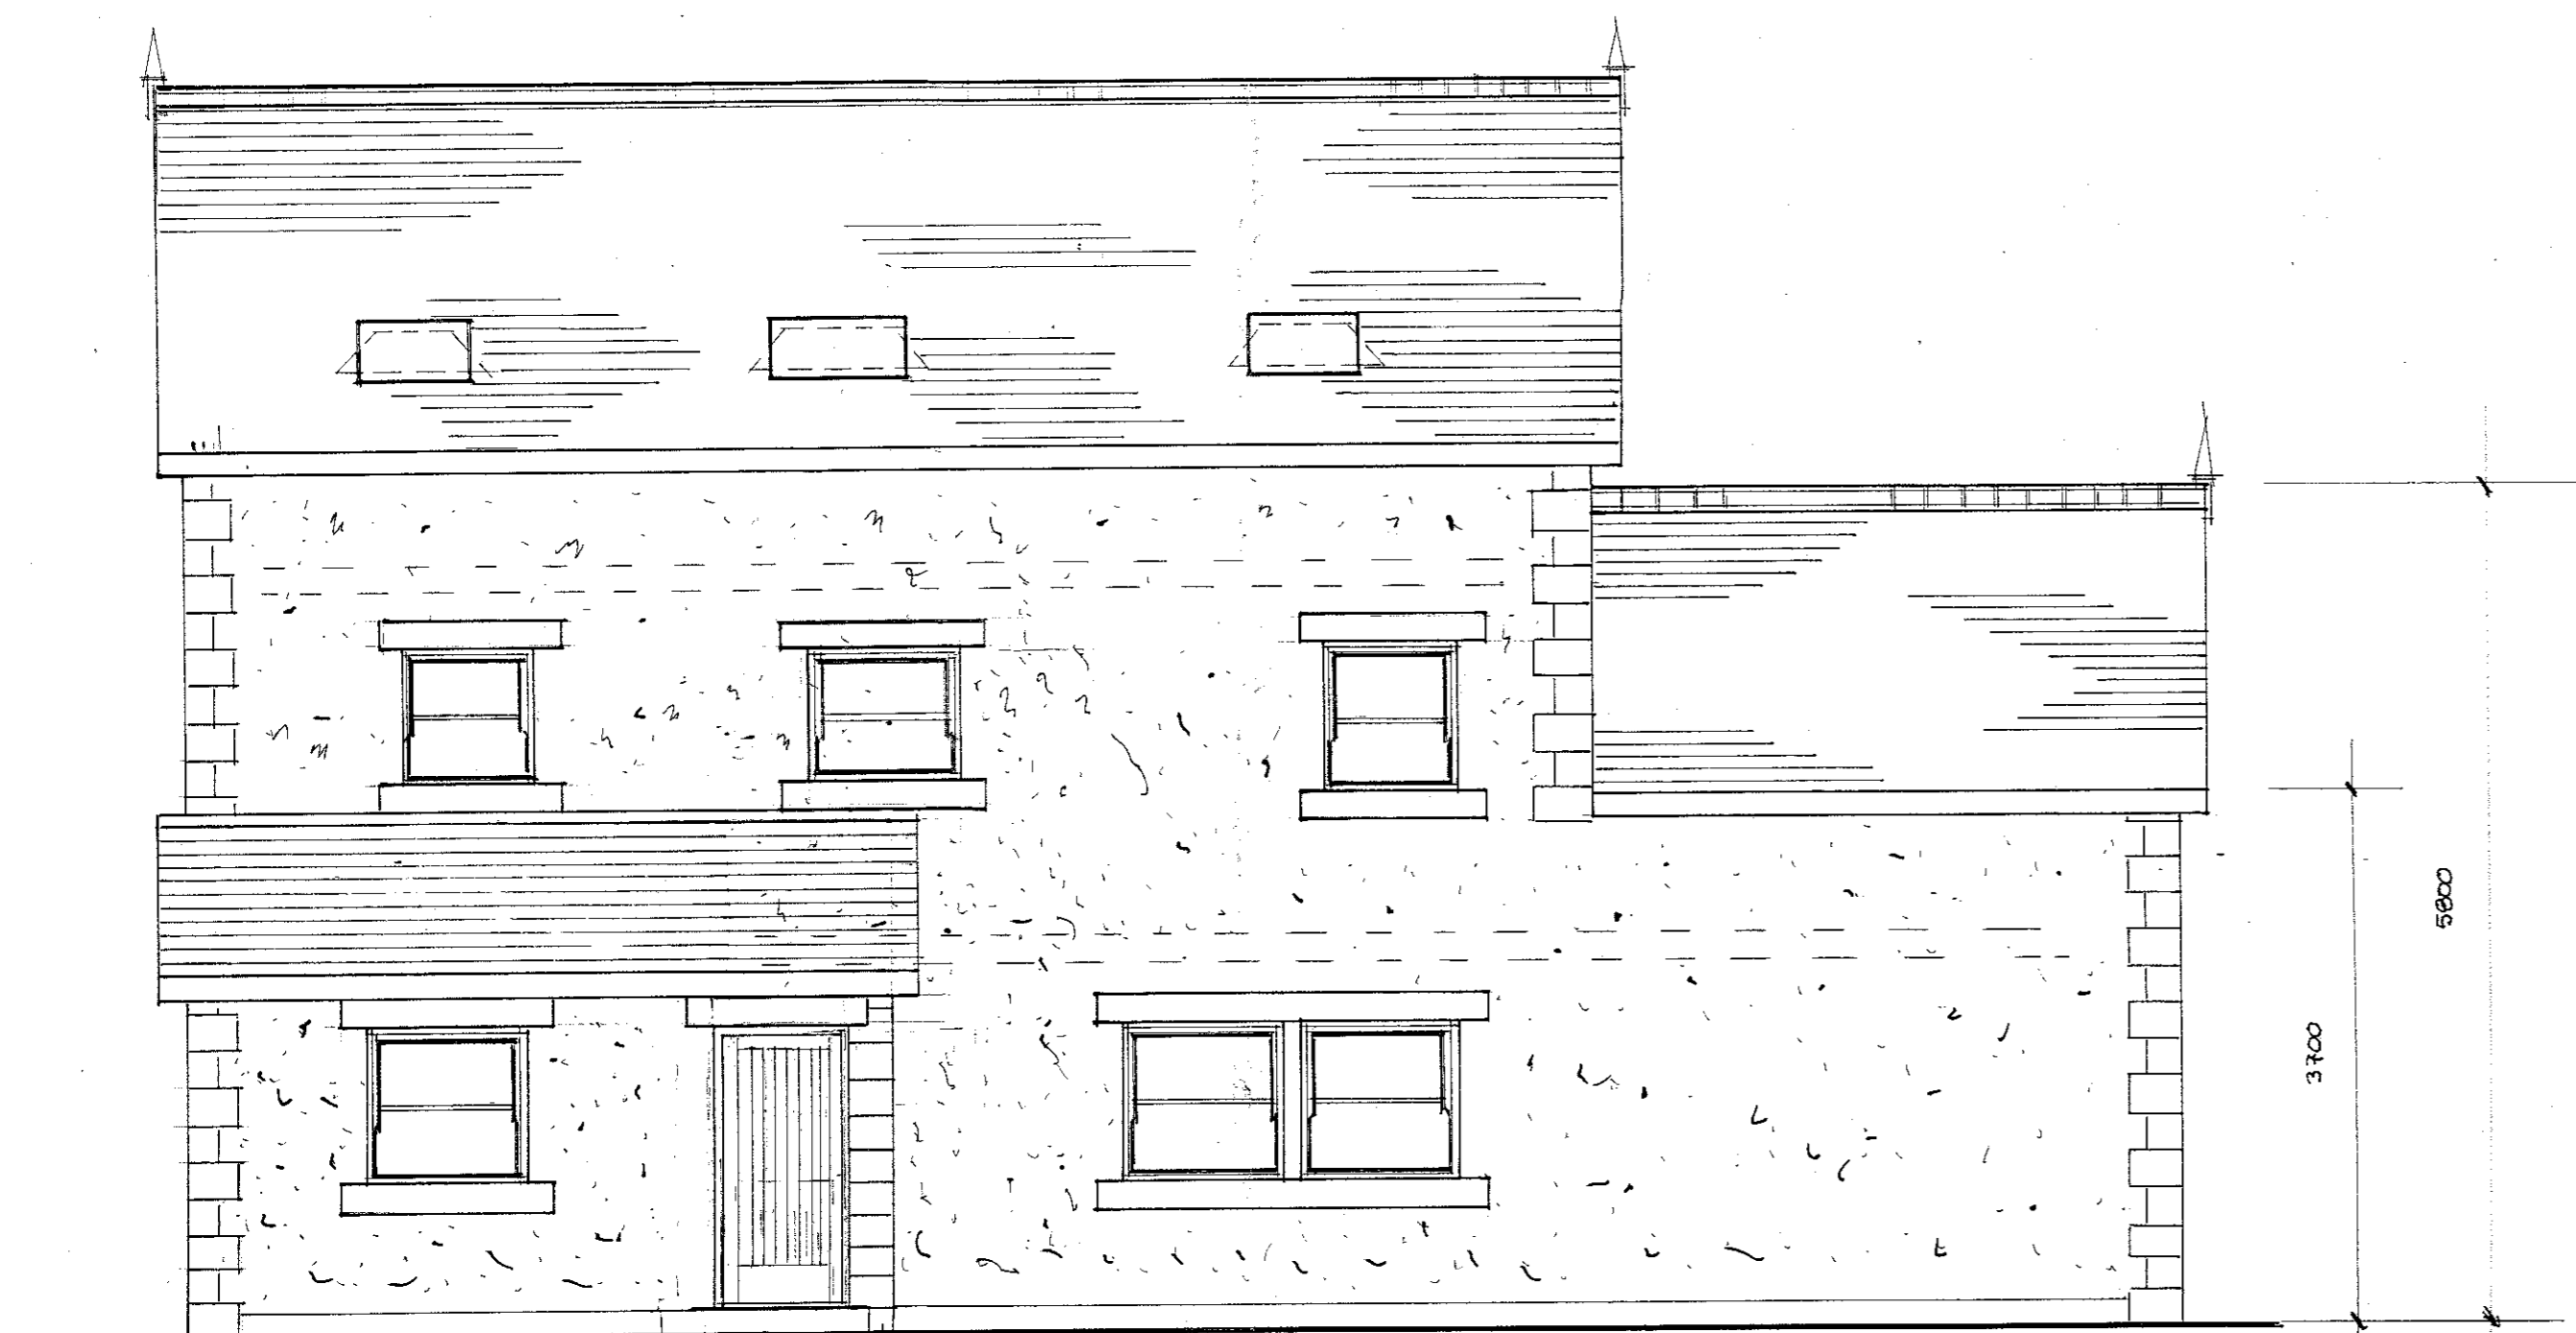

west



south

320190476P

S.J. Białecki Limited  
Building Surveyors

Drawing no 6003/a

Scale 1:50

Plot A Elevations

Proposed  
Residential Development

On Land At  
Ribblesdale View

Chatburn