



second floor

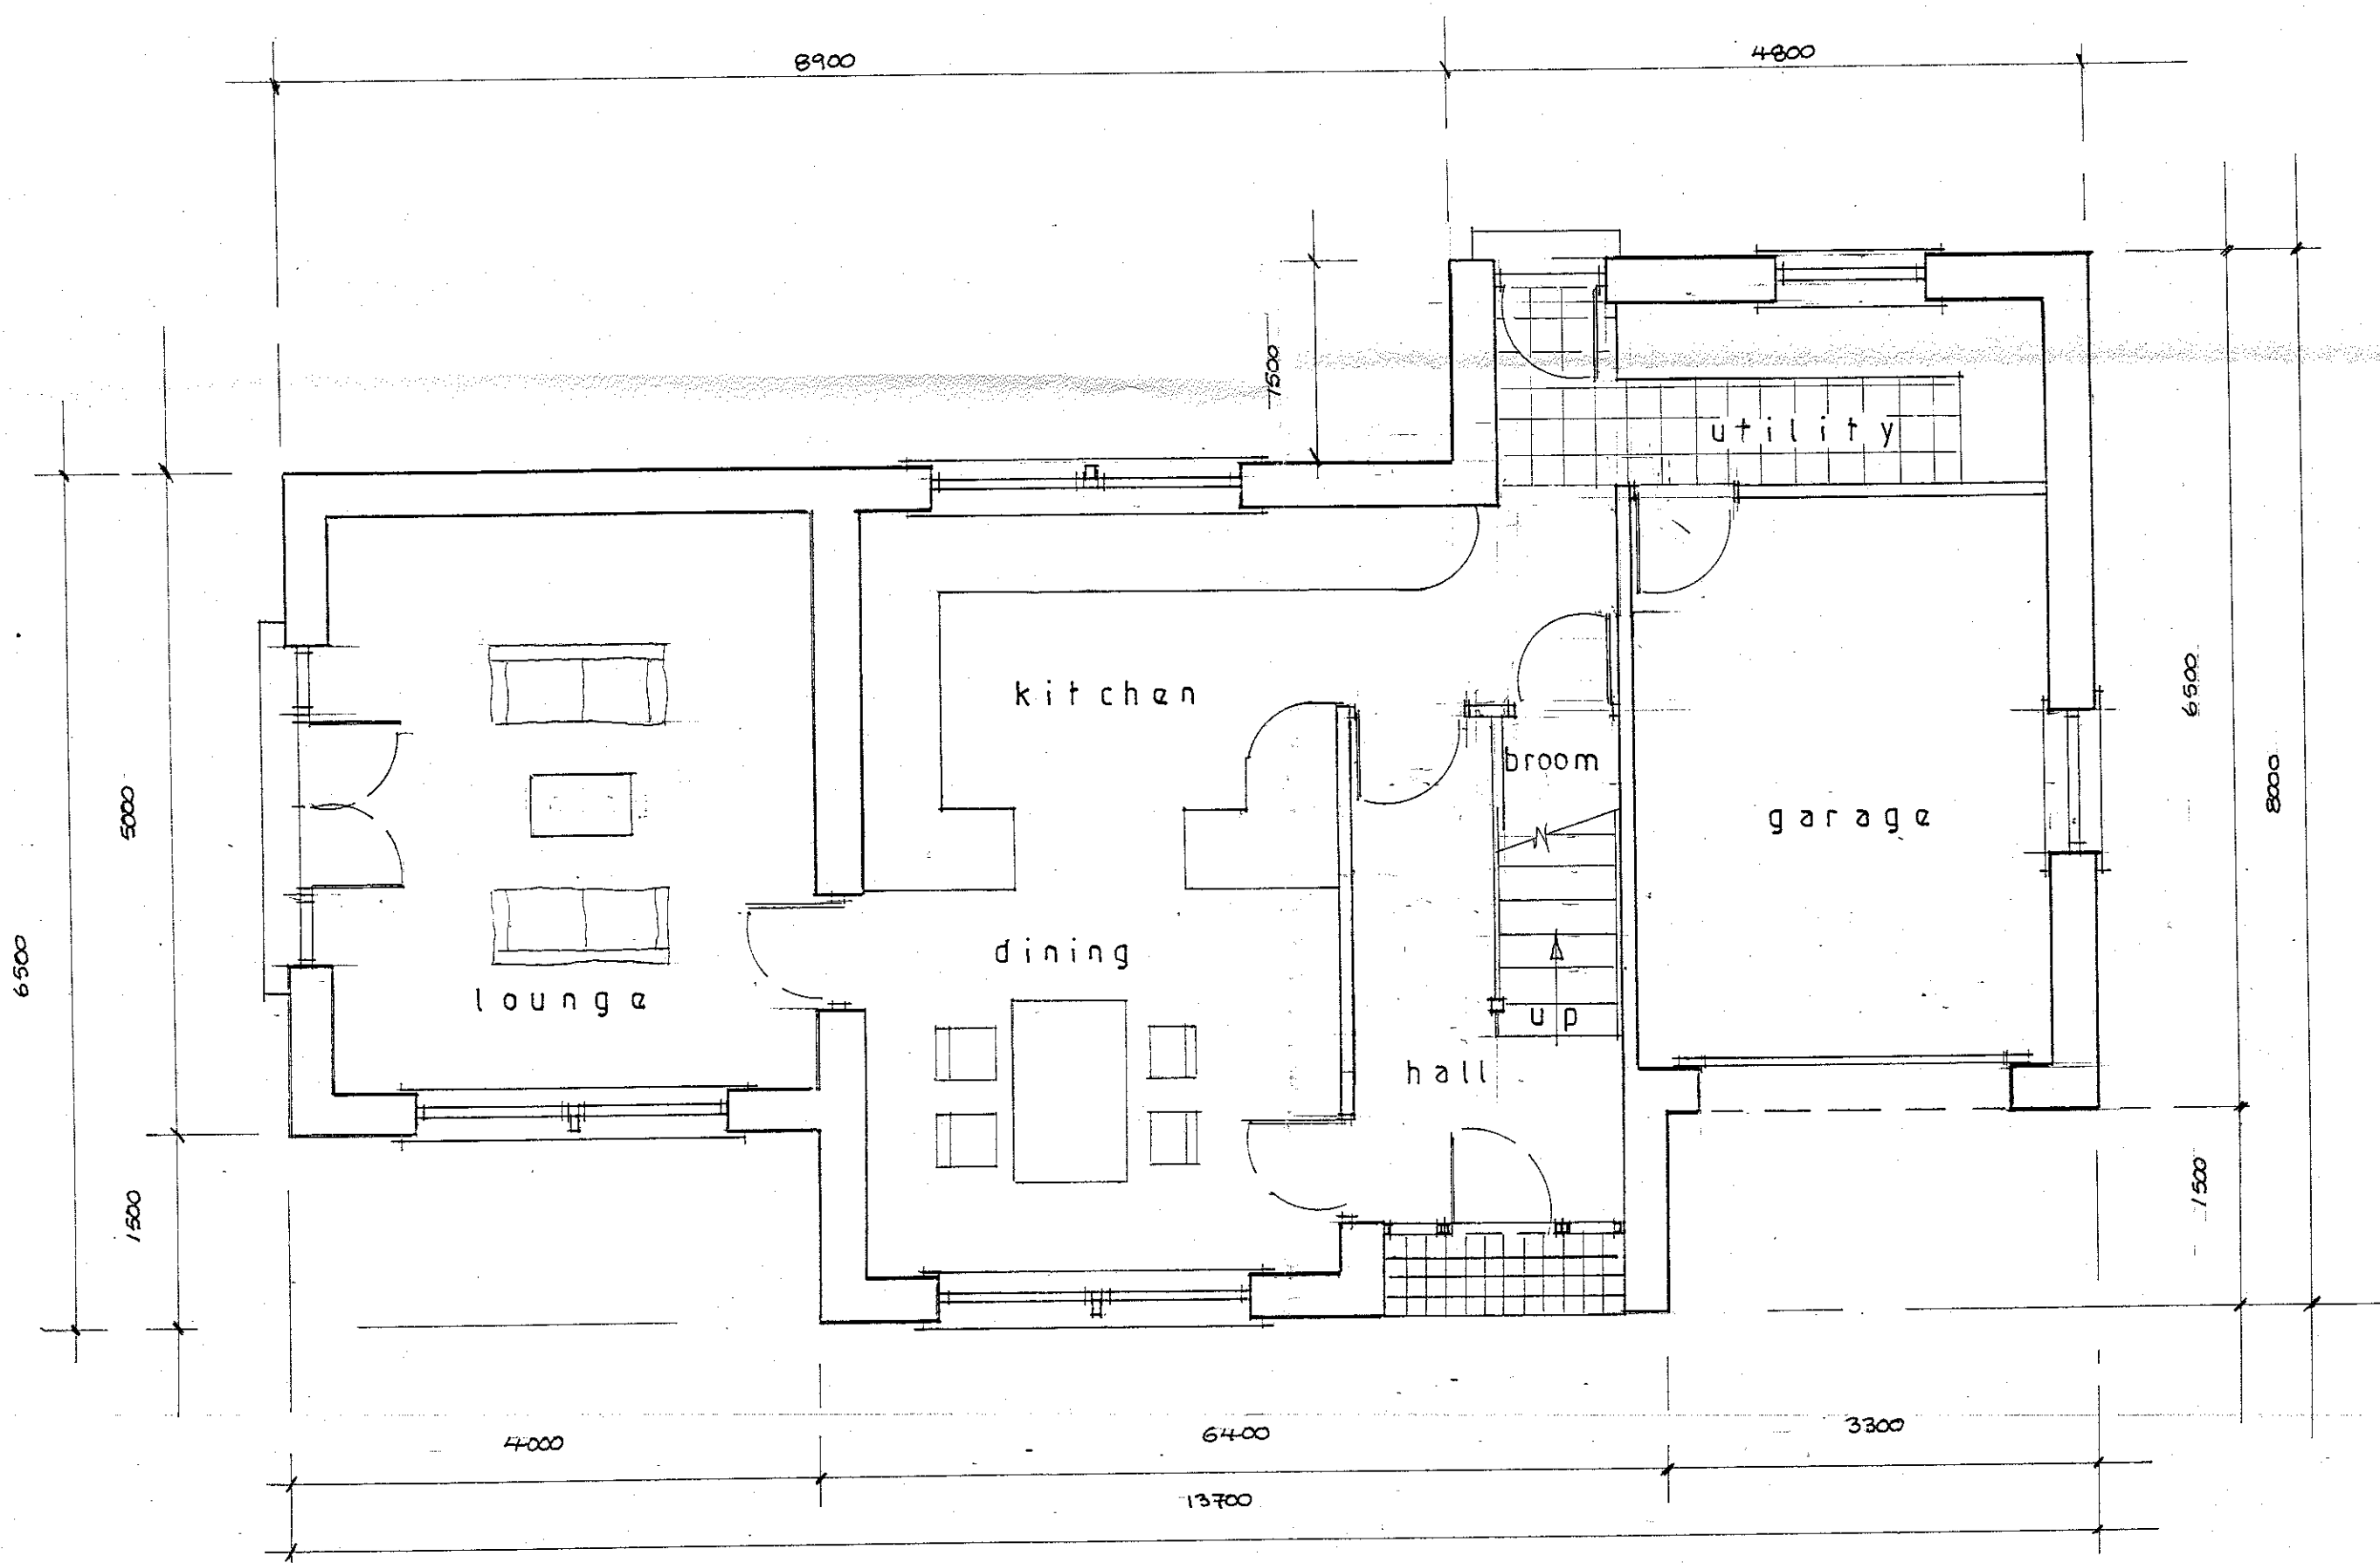

ground floor

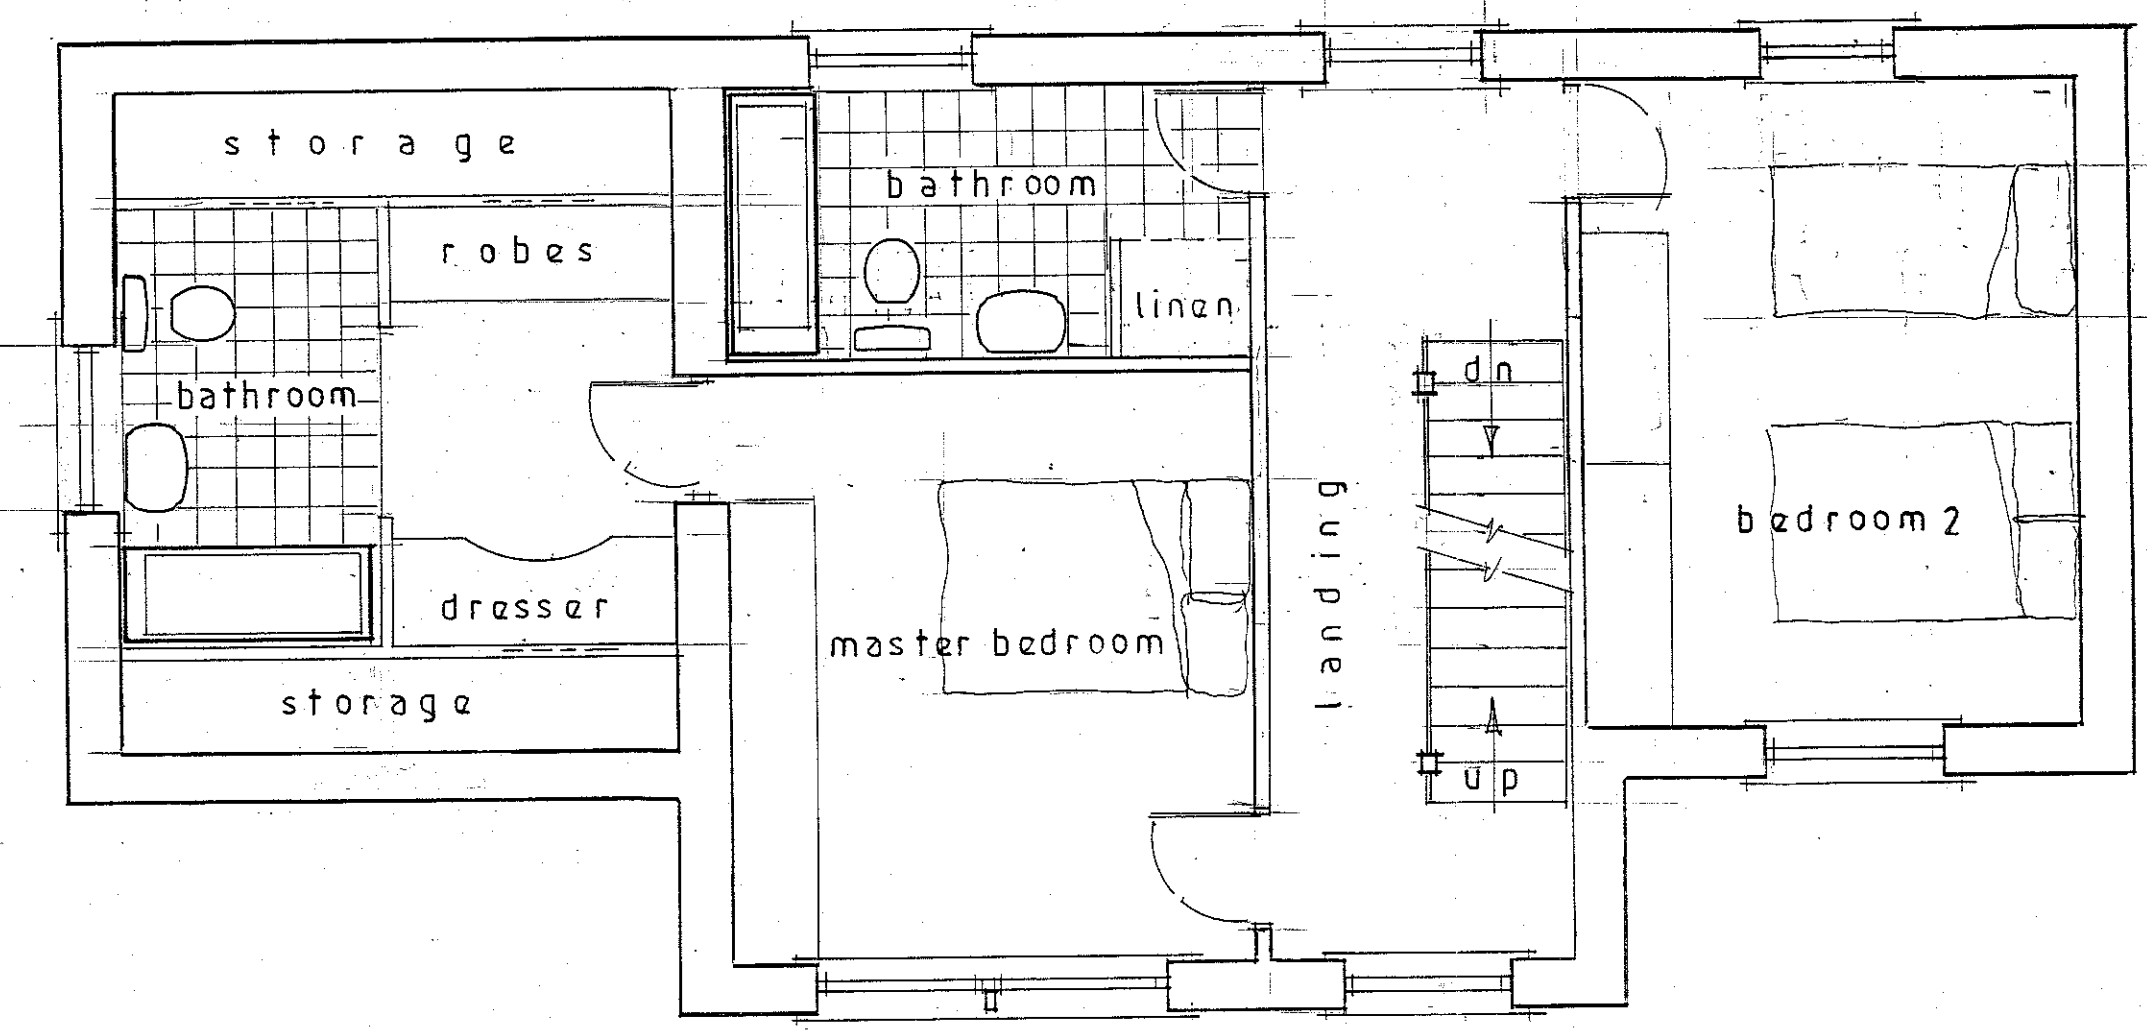

first floor

320190476P

SJ Bialecki Limited Building Surveyors
Drawing no 6004/a
Scale 1:50
Plot A Floor Layouts
Proposed Residential Development On Land At Ribblesdale View Chatburn