



second floor

320190476P

AMENDED PLANS RECEIVED
DATE 1/7/19

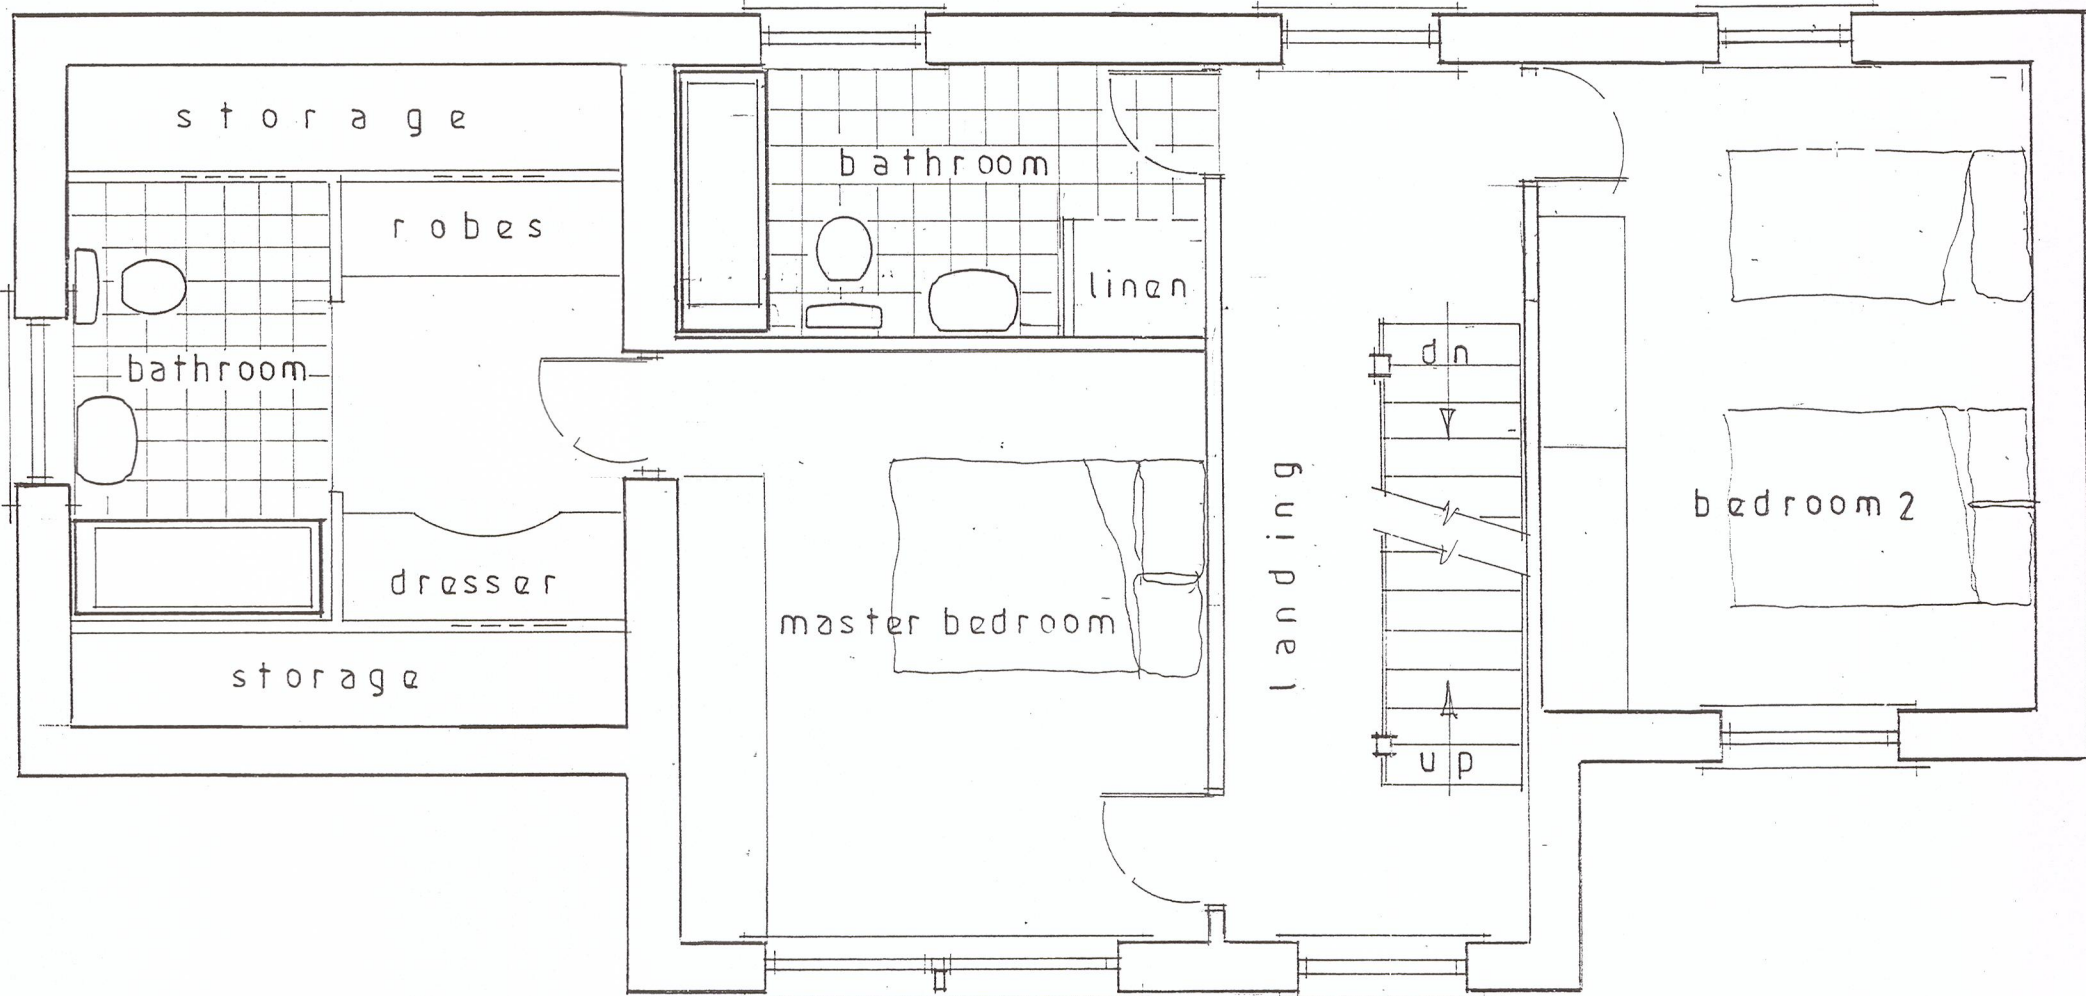

first floor

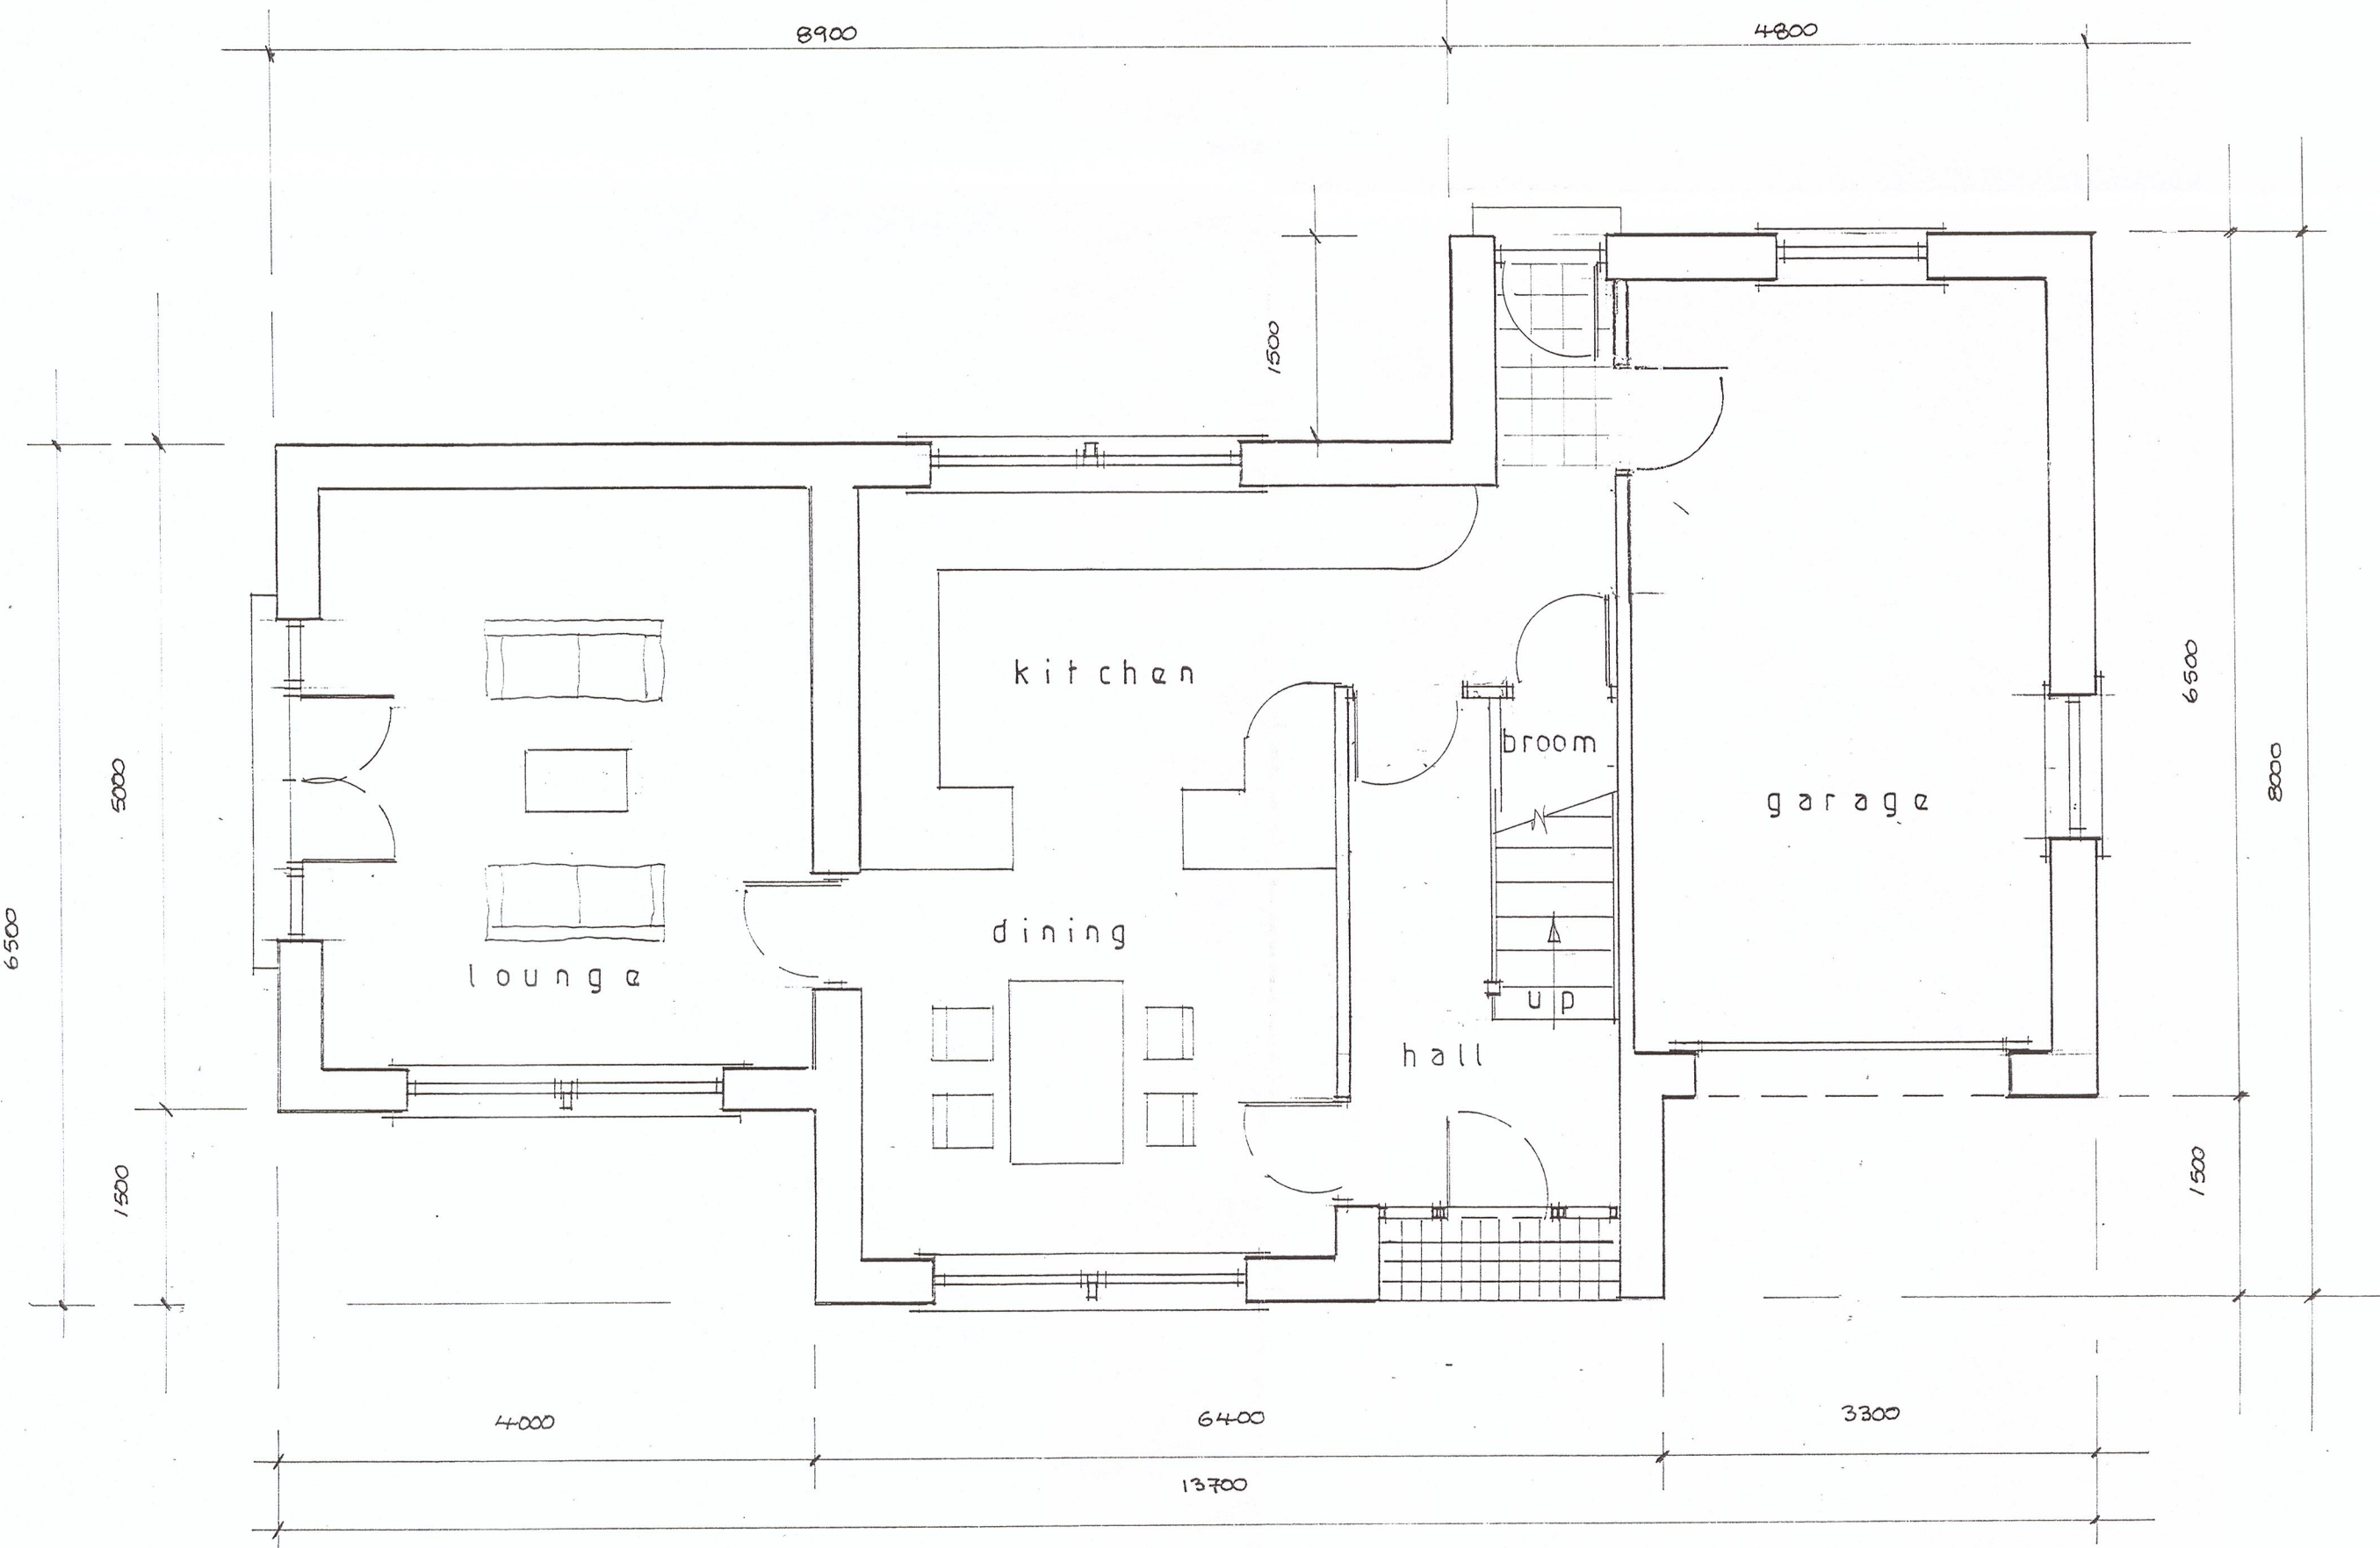

ground floor

SJ Bialecki Limited Building Surveyors
Drawing no 6004(a)
Scale 1:50
Plot A Floor Layouts
Proposed Residential Development On Land At Ribblesdale View Chatburn