
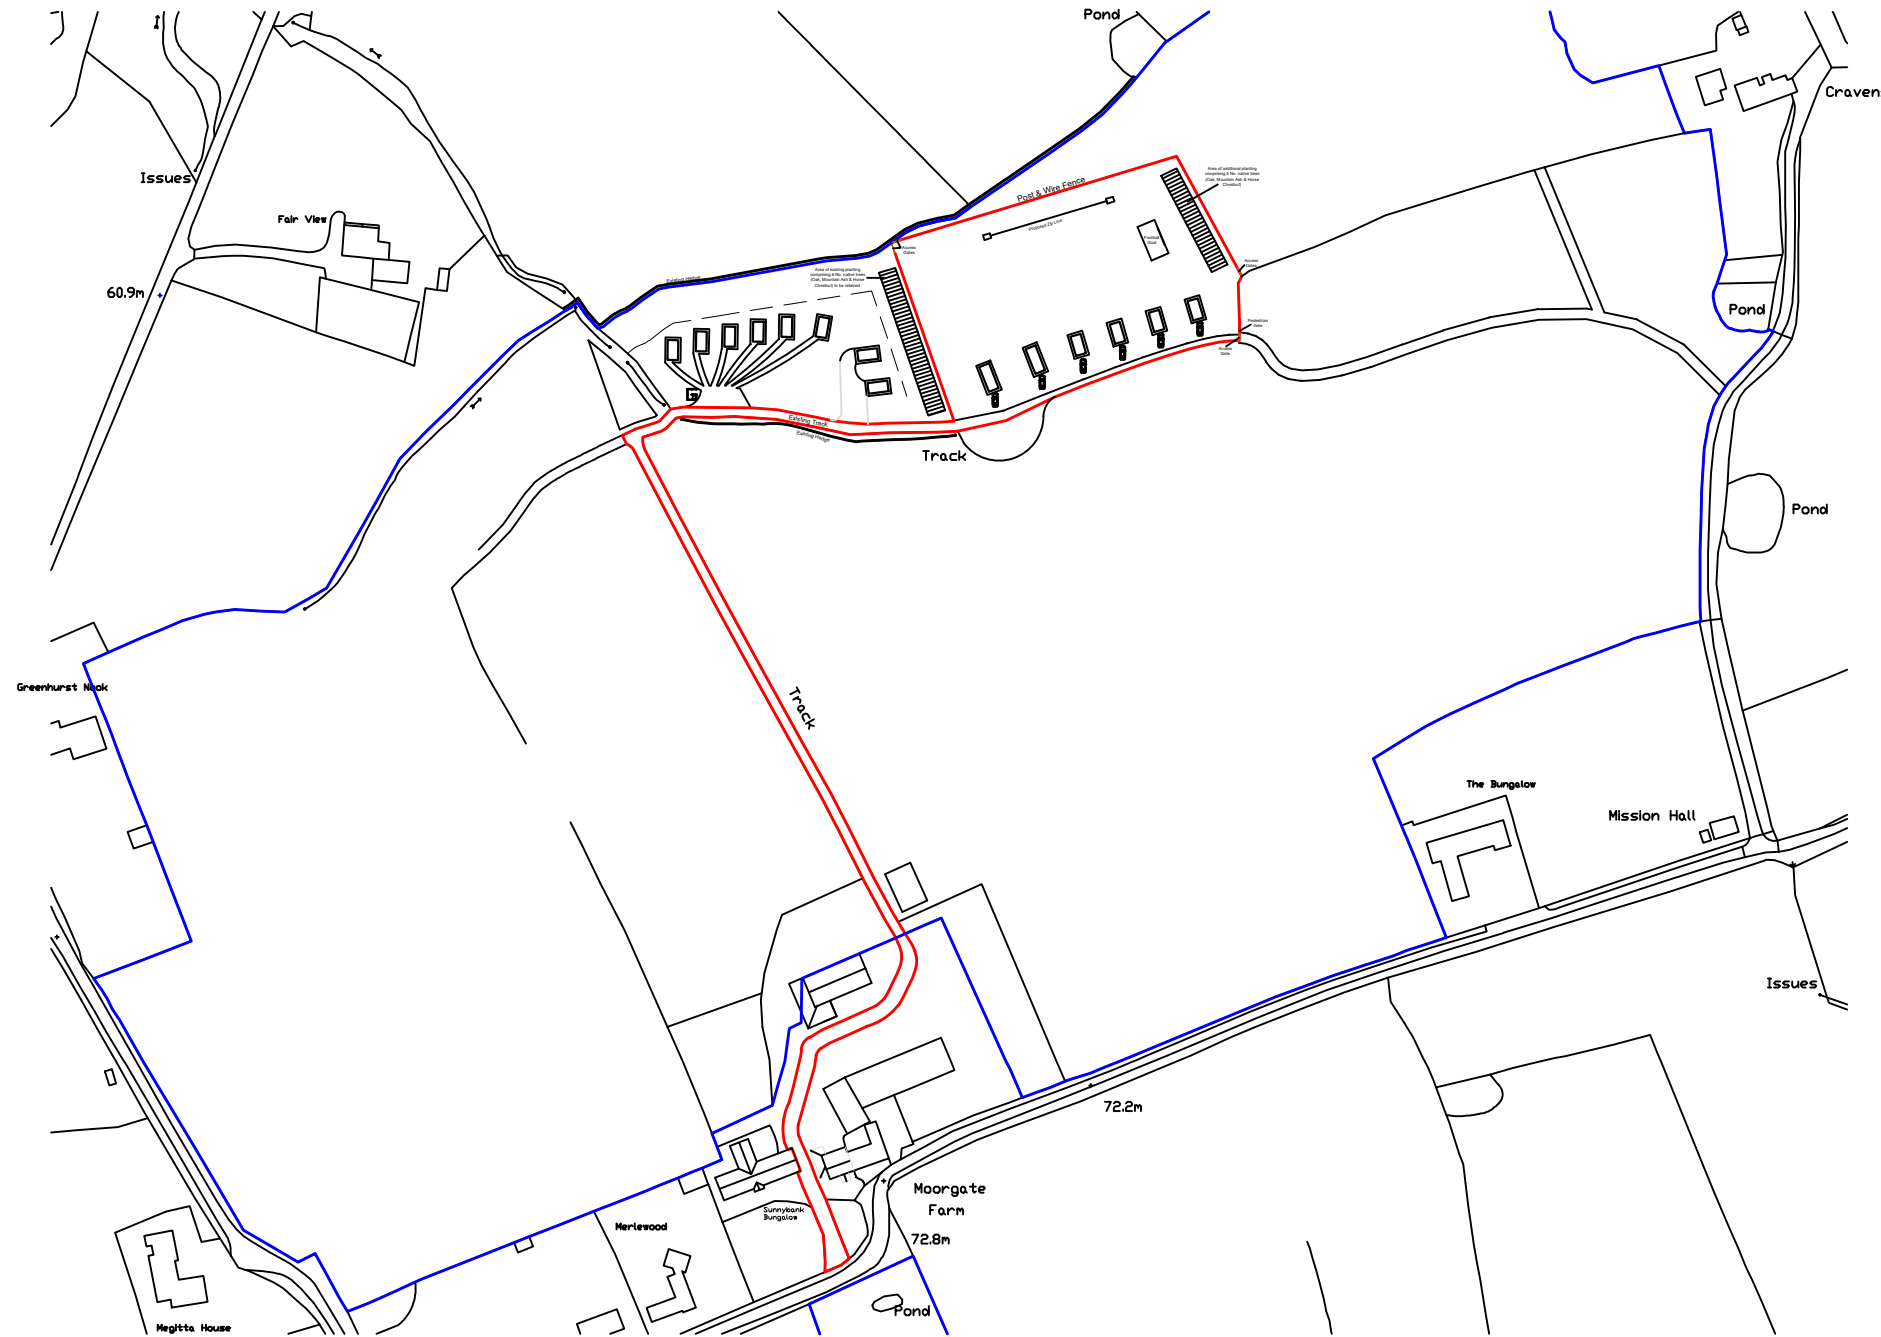


Notes:

All work is to be carried out to the latest current British standards Codes of Practice and recognised working practices.
 All work and materials should comply with Health and Safety legislation.
 All dimensions are in millimetres where explicitly shown otherwise.
 The contractor should check and certify all dimensions as work proceeds and notify the architect of any discrepancies.
 Do not scale off the drawings, if in doubt ask.

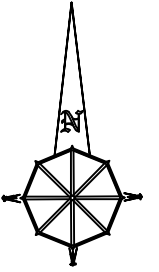

Amendment B - 18.07.2019: Blue edge amended to exclude land not in client ownership that had been included in error.

Amendment A - 11.06.2019: Camping pods reduced from 7 to 6.

Location Plan - 1:2500



Gary Hoerty Associates
 Gary Hoerty Associates Chartered Surveyors
 Suite 9 - Grindleton Business Centre
 The Spinney
 Grindleton
 Clitheroe
 Lancashire BB7 4DH
 T: 01200 449700
 Email: info@ghaonline.co.uk

Project: (No: Bre/096/2673)

Planning - Additional Camping Pod Development at:

Moorgate Farm
 Moorgate Lane
 Dinckley
 Blackburn
 BB6 8AN

Title: Location Plan

Drawing No: Bre/096/2673/02

Drawn: PF

Client: Mrs J McDonnell

Date: 20.05.2019

Scale: 1:2500 @ A3

Amendments:	A	B					
--------------------	----------	----------	--	--	--	--	--