



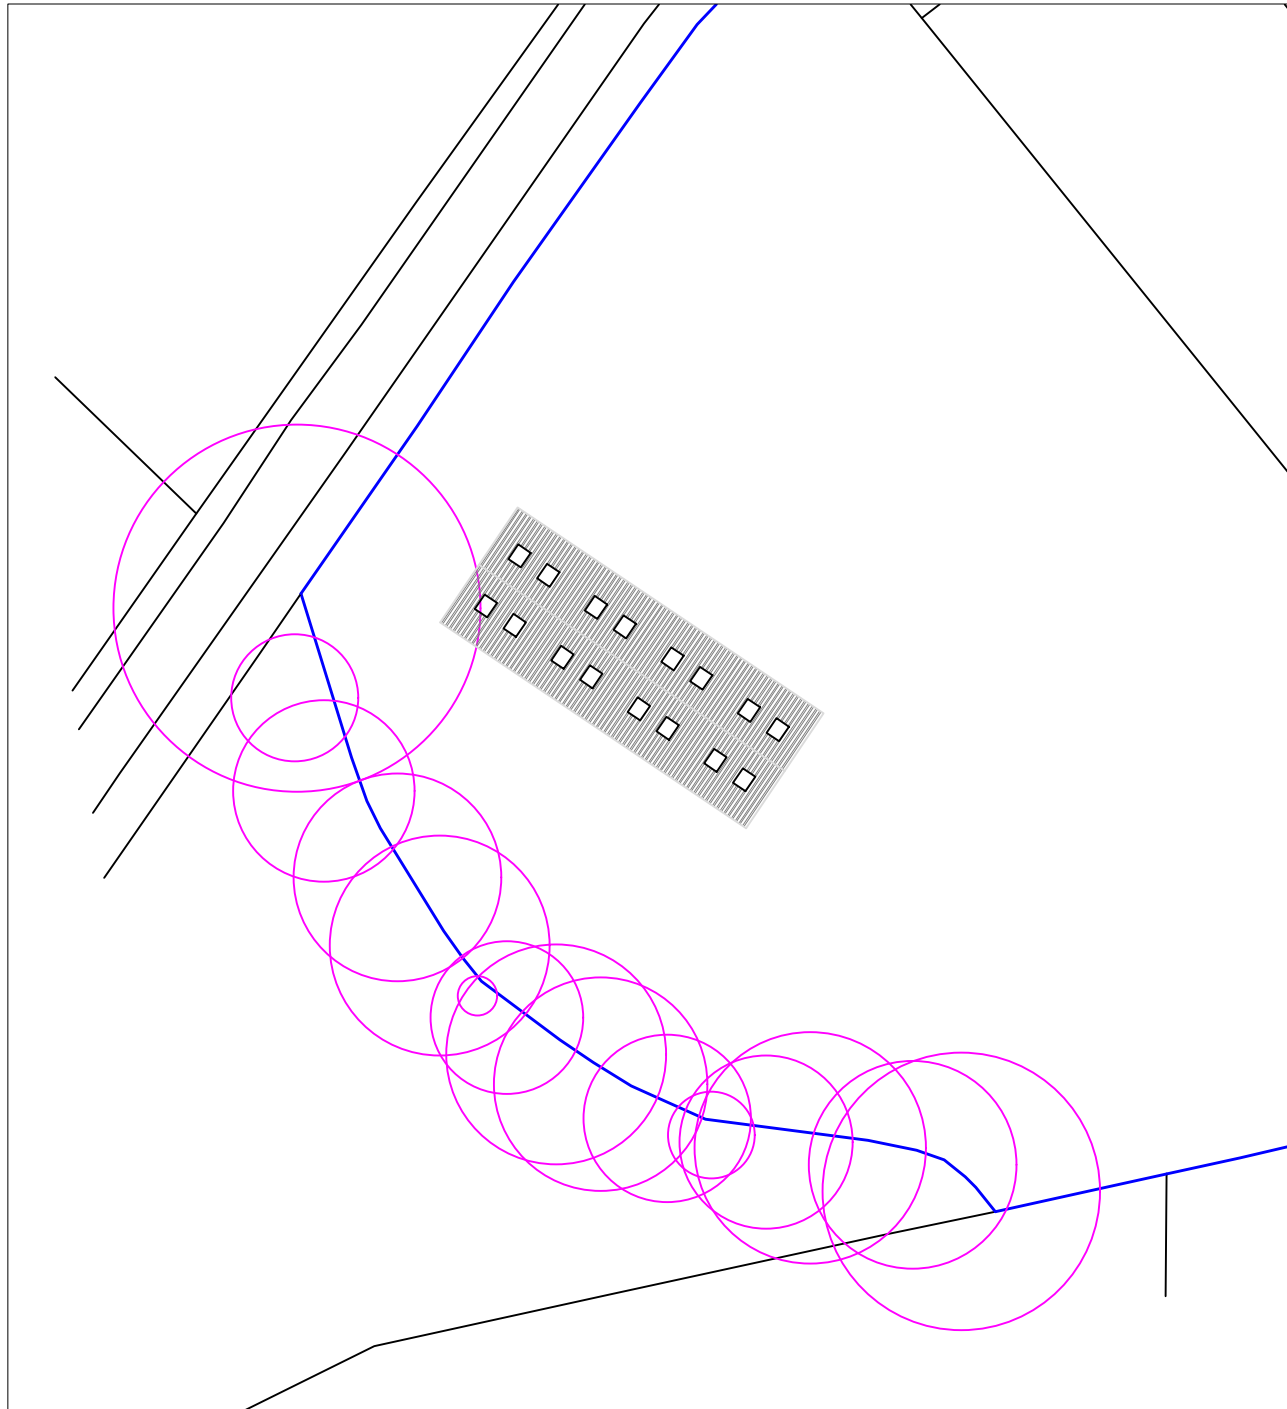

Existing Tree Root Impact Zone - 1:500

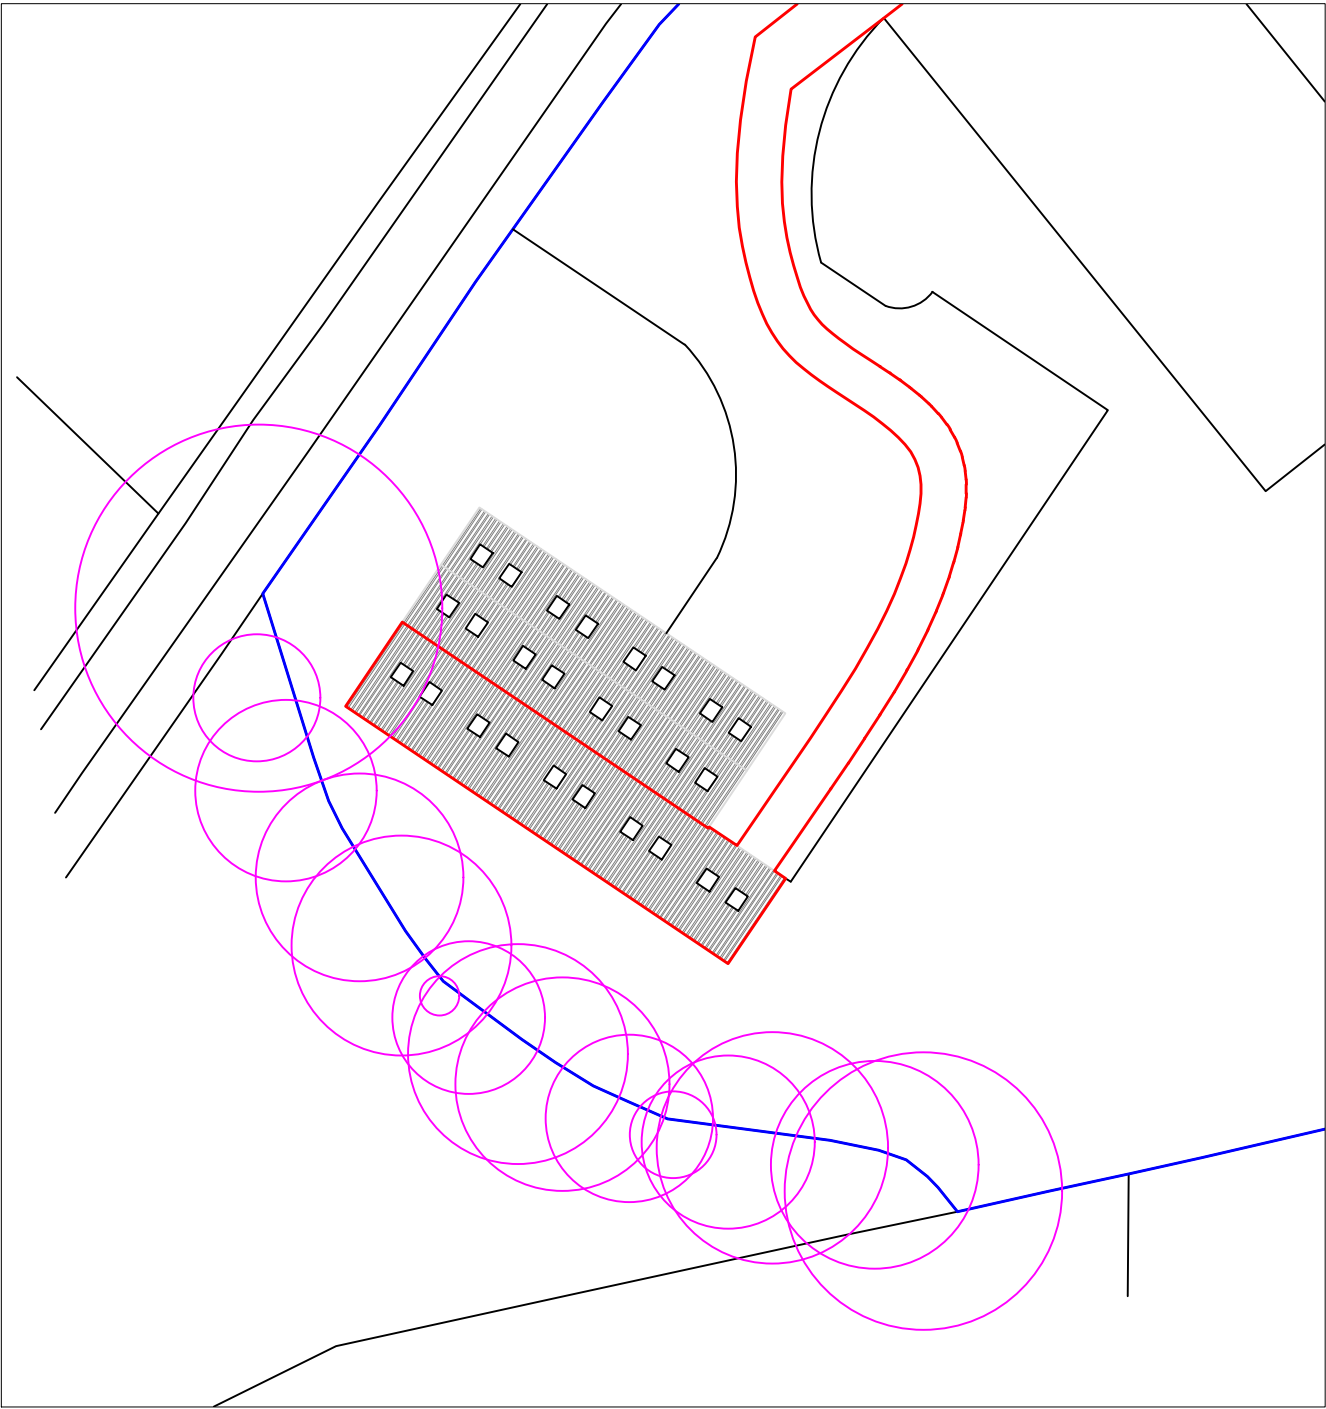

Proposed Tree Root Impact Zone - 1:500

Notes:

All work is to be carried out to the latest current British standards Codes of Practice and recognised working practices.
 All work and materials should comply with Health and Safety legislation.
 All dimensions are in millimetres where explicitly shown otherwise.
 The contractor should check and certify all dimensions as work proceeds and notify the architect of any discrepancies.
 Do not scale off the drawings, if in doubt ask.

G H A Gary Hoerty Associates Gary Hoerty Associates Chartered Surveyors Suite 9 - Grindleton Business Centre The Spinney Grindleton Clitheroe Lancashire BB7 4DH T: 01200 449700 Email: info@ghaonline.co.uk	Project: (Ref: Pol/886/2697)		Title: Existing and Proposed Tree Root Impact Zone.							
	Planning - Proposed Equine Building on:		Drawing No: Pol/886/2697/03				Drawn: PF			
	Land adjacent to Woodfold Hall		Client: Mr M Polard							
	Further Lane		Date: 09.10.2018		Scale: 1:500 @ A3					
	Mellor		Amendments:							
BB2 7QA										