



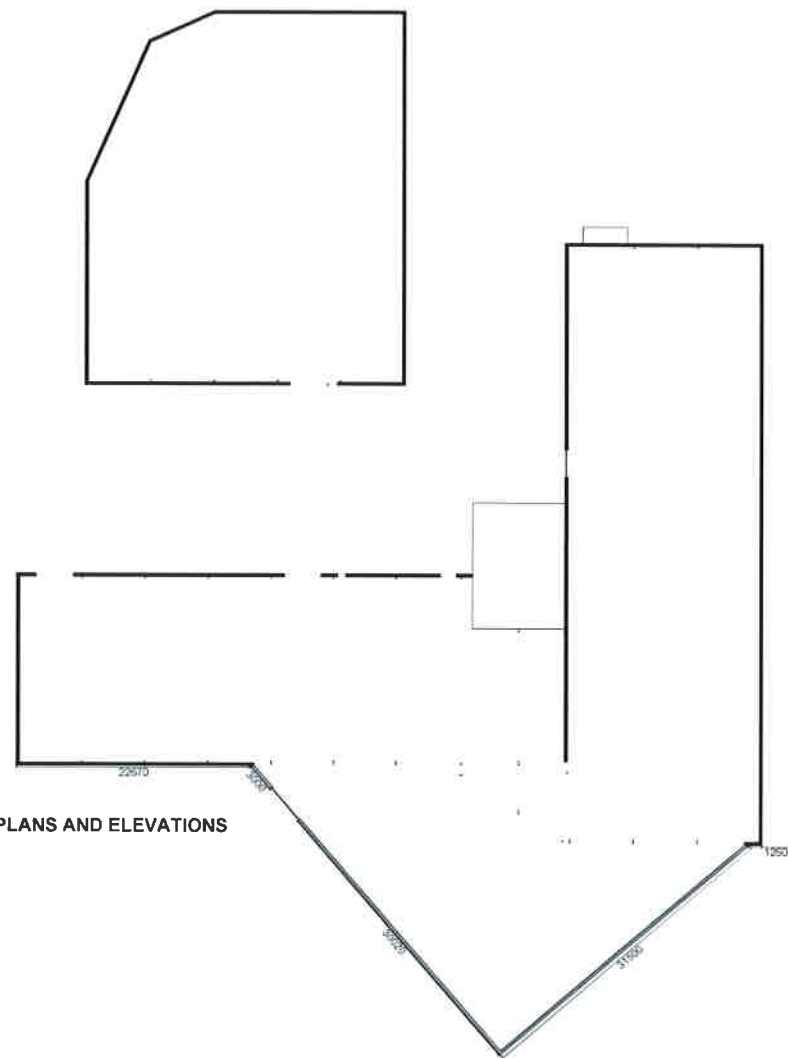

PROPOSED PLANS AND ELEVATIONS

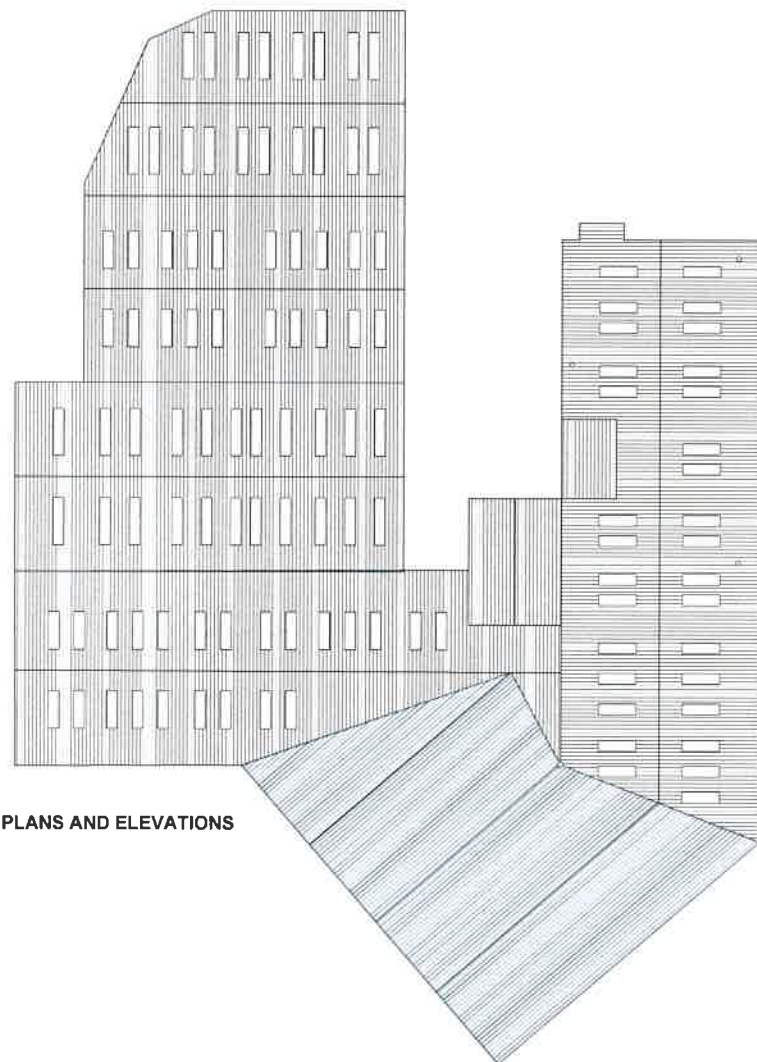


PROPOSED PLANS AND ELEVATIONS




PROPOSED PLANS AND ELEVATIONS

- INTERNAL TO COURTYARD

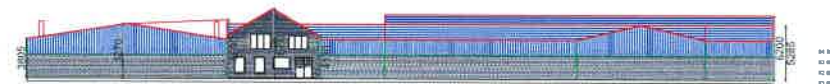


PROPOSED PLANS AND ELEVATIONS

- FACING WEST

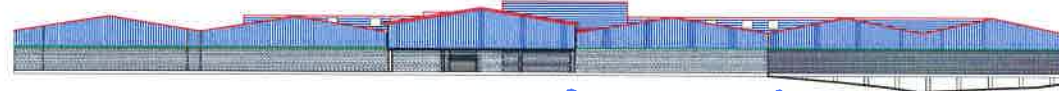


PROPOSED PLANS AND ELEVATIONS

- FACING EAST

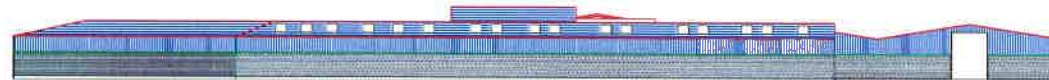

PROPOSED PLANS AND ELEVATIONS

- FACING SOUTH

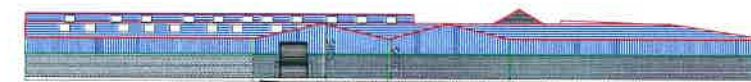

Notes:

All work is to be carried out to the latest current British standards Codes of Practice and recognised working practices.

All work and materials should comply with Health and Safety legislation and to be approved by the Local Authority Planning / Building Control Officer.

All dimensions are in millimetres unless where explicitly shown otherwise.

The contractor should check and clarify all dimensions as work proceeds and notify the design team of any discrepancies.

Do not scale off the drawings, if in doubt ask.

Avalon Chartered Town Planning are not liable for work undertaken prior to Full Planning Consent and/or Building Regulations Approval.

Avalon RTP

Chartered Town Planning

Town Planning - Architectural Design - Building Regulations - Surveying

Phone: 01282 834834 Fax: 01282 451666
Web: www.avalontp.co.uk Email: planning@avalontp.co.uk
2 Reedley Business Centre, Redman Road, Burnley, Lancashire, BB10 2TY

PROPOSED PLANS AND ELEVATIONS

Site: Vehicle Repair Centre - Workshop Extension
Lincoln Way
Clitheroe

Client: James Alpe

Date: 17.12.18

Scale: 1:500 @ A2

Project No: ALP/21 - Dwg 04

Drawn: AxK

Amendments: