

**Notes:**

All work is to be carried out to the latest current British standards Codes of Practice and recognised working practices.



All work and materials should comply with Health and Safety legislation and to be approved by the Local Authority Planning / Building Control Officer.

All dimensions are in millimetres unless where explicitly shown otherwise.

The contractor should check and clarify all dimensions as work proceeds and notify the design team of any discrepancies.

**Do not scale off the drawings, if in doubt ask**

**Avalon Chartered Town Planning are not liable for work undertaken prior to Full Planning Consent and/o Building Regulations Approval**

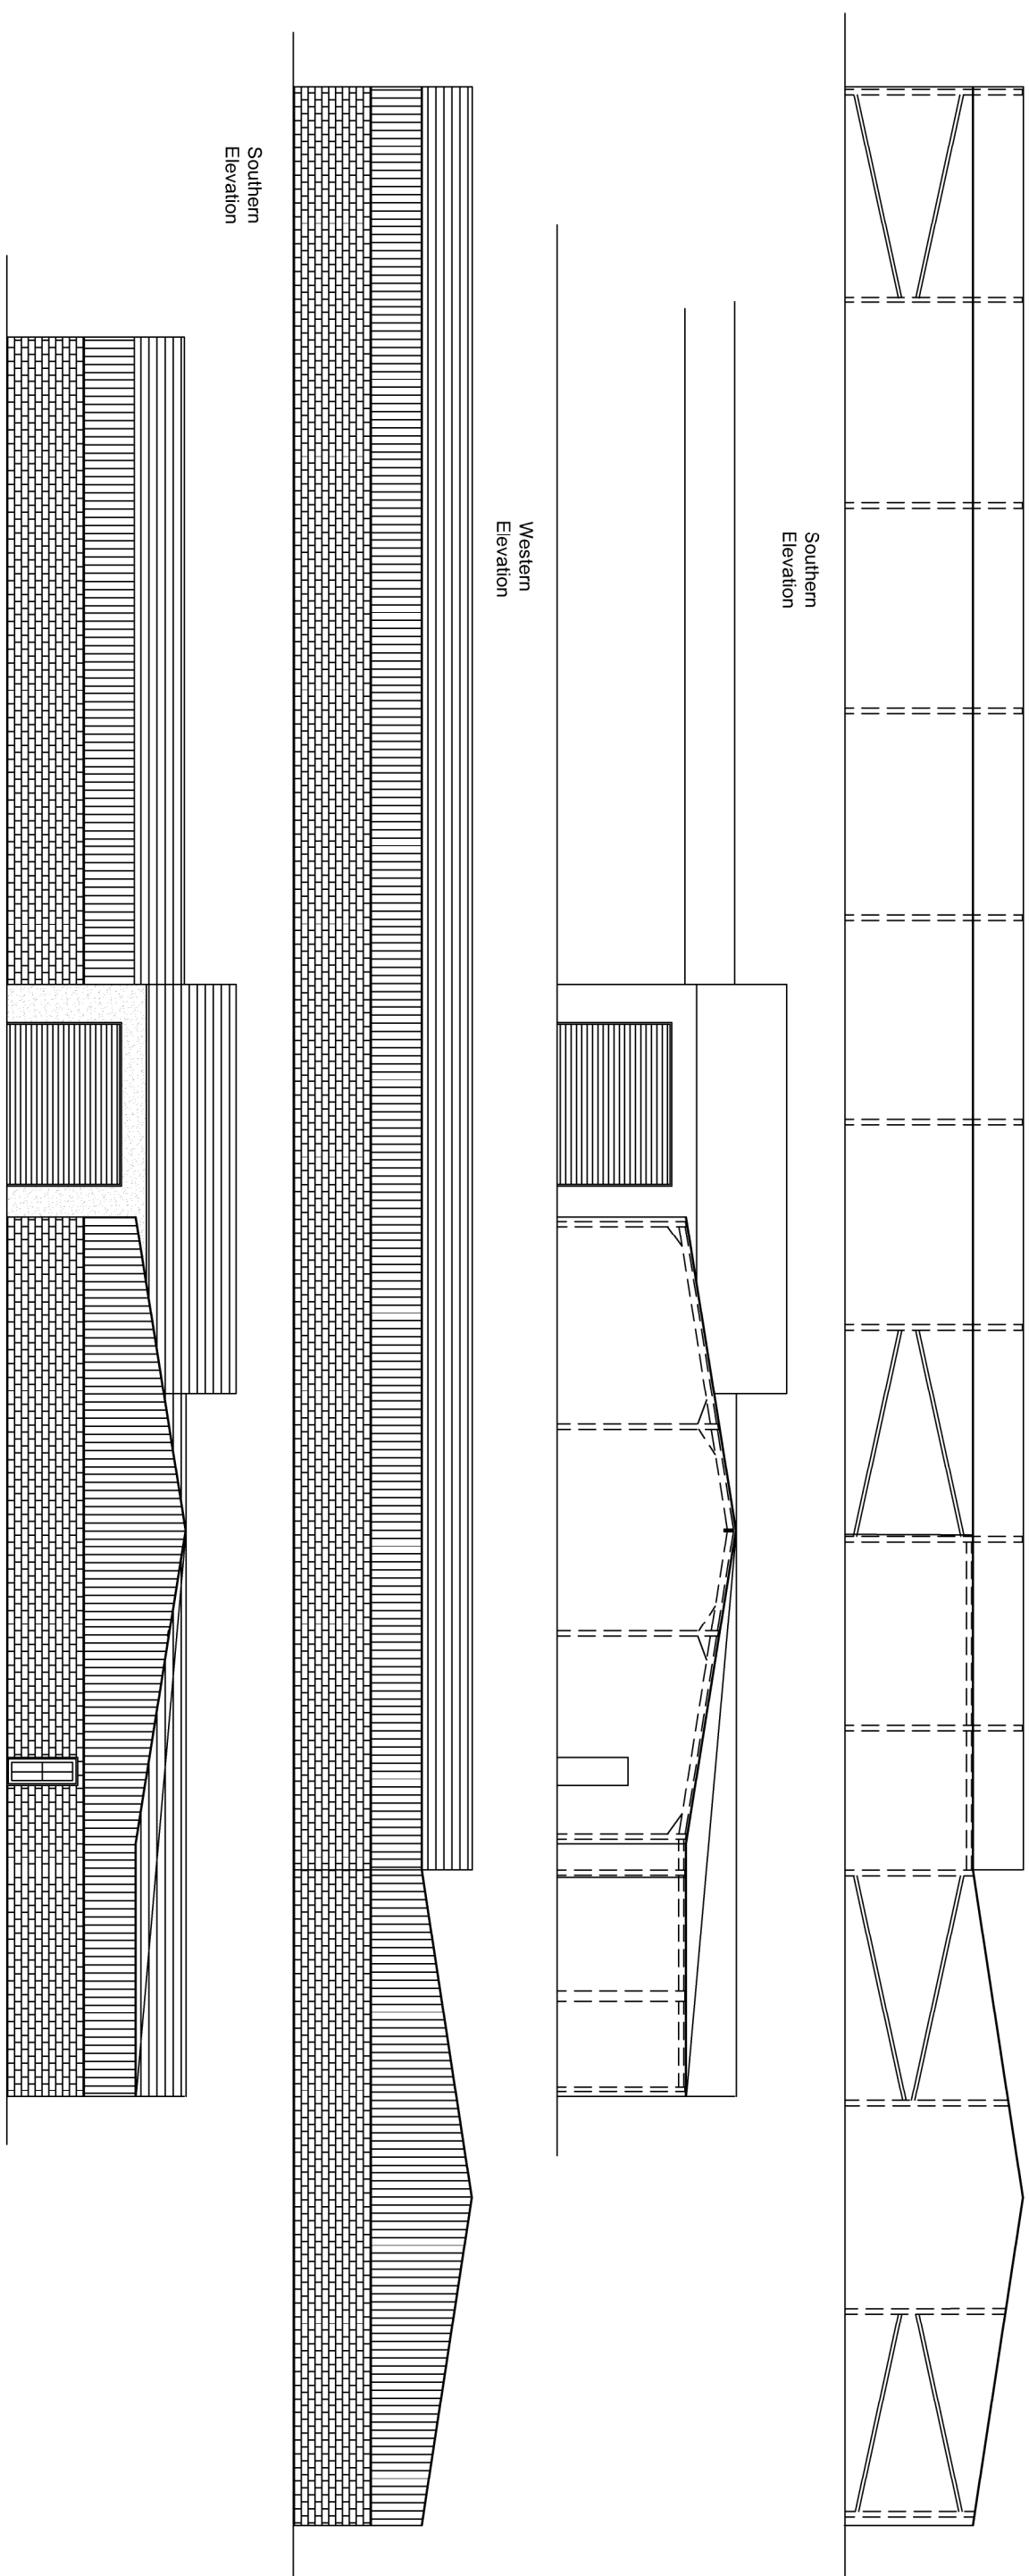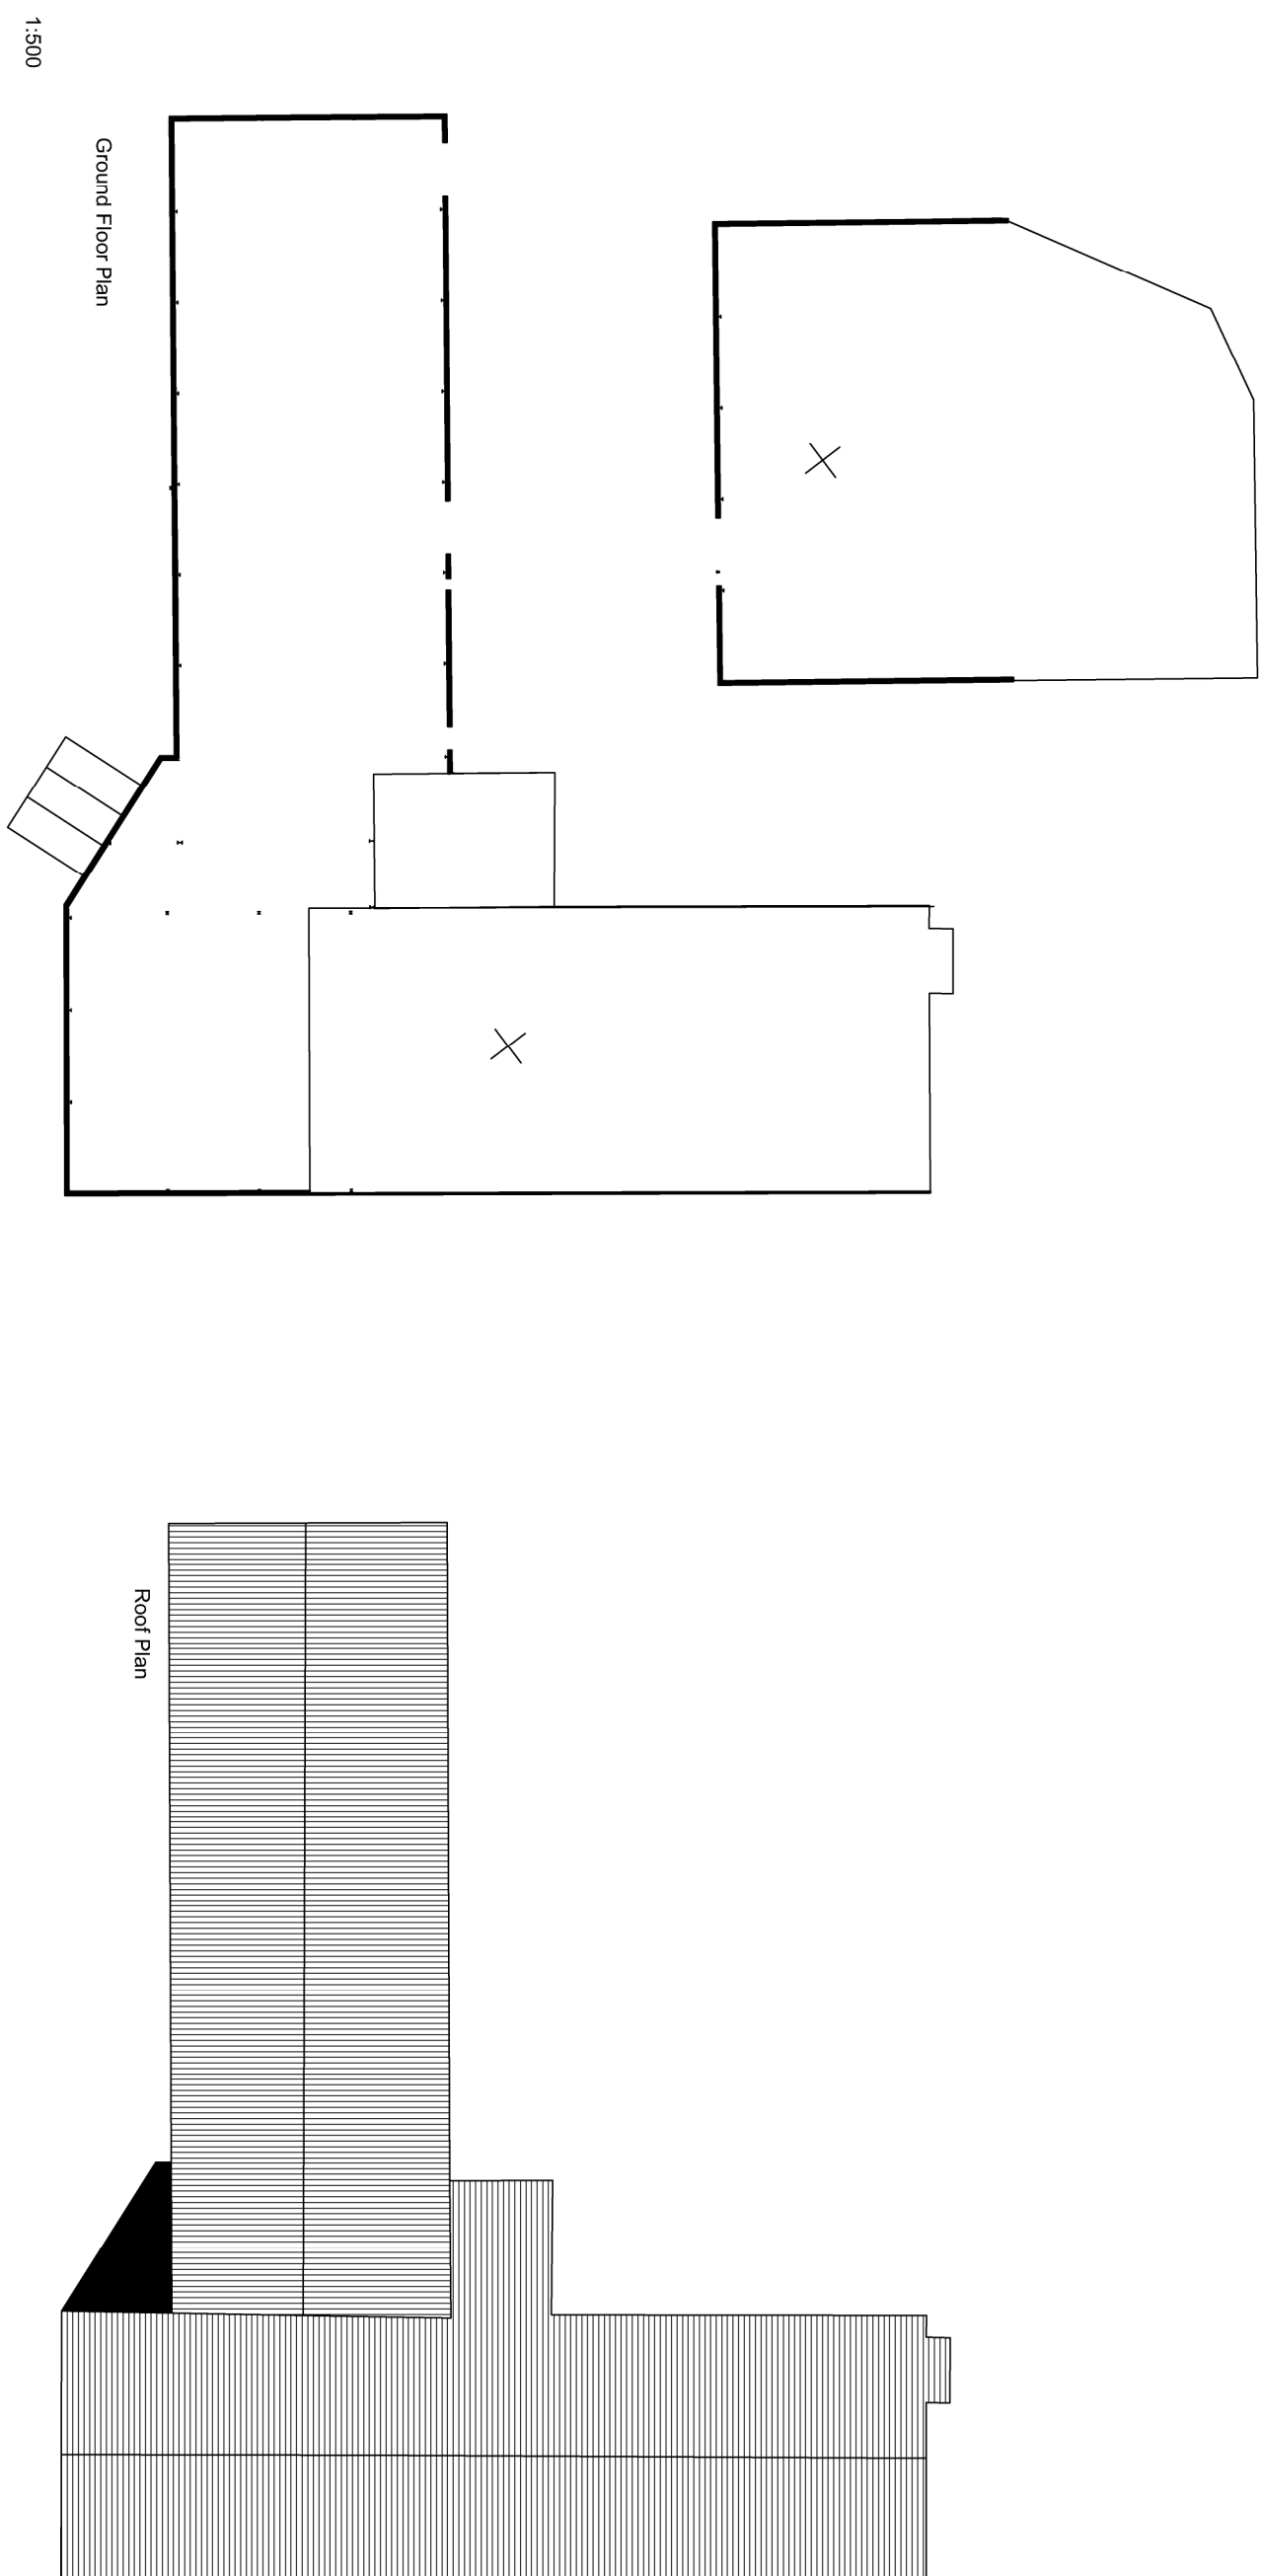

Town Planning - Architectural Design - Building Regulations - Surveying

**Avalon**  RTPI

Chartered Town Planning

**Phone:** 01282 834834 **Fax:** 01282 451666  
**Web:** [www.avalon.co.uk](http://www.avalon.co.uk) **Email:** [planning@avalonp.co.uk](mailto:planning@avalonp.co.uk)  
2 Reddy Business Centre, Rudham Road, Burnley, Lancashire, BB10 2TY

## EXISTING PLANS AND ELEVATIONS

**Site: Vehicle Repair Centre - Workshop Extension**  
**Lincoln Way**  
**Clitheroe**

**Client:** James Alpe

Date: 23.08.18

Scale: 1:200&1:500 @  
A2

Project No: ALP/21 - Dwg 02

**Amendments:**

|             |           |
|-------------|-----------|
| 11 - Dwg 02 | Drawn: JD |
|             |           |
|             |           |
|             |           |
|             |           |
|             |           |